

Architectural floor plan of a bathroom. The plan shows a door on the left with a handle and a lock. A dashed line indicates the door's swing. The floor is tiled with a grid pattern. A toilet is located on the right side. The plan includes various annotations and dimensions:


- Dimensions:**
 - Top wall: 88⁵
 - Right wall: 22
 - Bottom wall: 2,28
 - Door width: 7
 - Toilet width: 15
 - Door height: 15
 - Toilet height: 22
- Annotations:**
 - gleitender Deckenanschluss** (sliding ceiling connection) in the top left corner.
 - AD Unterkonstruktion** (AD substructure) in the center.
 - mit ganzer Fliese beginnen** (start with whole tile) with an arrow pointing to the floor.
 - +4,03** (ceiling level) in the top right corner.
 - +2,40** (floor level) in the center.
 - +0,45** (toilet rim level) and **±0,00** (toilet base level) near the toilet.
- Other features:** A circular feature (possibly a light or vent) is located in the top right corner. The walls are shown with a brick pattern, and the floor is shown with a tile pattern.

Wandfliesen:
60/30cm, Farbe weiß

[illegible]

Objekt	Neubau einer Kunststoffwerkstatt an der HWK DO		BDO-HN	Maßstab 1:25	Architektur	
Planinhalt			Gezeichnet	Datum		
WA_01_02_WC Damen			SAR/LKOE	12.05.2026		
Datum	Änderung	Ind.	Type	Plannr.		Ind.
			A56_0-012			A
			Unterschrift			

Wandansicht 3

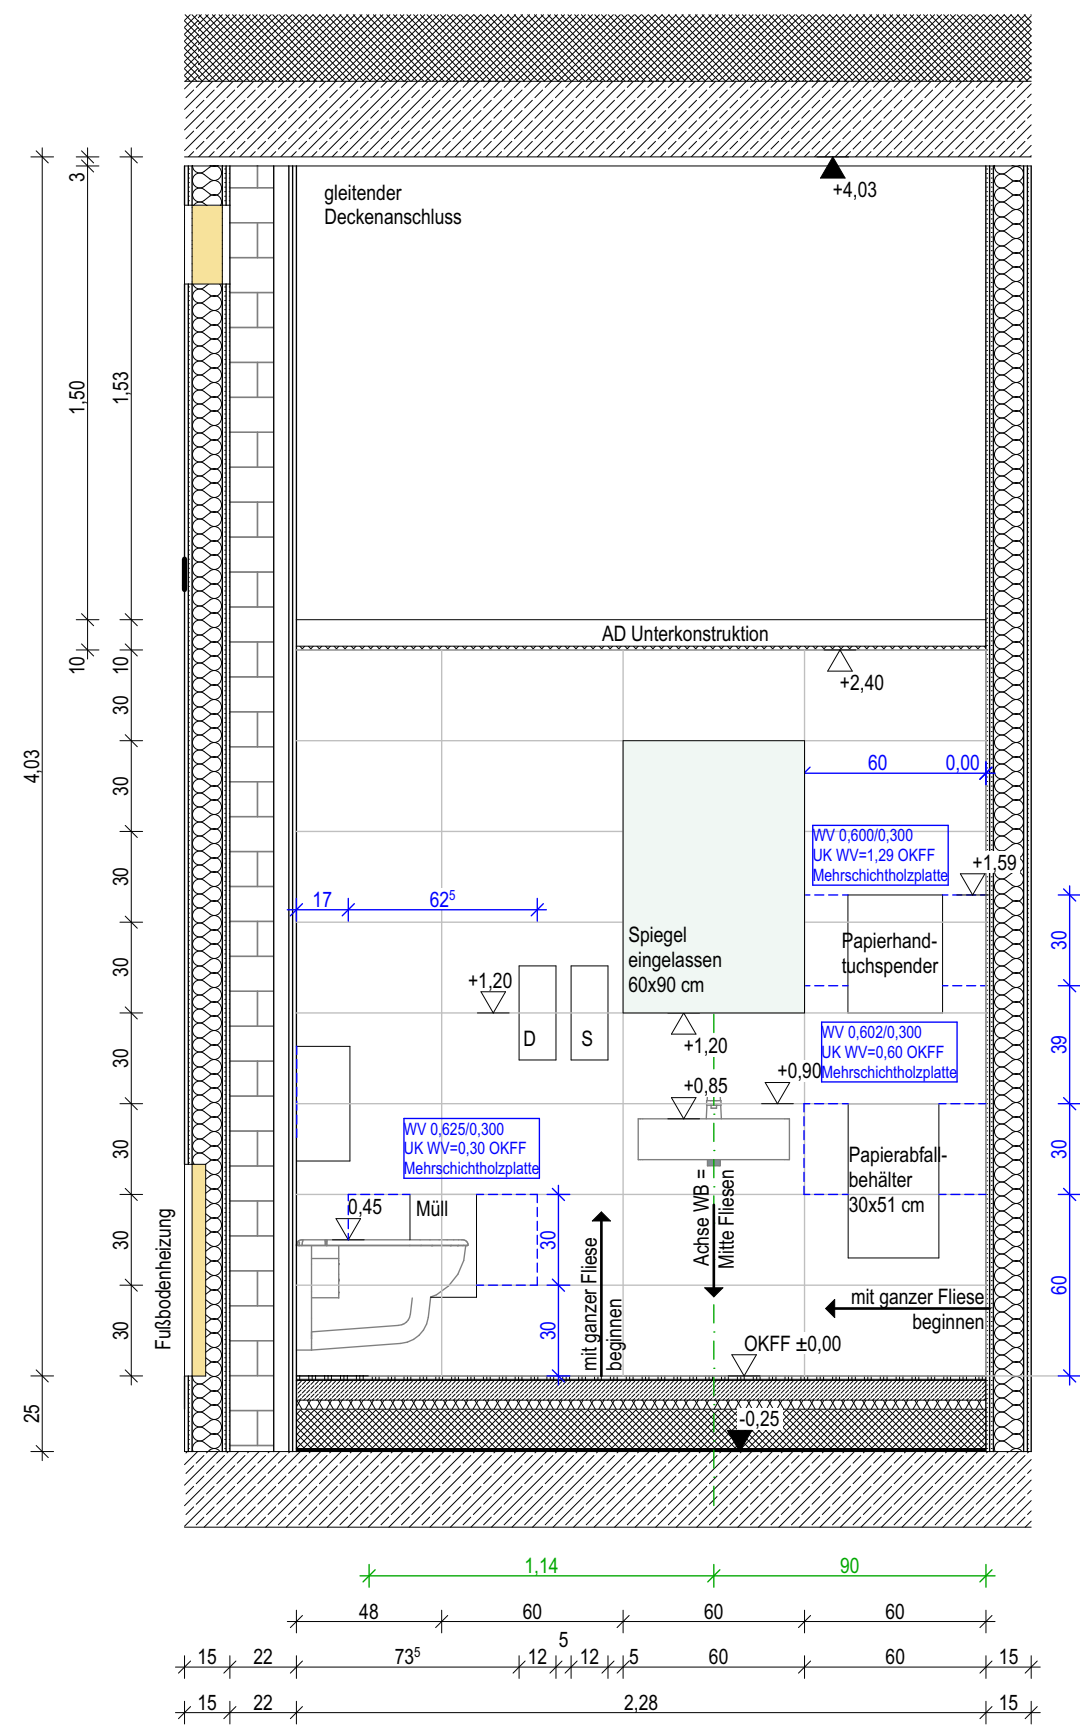


Bodenfliesen:
60/30cm, Farbe anthrazitgrau

Wandfliesen:
60/30cm, Farbe weiß

Sockelfliesen:
30/10cm, Farbe weiß

Wandansicht 4

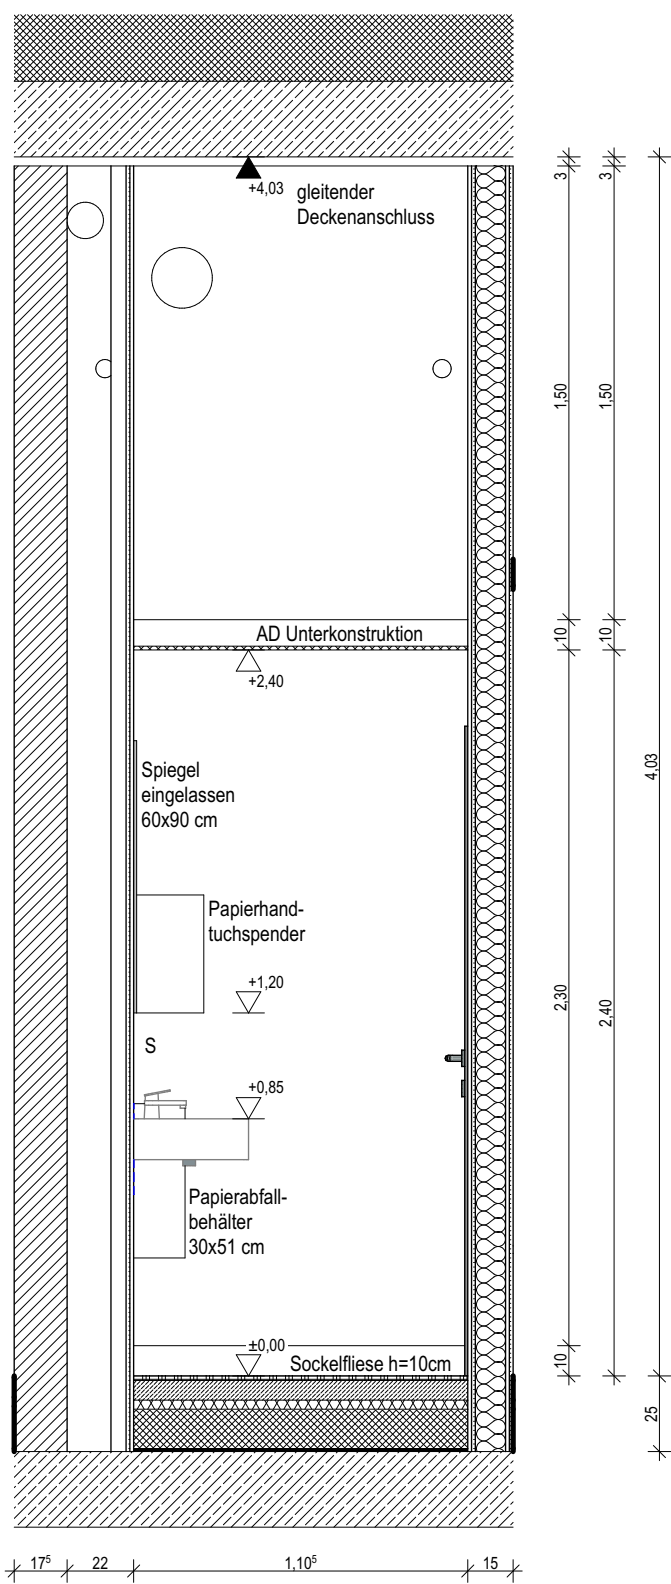

Objekt	Neubau einer Kunststoffwerkstatt an der HWK DO			BDO-HN	Maßstab 1:25	Architektur
Planinhalt				Gezeichnet	Datum	
WA_03_04_WC Damen				SAR/LKOE	12.05.2026	
Datum	Änderung	Ind.	Typ	Plannr.	Ind.	
				A56_0-012	A	
			Unterschrift			