


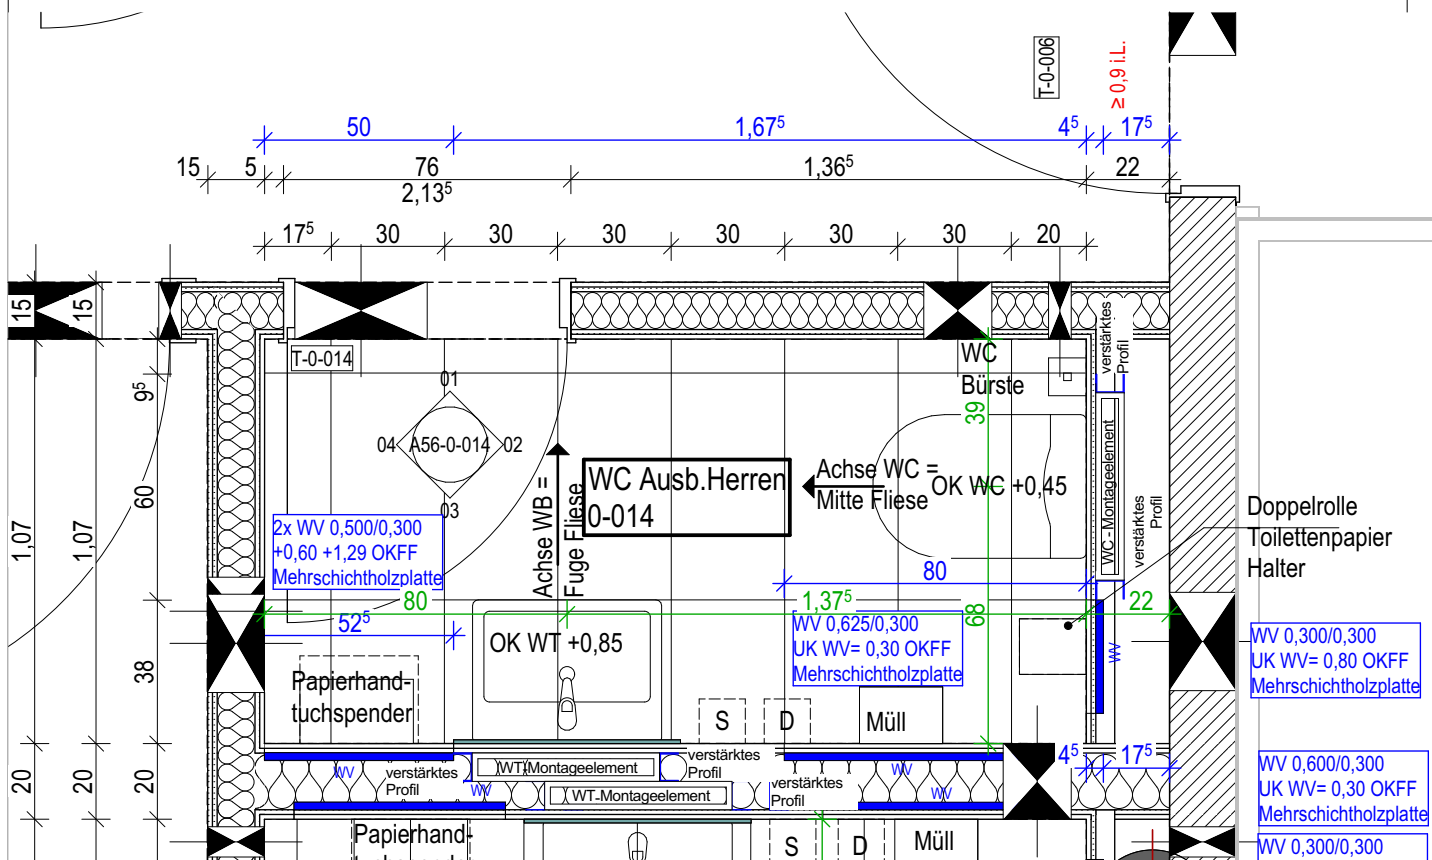


Bodenfliesen:
60/30cm, Farbe anthrazitgrau

Wandfliesen:
60/30cm, Farbe weiß

Sockelfliesen:
30/10cm, Farbe weiß

Objekt		Neubau einer Kunststoffwerkstatt an der HWK		BDO-HN	Maßstab 1:20	
Planinhalt		DO		Gezeichnet	Datum	
		WA_Gr_WC Ausb. Herren		SAR/LKOE	12.05.2026	
Datum	Änderung	Ind.	Typ	Plannr.	A56_014	Ind. A
			Unterschrift			


Wandansicht 1

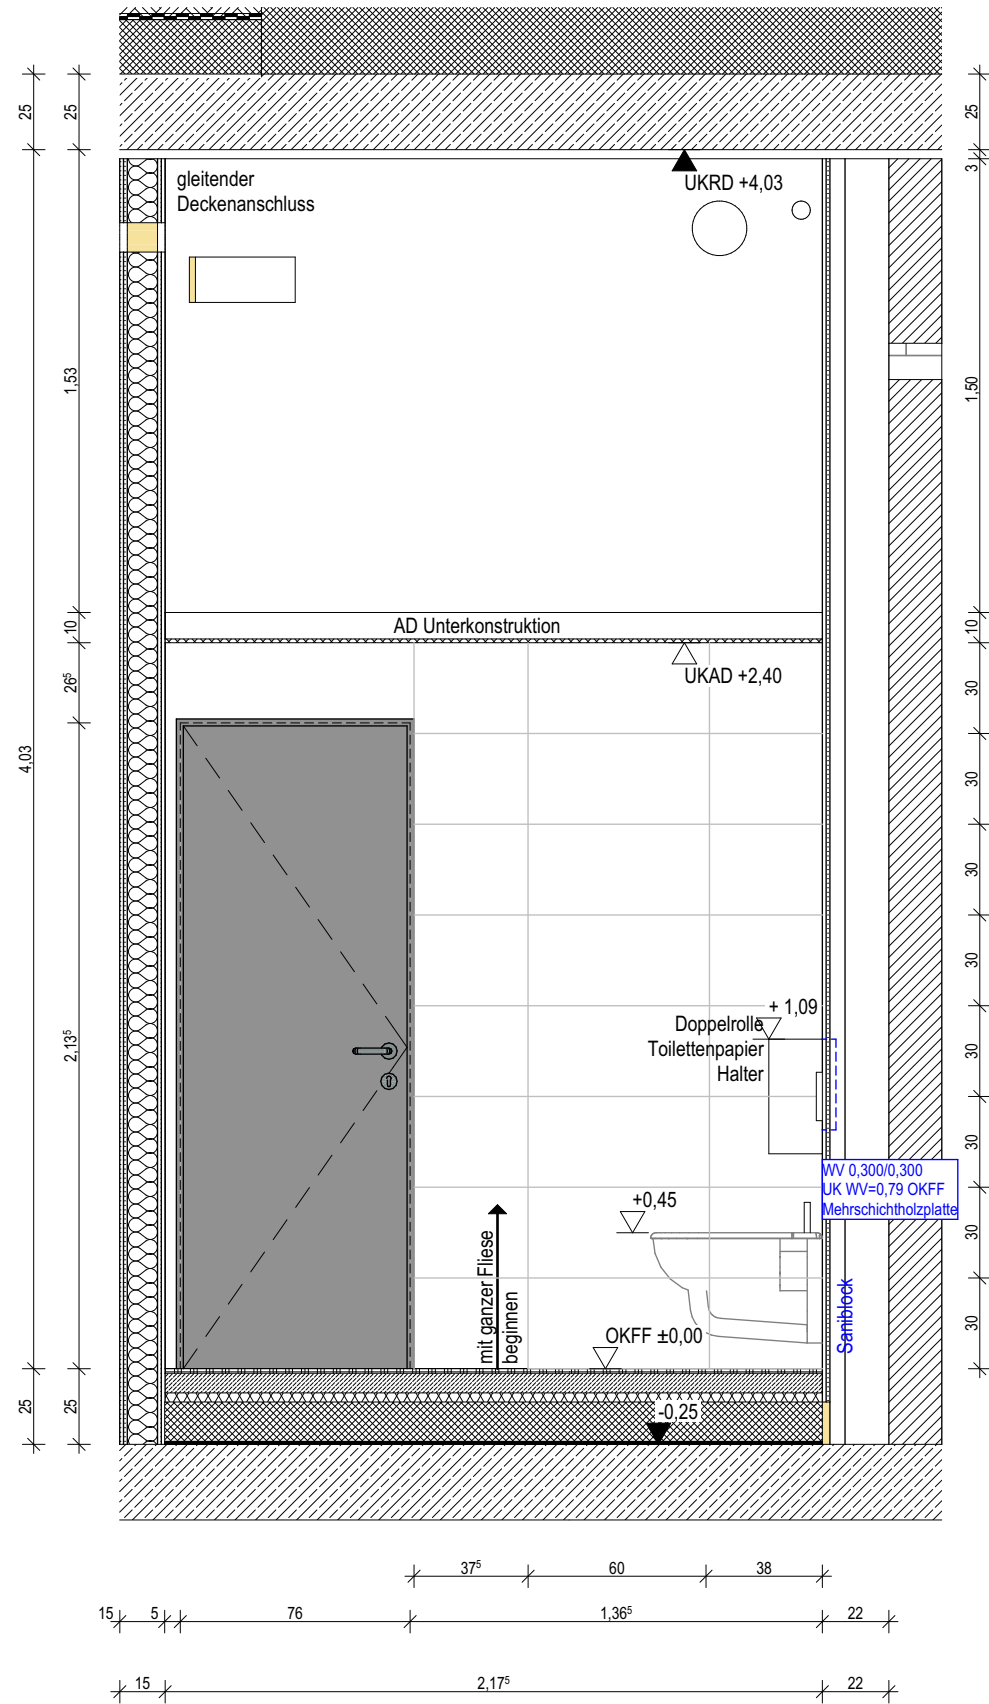

Bodenfliesen:
60/30cm, Farbe anthrazitgrau

Wandfliesen:
60/30cm, Farbe weiß

Wandansicht 2

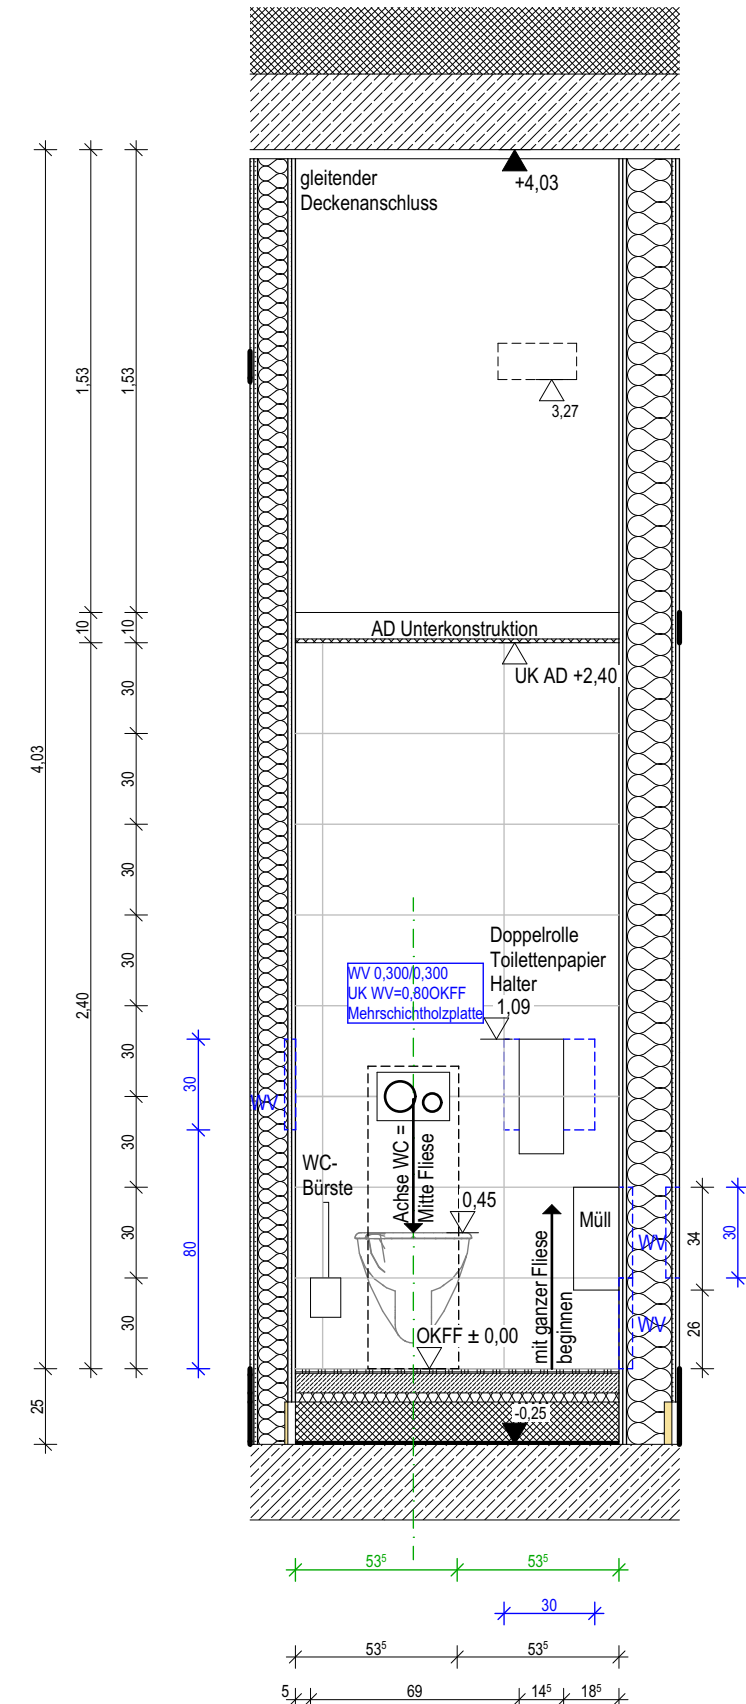

Objekt		Neubau einer Kunststoffwerkstatt an der HWK DO		BDO-HN		Maßstab 1:25		Architektur
Planinhalt WA_01_02_WC Ausb. Herren				Gezeichnet SAR/LKOE		Datum 12.05.2026		
Datum	Änderung		Ind.	Typ	Plannr. A56_014	Ind. A		
				Unterschrift				

The diagram is a detailed architectural floor plan of a bathroom stall (Saniblock). It shows the layout of fixtures including a toilet, sink, mirror, and storage units. Key features include:

- Saniblock:** The main stall structure, labeled vertically on the left.
- AD-Unterkonstruktion:** The base structure for the stall.
- Spiegel eingelassen 60x90 cm:** A mirror mounted on the wall.
- Papierhandtuchspender:** A paper towel dispenser.
- Papierabfallbehälter 30x51 cm:** A paper waste container.
- Müll:** A trash bin.
- WV 0.625/0.300 UK WV=0.30 OKFF:** Technical specifications for the waste pipe.
- Mehrschichtholzplatte:** A multi-layer wood plate.
- Saniblock Achse WB = Mitte Fliesen:** The axis of the stall, aligned with the center of the tiles.
- OKFF ±0.00:** The finished floor level.
- gleitender Deckenanschluss:** A sliding ceiling connection.
- Dimensions:** Various dimensions are provided, including a total width of 2.07m and a stall width of 0.60m.
- Levels:** Elevation markers such as +1.20, +0.85, +0.60, +0.45, +0.25, and +2.40 are indicated.

Wandfliesen:
60/30cm, Farbe weiß

Architectural floor plan of a bathroom stall (WC) showing dimensions and construction details.

Dimensions:

- Overall width: 20 cm (left side) + 1.07 m (main area) + 15 cm (right side) = 1.22 m
- Overall depth: 2.40 m (main area) + 1.50 m (top section) + 0.25 m (bottom section) = 4.15 m
- Top section width: 3 cm
- Bottom section width: 25 cm
- Stall width: 1.07 m
- Stall depth: 2.40 m
- Top section depth: 1.50 m
- Bottom section depth: 0.25 m

Construction Details and Labels:

- Saniblock:** Indicated on the left wall.
- AD-Unterkonstruktion:** A horizontal structural element at the top of the stall.
- gleitender Deckenanschluss:** Sliding ceiling connection at the top right.
- OKFF ±0.00:** Finished floor level.
- Sockelfliese h=10cm:** Base tile with a height of 10 cm.
- 0.25:** Level of the base tile.
- +2.40:** Level of the AD-Unterkonstruktion.
- +4.03:** Level of the ceiling connection.
- 0.85:** Level of the sink.
- S:** Sink symbol.

Objekt	Neubau einer Kunststoffwerkstatt an der HWK DO		BDO-HN	Maßstab 1:25	Architektur	
Planinhalt			Gezeichnet	Datum		
WA_03_04_WC	Ausb. Herren		SAR/LKOE	12.05.2026		
Datum	Änderung	Ind.	Typ	Plannr. A56_014		Ind. A
			Unterschrift			