


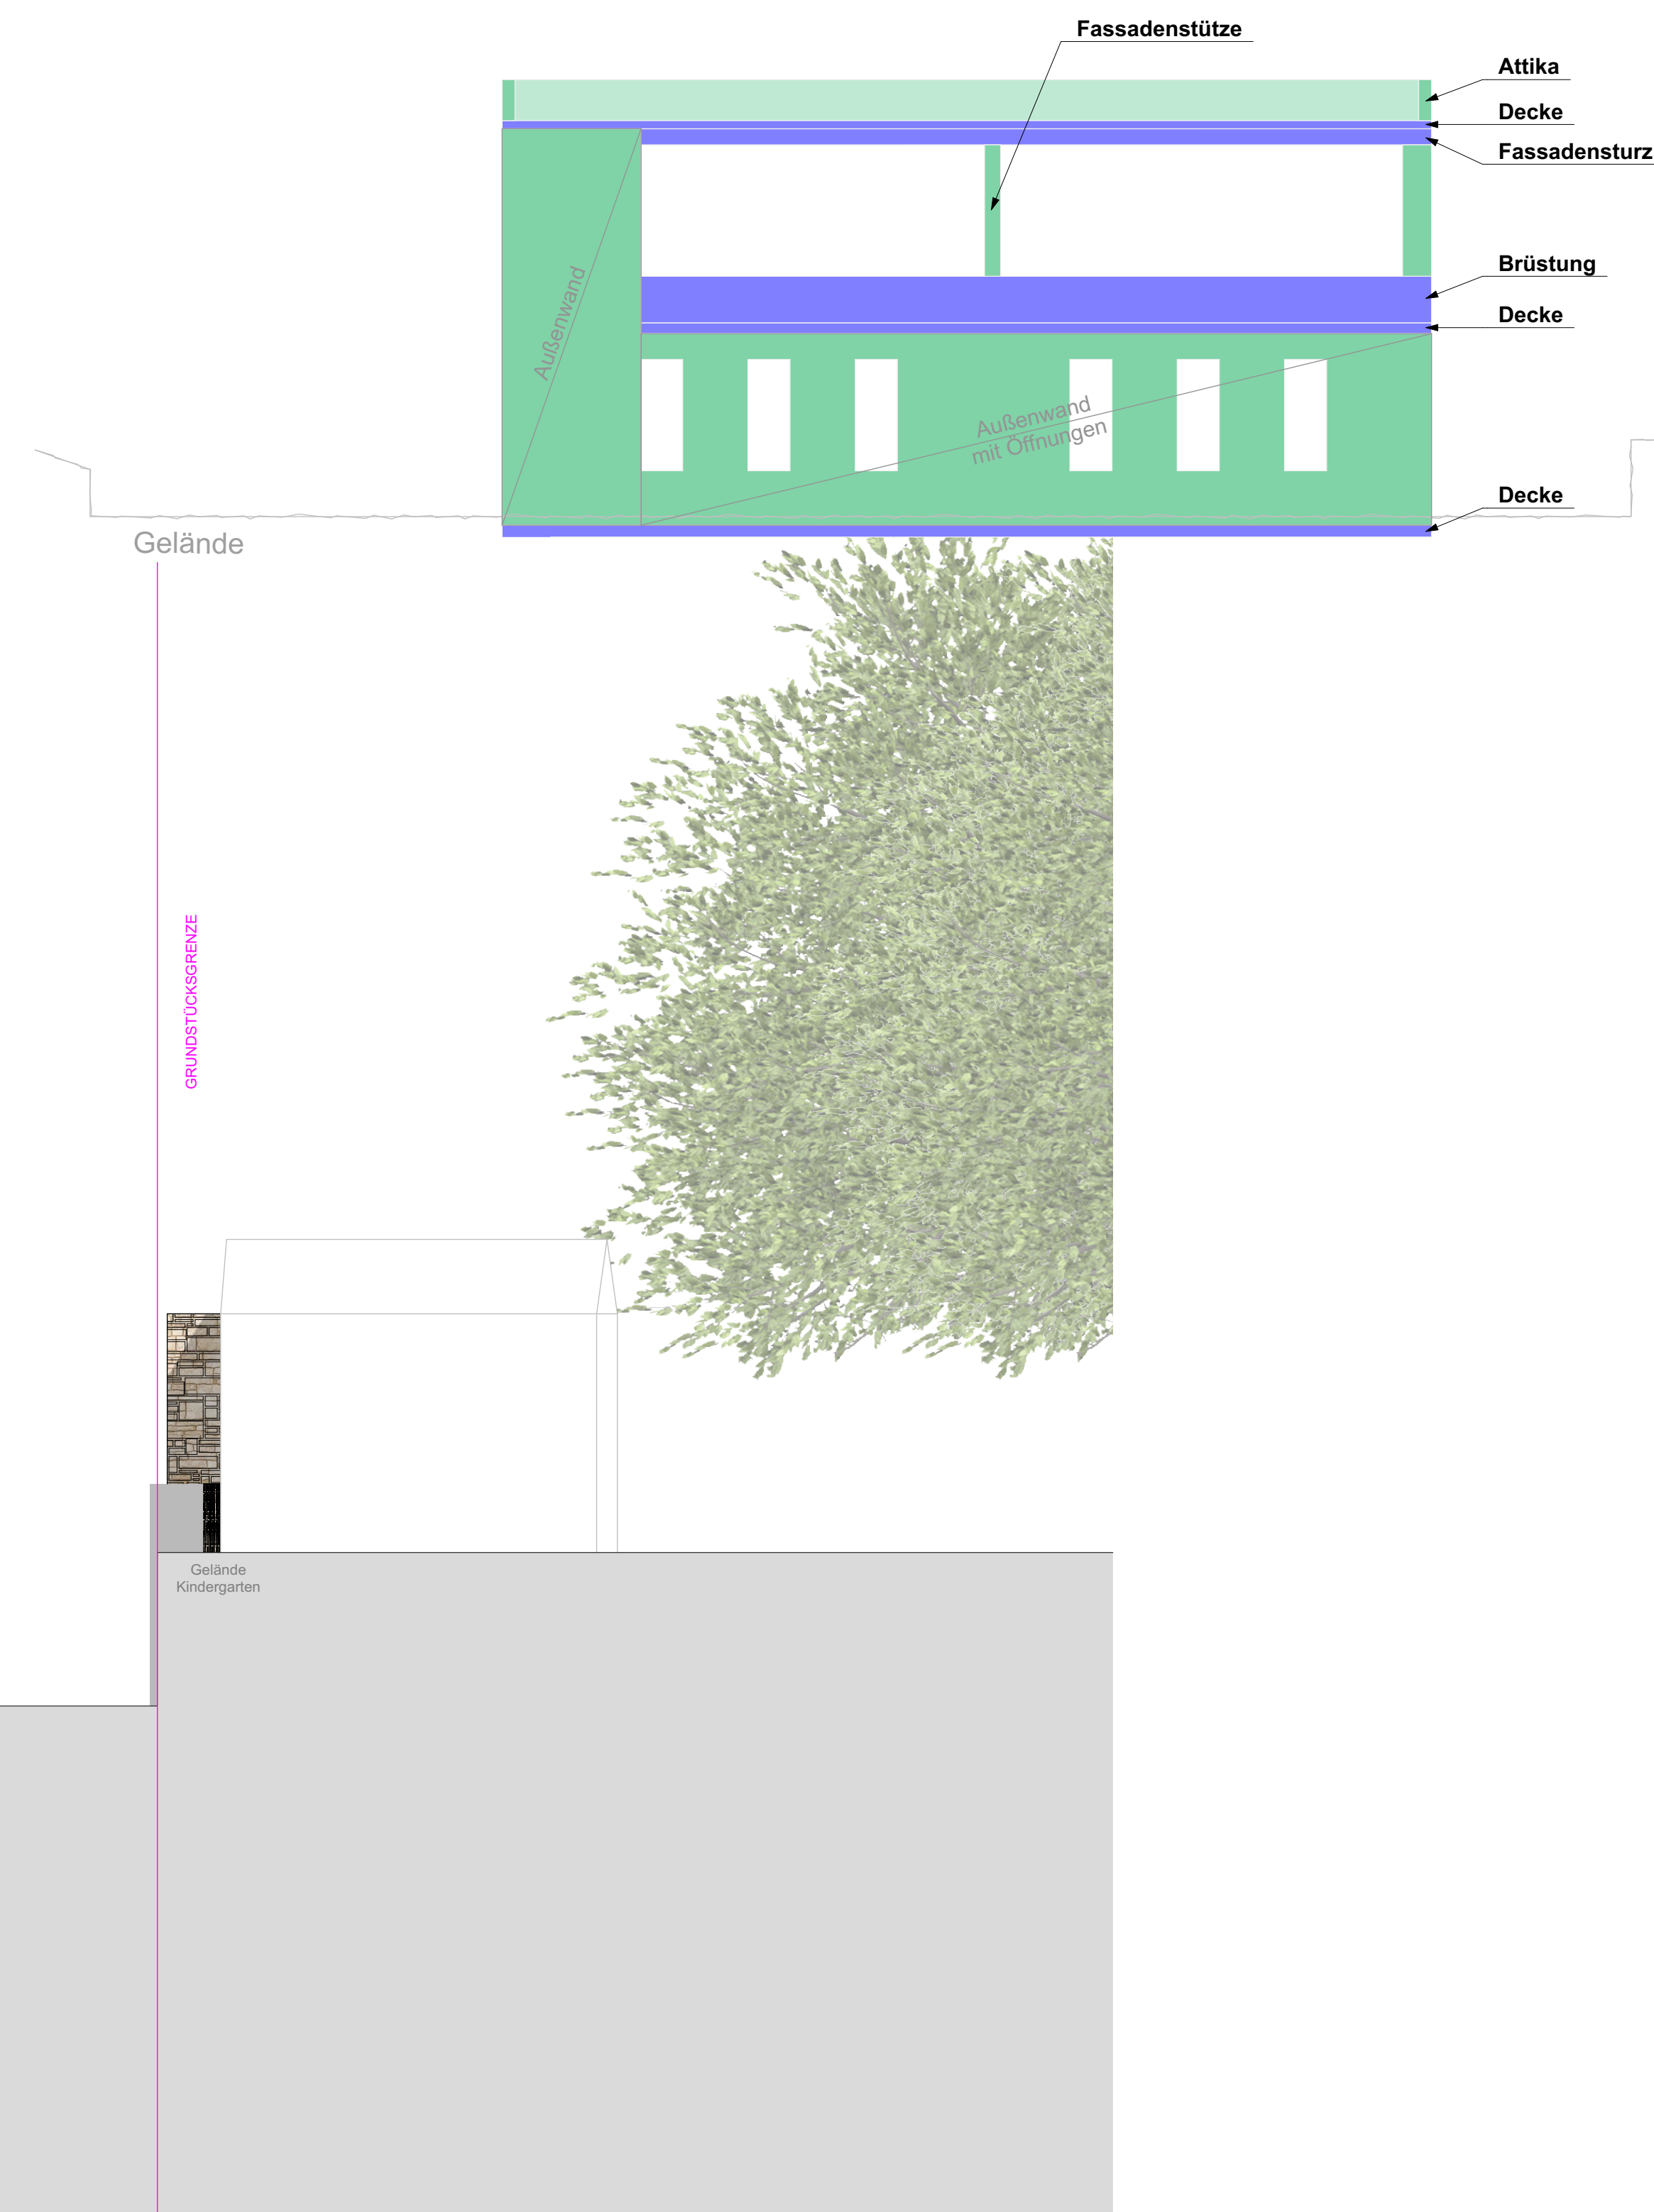

The drawing consists of two parts: a structural section at the top and a corresponding elevation view below it.

Structural Section (Top):

- Labels:**
 - Attika d=24cm:** Points to the top horizontal structural element.
 - Decke:** Points to the floor slab above the upper window level.
 - Fassadenstütze:** Points to the vertical structural columns supporting the facade.
 - Außenwand:** Points to the exterior wall section.
 - Decke:** Points to the floor slab below the lower window level.
 - Fassadensturz b/h 45/36° ohne Anfor.:** Points to the sloped structural element at the base of the facade columns.
 - Gelände:** Points to the ground level line.
- Details:** The section shows a two-story facade with columns (Fassadenstütze) and horizontal slabs (Decke). A sloped structural member (Fassadensturz) is shown at the base of the columns, with a note indicating it is without reinforcement (ohne Anfor.).

Elevation View (Bottom):

- Labels:**
 - Fassadenstütze:** Points to the vertical structural columns in the elevation view.
- Details:** This view shows the facade columns (Fassadenstütze) and the sloped structural member (Fassadensturz) in relation to the ground (Gelände) and a tree. A vertical pink line indicates a specific section line or axis.

This architectural drawing shows a two-story brick building elevation. The ground floor features a large glass entrance area with a double door and two large windows, where human figures are shown for scale. To the left of the entrance are three smaller windows, each with a figure sitting or standing in front. The second floor has seven windows of varying sizes, some with shutters. A vertical pink line on the left is labeled 'GELÄNDEKESCHENNE'. A detailed section inset on the right shows the building's foundation and ground level, with labels 'Fassadenstütze' and 'Gelände'. The building is set against a background of trees and a grey ground plane.

[illegible]

PLANINHALT:	GEZEICHNET: j/jch
Gebäude: 6002.06 Mensa ANSICHTEN Nord + Süd	MASSSTAB: 1:50
AUFTRAGGEBER:	DATUM:
Stadt Ingelheim am Rhein Friedhof-Nansen-Platz 1 55218 Ingelheim am Rhein	FORMAT: DIN A0 (1189 x 841 MM)
ARCHITEKT:	GEPRÜFT:
Harter+Kanzler&Partner Architekten Gretherstraße 8 79098 Freiburg	GEPRÜFT DATUM:
FACHPLANER:	INDEX:
####	PLANNR.: 602006_5_AN_ROH_1_____001
DATENAME: 202201_PMS_Mensa.pln	DRUCKDATUM: 17.09.2028