


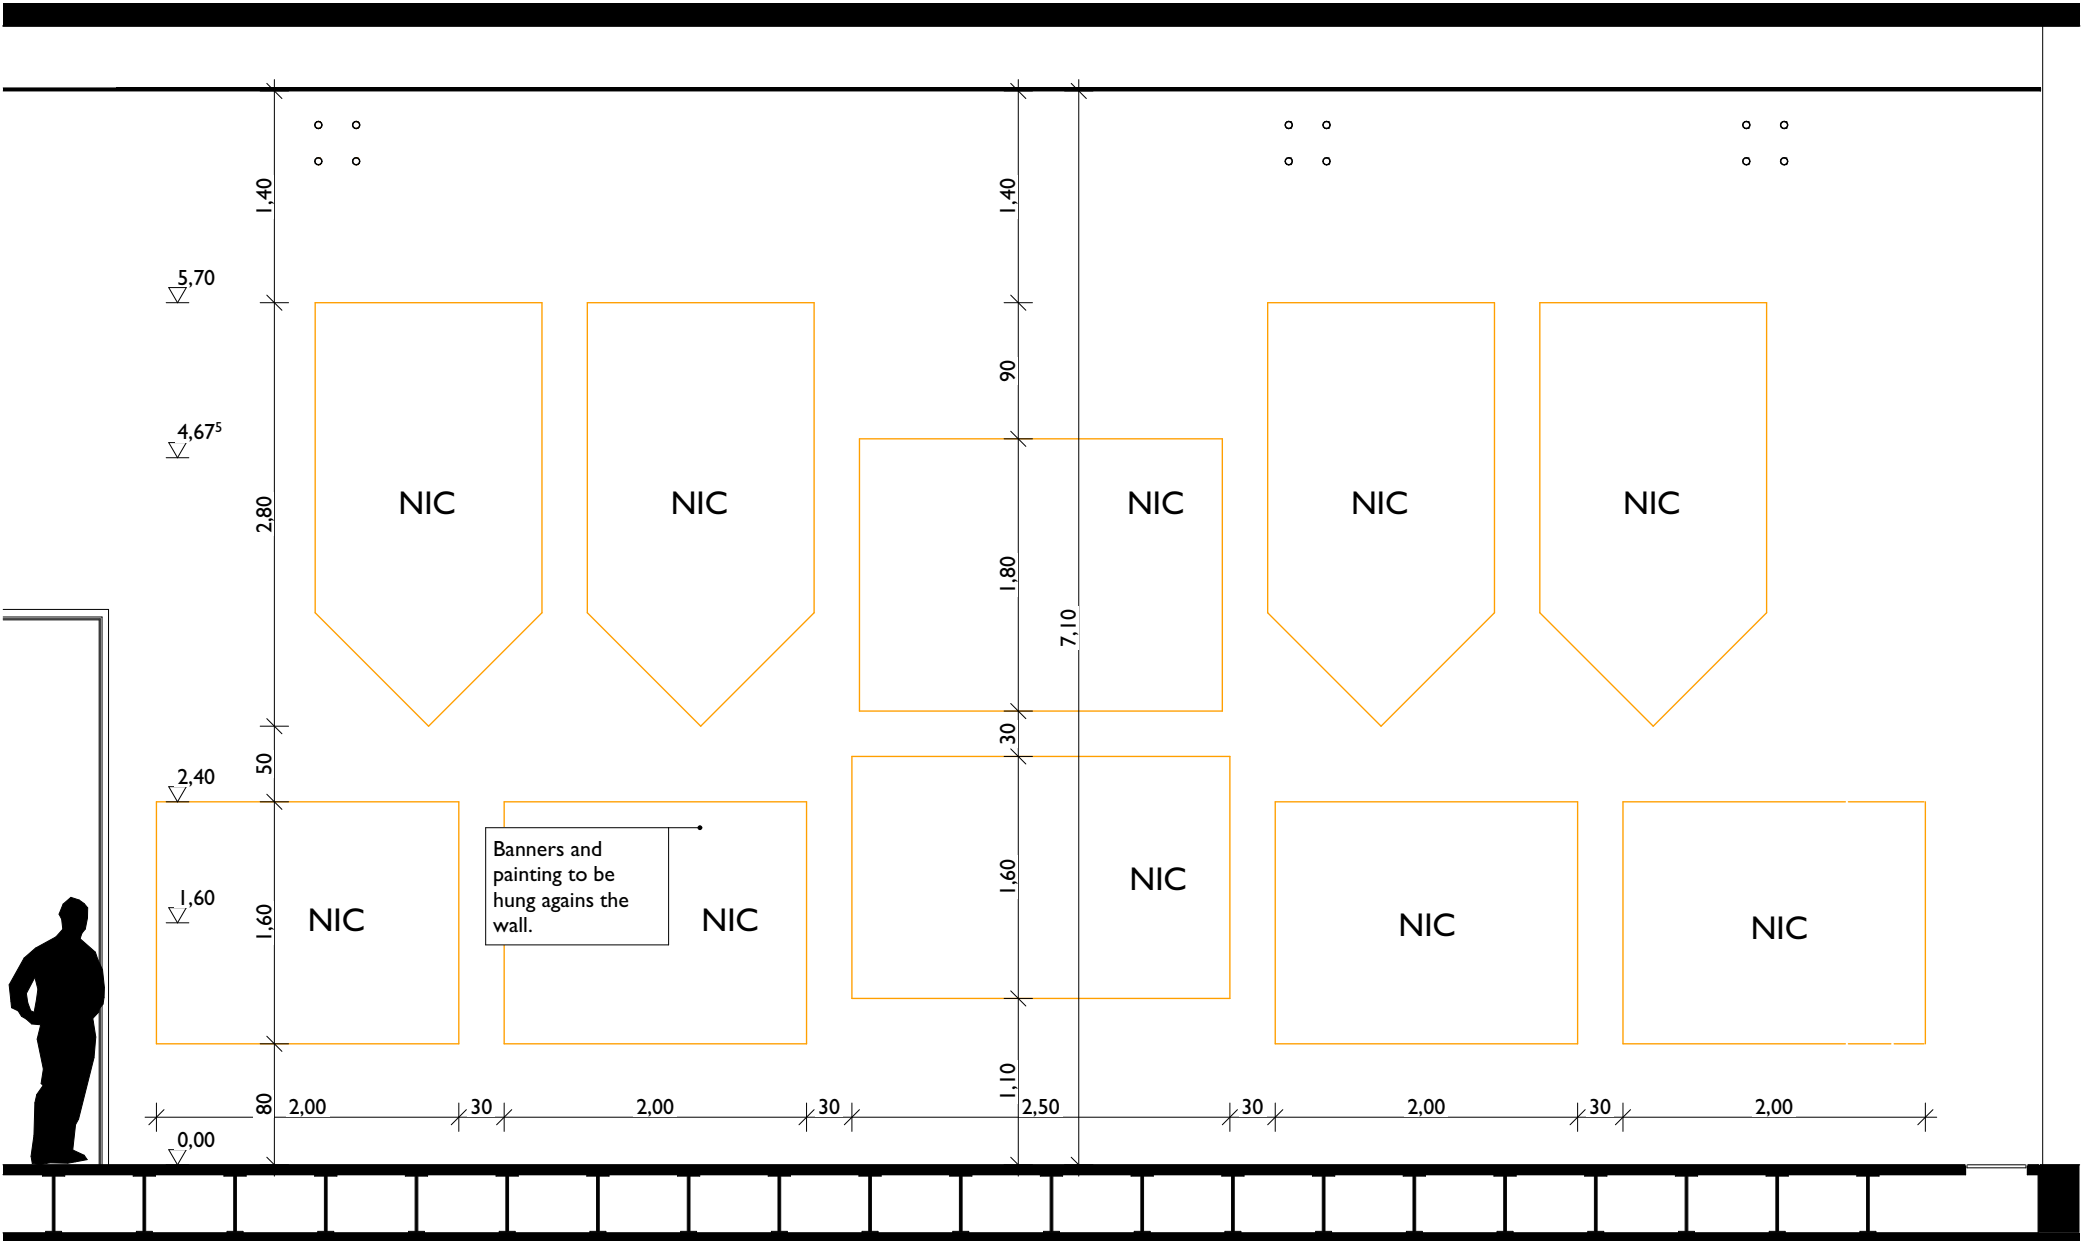

I Elevation E I
I:20

Legend			
Key Materials (Drawings A3)		Referencing Symbols	Acronyms
Blockwork		Title	W Window
Fabric - Molton		Detail Reference	D Door
Fabric - Schliernessel		Drawing Reference	A Area
Fabric - Schliernessel (Maloca and Floresta)		Building Levels	FCH Finished Ceiling Height
Fabric - Schliernessel (Text)		Building Levels	SCH Structural Ceiling Height
Artwork		Dimension	FFL Finished Floor Level
		Dim: Opening Width	SFL Structural Floor Level
		Opening Height	FP Floor Plan
		Client Supplied Items	SE Section
			EL Elevation
			DE Detail
			SH Sill Height
			CSI Client Supplied Items

Legend	
A1 - River of Images	
A2 - Agua: Bien Mueble	
A3 - River Ropes	
A4 - Empty River	
A5 - Waterfall of Rights	
A6 - Polizon	
B1 - YY Arandu	
B2 - Das Aguas Que Regam Meus Sonhos	
B3 - The Rivers of the Sky	
C2 - Refugios	
C3 - No Fundo da Baia Moram Meus Ancestrais	
C4 - Plutaoceos	
C5 - Uma Guanabara	
E1 - Cuencos, Lagunas y Cantos	
E2 - Map of Offerings	
E3 - Rolled Stones	
T1- Touch Station	
T2- Touch Station	
T3- Touch Station	
T4- Touch Station	
T5- Touch Station	
P1 - Pedestal (for A1 screen)	
P2 - Pedestal (for E2 TV)	
P3 - Pedestal	
P4 - Pedestal	
B1 - Bench for Maloca	
B2 - Bench (CSI)	
C1 - Cushion (CSI)	



092 Humboldt Forum

	Architectural Pioneering Consultants Ltd P. O. Box 105660, Dar es Salaam T.: +255 22 260 0674 E.: info@apc-tz.com	Consulting Services for the Preliminary Design for the exhibition "Influx - Water Cosmototechnologies" at the Humboldt Forum im Berliner Schloss in collaboration with the Goethe Institut.
--	--	---

B1 - YY Arandu - SAF A34	
Drawing No: 092-607-DE-50	
Date/ Rev: 2026/06/26	
Scale: 1:50	
Size: A3	
Drawn: pm	

DETAILED DESIGN

Client: Stiftung Humboldt Forum im Berliner Schloss Postanschrift: Postfach 02 10 89 · 10122 Berlin Hausanschrift: Unter den Linden 10 · 10117 Berlin T: +49 30 265 950-542 E: Merle.Nuemann@humboldtforum.org	Execution Architect: Studio Grunder Kirfel Schloss I D 98630 Bedheim T: +49 3685 40 50 30 E: florian.kirfel@gruenderkirfel.de
Media Specialist: TheGreenEyl GmbH Lobeckstraße 30-35 Aufgang D, 10969 Berlin, Germany T: +49 30 9561 2392 E: willy@thegreeneyl.com	Lighting Specialist: Studio Barthelmes GmbH Pflügerstraße 18, 12047 Berlin T: +49 30 60690145 E: andreas@studiobarthelmes.de

Revisions	
No/Date:	Description:

Notes
Data regarding existing building structures is based on as-built drawings received from the Humboldt Forum (2026).
All measurements and levels to be verified on site.
Any discrepancies to be referred to the architects for clarification. Do not scale from this drawing.
Drawing to be read in conjunction with architectural schedules, media specialist drawings and lighting specialist drawings.