




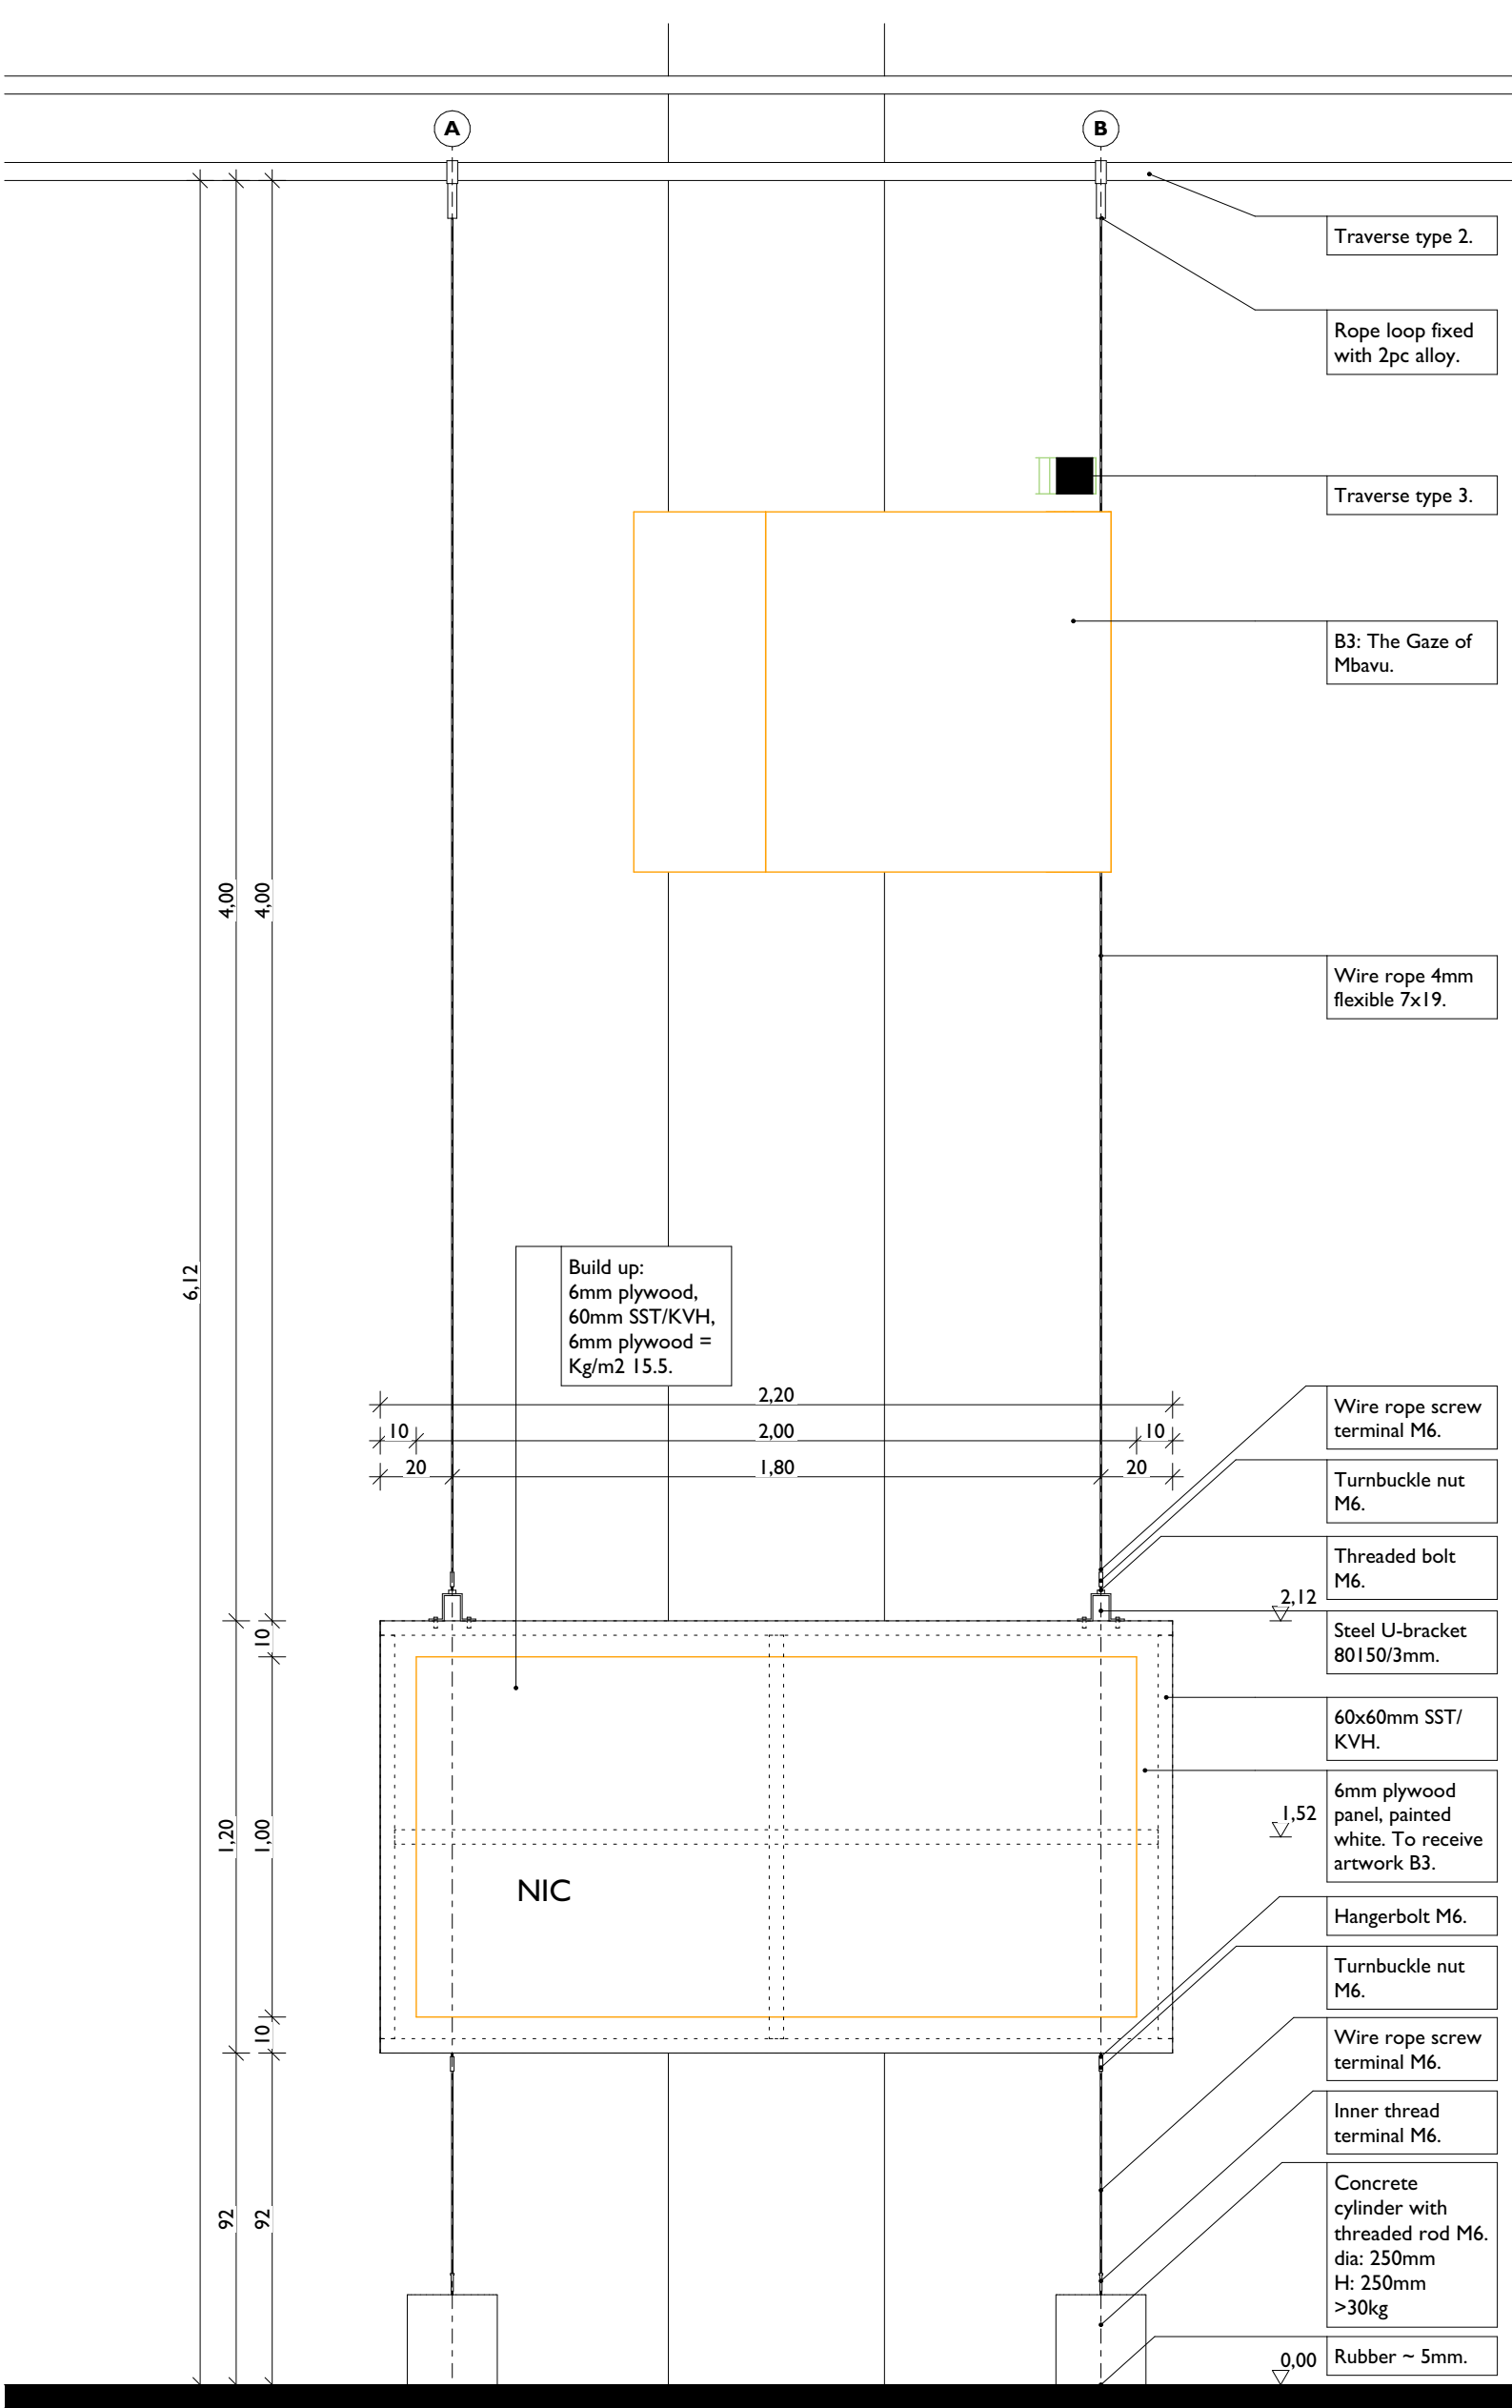

1 Elevation E1  
1:20

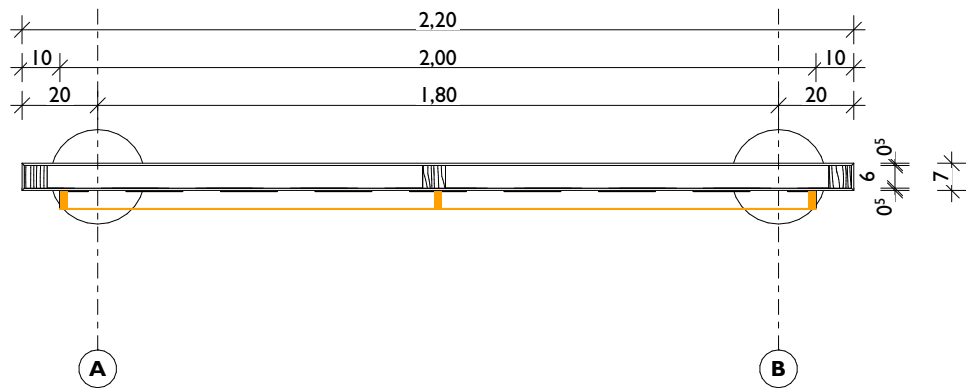

3 Floor Plan F1  
1:20

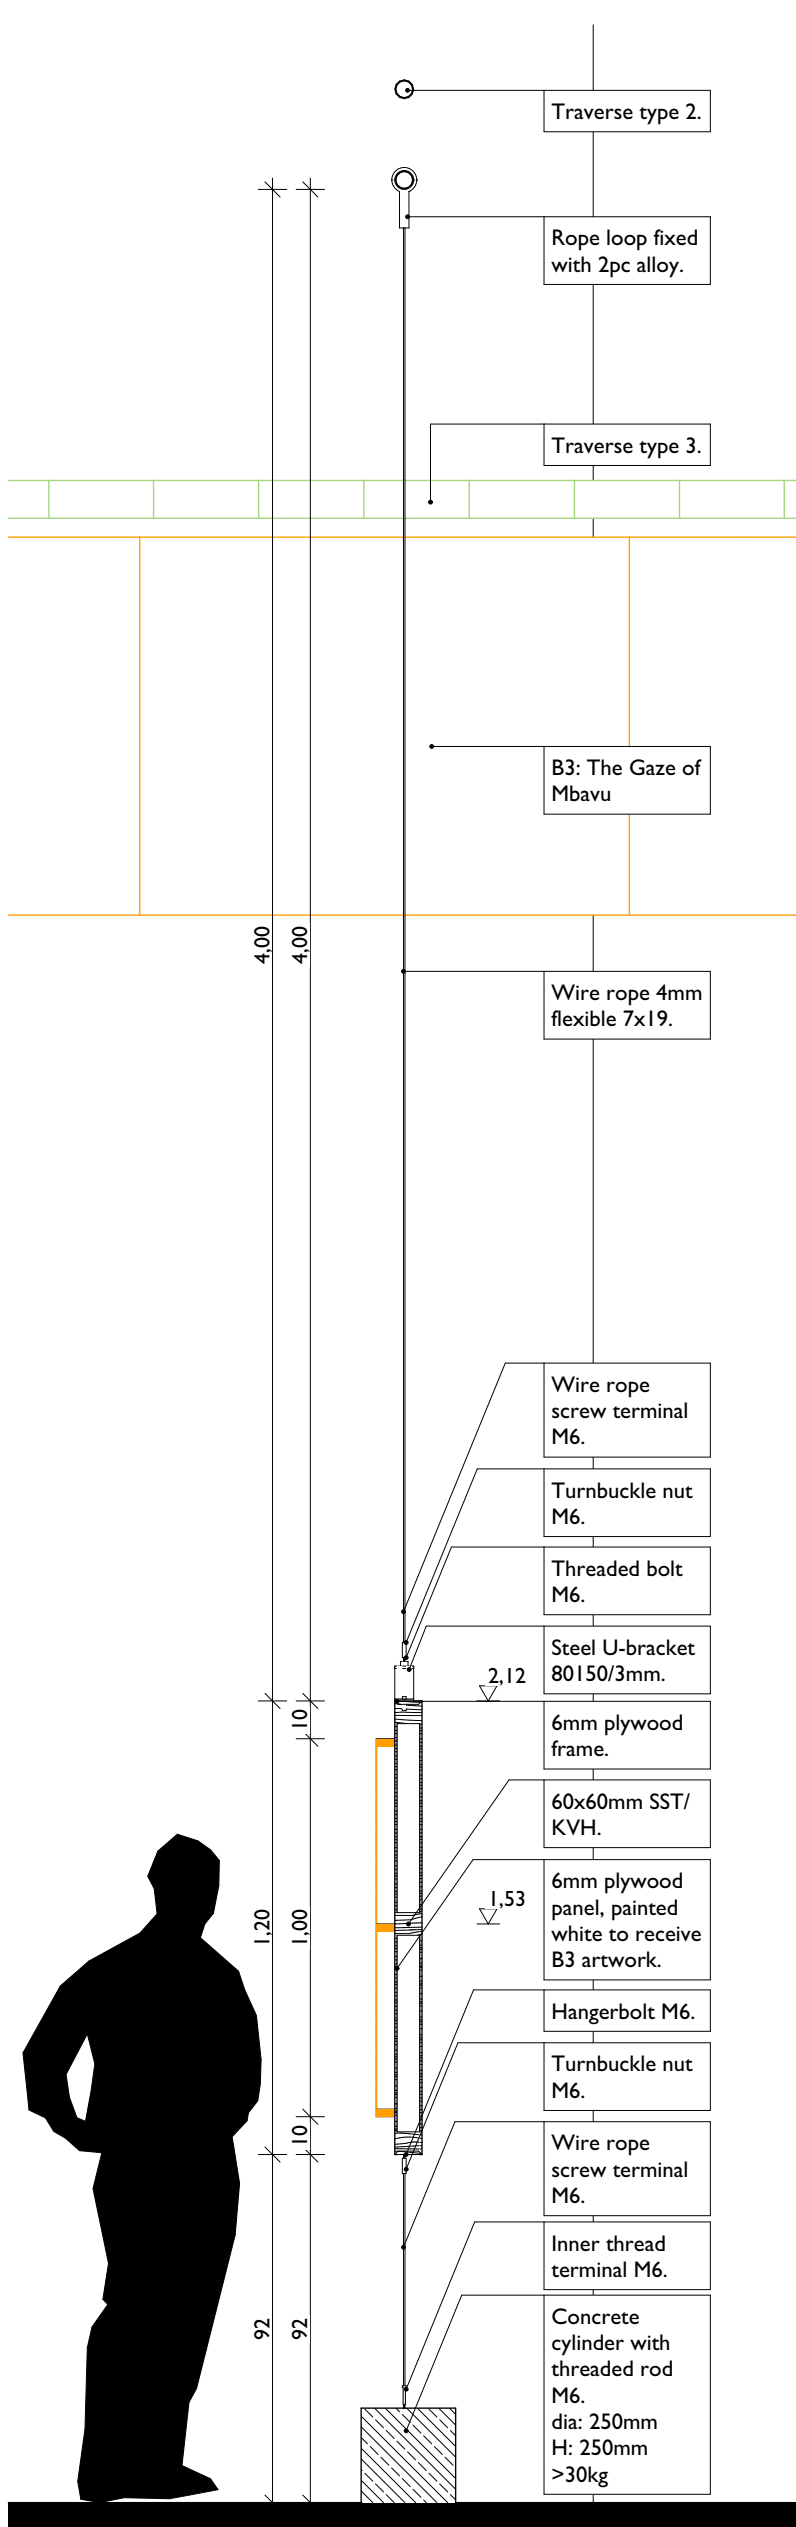

2 Section S1  
1:20

| Legend                                       |                           |                               |
|----------------------------------------------|---------------------------|-------------------------------|
| Key Materials<br>(Drawings A3)               | Referencing Symbols       | Acronyms                      |
| Blockwork                                    | Title                     | W Window                      |
| Fabric - Molton                              | Detail Reference          | D Door                        |
| Fabric - Schliernessel                       | Drawing Reference         | A Area                        |
| Fabric - Schliernessel (Maloca and Floresta) | Building Levels           | FCH Finished Ceiling Height   |
|                                              | Building Levels Dimension | SCH Structural Ceiling Height |
|                                              | Dim: Opening Width        | FFL Finished Floor Level      |
|                                              | Opening Height            | SFL Structural Floor Level    |
|                                              | Arthandling               | FP Floor Plan                 |
|                                              |                           | SE Section                    |
|                                              |                           | EL Elevation                  |
|                                              |                           | DE Detail                     |
|                                              |                           | SH Sill Height                |
|                                              |                           | CSI Client Supplied Items     |
|                                              |                           | NIC Not in Contract           |

#### Legend

A1 - River of Images  
A2 - Agua: Bien Mueble  
A3 - River Ropes  
A4 - Empty River  
A5 - Waterfall of Rights  
A6 - Polizon  
B1 - YY Arandu  
B2 - Das Aguas Que Regam Meus Sonhos  
B3 - The Rivers of the Sky  
C2 - Refugios  
C3 - No Fundo da Baía Moram Meus Ancestrais  
C4 - Flutuacoes  
C5 - Uma Guanabara  
E1 - Cuencos, Lagunas y Cantos  
E2 - Map of Offerings  
E3 - Rolled Stones  
T1- Touch Station  
T2- Touch Station  
T3- Touch Station  
T4- Touch Station  
T5- Touch Station  
P1 - Pedestal (for A1 screen)  
P2 - Pedestal (for E2 TV)  
P3 - Pedestal  
P4 - Pedestal  
B1 - Bench for Maloca  
B2 - Bench (CSI)  
C1 - Cushion (CSI)

## 092 Humboldt Forum



Architectural Pioneering Consultants Ltd  
P. O. Box 105660, Dar es Salaam  
T.: +255 22 260 0674  
E.: info@apc-tz.com

Consulting Services for the Preliminary Design for the exhibition "Influx - Water Cosmotechnologies" at the Humboldt Forum im Berliner Schloss in collaboration with the Goethe Institut.

#### B3 - The Rivers of the Sky - The Arrival of Kusuwvi - SAF A34

Drawing No: 092-609-DE-50  
Date/ Rev: 2026/07/09  
Scale: 1:20  
Size: A3  
Drawn: pm

## DETAILED DESIGN

Client:  
Stiftung Humboldt Forum im Berliner Schloss  
Postanschrift: Postfach 02 10 89 · 10122 Berlin  
Hausanschrift: Unter den Linden 10 · 10117 Berlin  
T: +49 30 265 950-542  
E: Merle.Nuemann@humboldtforum.org

Execution Architect:  
Studio Grunder Kirfel  
Schloss I  
D 98630 Bedheim  
T: +49 3685 40 50 30  
E: florian.kirfel@gruenderkirfel.de

Media Specialist:  
TheGreenEyl GmbH  
Lobekstraße 30-35  
Aufgang D, 10969 Berlin, Germany  
T: +49 30 9561 2392  
E: willy@thegreeneyl.com

Lighting Specialist:  
Studio Barthelmes GmbH  
Pflügerstraße 18, 12047 Berlin  
T: +49 30 60690145  
E: andreas@studiobarthelmes.de

#### Revisions

No/Date: Description:  
02/07/2026 Revision 0  
08/07/2026 Revision 1

#### Notes

Data regarding existing building structures is based on as-built drawings received from the Humboldt Forum (2026). All measurements and levels to be verified on site. Any discrepancies to be referred to the architects for clarification. Do not scale from this drawing. Drawing to be read in conjunction with architectural schedules, media specialist drawings and lighting specialist drawings.