





1 Elevation E1
Scale 1:20

2 Section S1
Scale 1:20

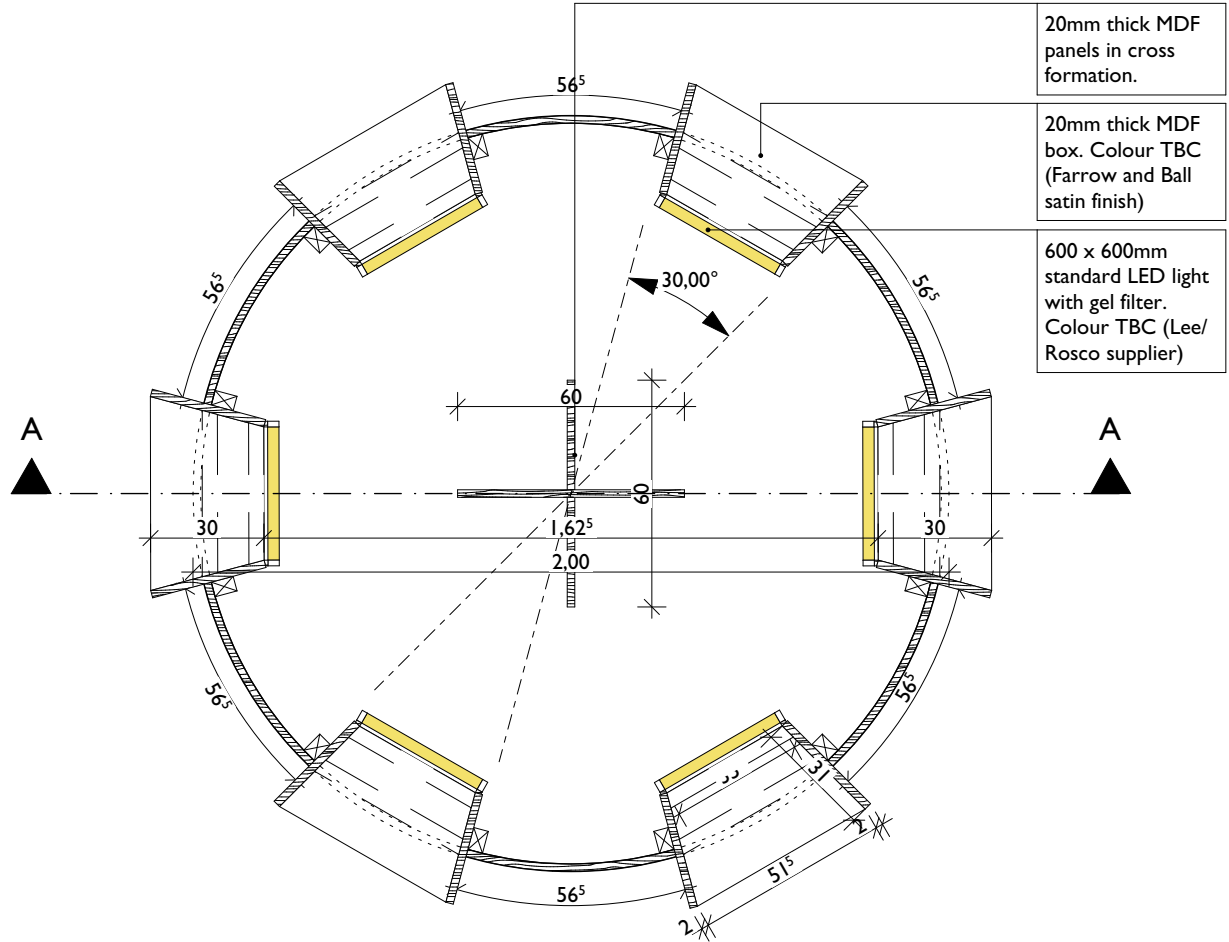

3 Floor Plan F1
Scale 1:20

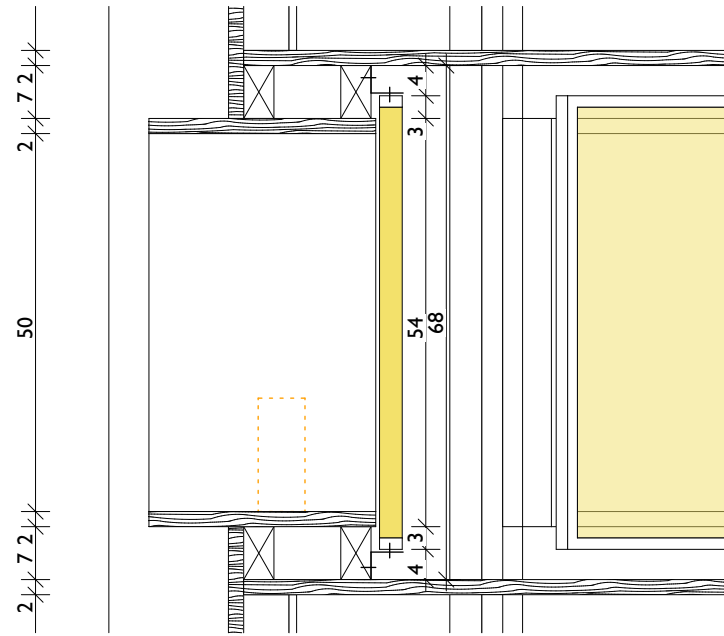

4 Detail 05
Scale 1:10

Legend		
Key Materials (Drawings A3)	Referencing Symbols	Acronyms
Blockwork	Title	W Window
Fabric - Molton	Detail Reference	D Door
Fabric - Schliernessel	Drawing Reference	A Area
Fabric - Schliernessel (Maloca and Floresta)	Building Levels	FCH Finished Ceiling Height
	Building Levels Dimension	SCH Structural Ceiling Height
	Building Levels Dimension	FFL Finished Floor Level
	Dim: Opening Width	SFL Structural Floor Level
	Opening Height	FP Floor Plan
	Arthandling	SE Section
		EL Elevation
		DE Detail
		SH Sill Height
		CSI Client Supplied Items
		NIC Not in Contract

Legend

A1 - River of Images
A2 - Agua: Bien Mueble
A3 - River Ropes
A4 - Empty River
A5 - Waterfall of Rights
A6 - Polizon
B1 - YY Arandu
B2 - Das Aguas Que Regam Meus Sonhos
B3 - The Rivers of the Sky
C2 - Refugios
C3 - No Fundo da Baía Moram Meus Ancestrais
C4 - Flutuacoes
C5 - Uma Guanabara
E1 - Cuencos, Lagunas y Cantos
E2 - Map of Offerings
E3 - Rolled Stones
T1 - Touch Station
T2 - Touch Station
T3 - Touch Station
T4 - Touch Station
T5 - Touch Station
P1 - Pedestal (for A1 screen)
P2 - Pedestal (for E2 TV)
P3 - Pedestal
P4 - Pedestal
B1 - Bench for Maloca
B2 - Bench (CSI)
C1 - Cushion (CSI)

092 Humboldt Forum



Architectural Pioneering Consultants Ltd
P. O. Box 105660, Dar es Salaam
T.: +255 22 260 0674
E.: info@apc-tz.com

Consulting Services for the Preliminary Design for the
exhibition "Influx - Water Cosmotecnologies" at the
Humboldt Forum im Berliner Schloss in collaboration with
the Goethe Institut.

Setkasten - SAF Foyer

Drawing No: 092-711-DE-25
Date/ Rev: 2026/06/26
Scale: 1:20, 1:10
Size: A3
Drawn: pm

DETAILED DESIGN

Client:
Stiftung Humboldt Forum im Berliner Schloss
Postanschrift: Postfach 02 10 89 · 10122 Berlin
Hausanschrift: Unter den Linden 10 · 10117 Berlin
T: +49 30 265 950-542
E: Merle.Nuemann@humboldtforum.org

Execution Architect:
Studio Grunder Kirfel
Schloss I
D 98630 Bedheim
T: +49 3685 40 50 30
E: florian.kirfel@gruenderkirfel.de

Media Specialist:
TheGreenEyl GmbH
Lobeckstraße 30-35
Aufgang D, 10969 Berlin, Germany
T: +49 30 9561 2392
E: willy@thegreeneyl.com

Lighting Specialist:
Studio Barthelmes GmbH
Pflügerstraße 18, 12047 Berlin
T: +49 30 60690145
E: andreas@studiobarthelmes.de

Revisions

No/Date: Description:

Notes

Data regarding existing building structures is based on as-built drawings received from the Humboldt Forum (2026).
All measurements and levels to be verified on site.
Any discrepancies to be referred to the architects for clarification. Do not scale from this drawing.
Drawing to be read in conjunction with architectural schedules, media specialist drawings and lighting specialist drawings.