



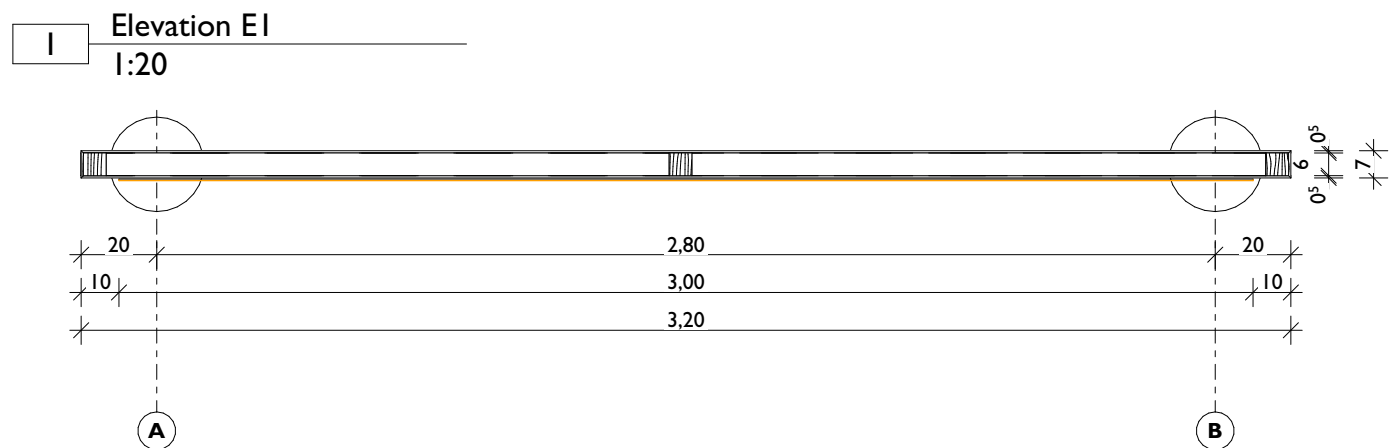


4 Floor Plan F1
1:20



2 Section SI
1:20

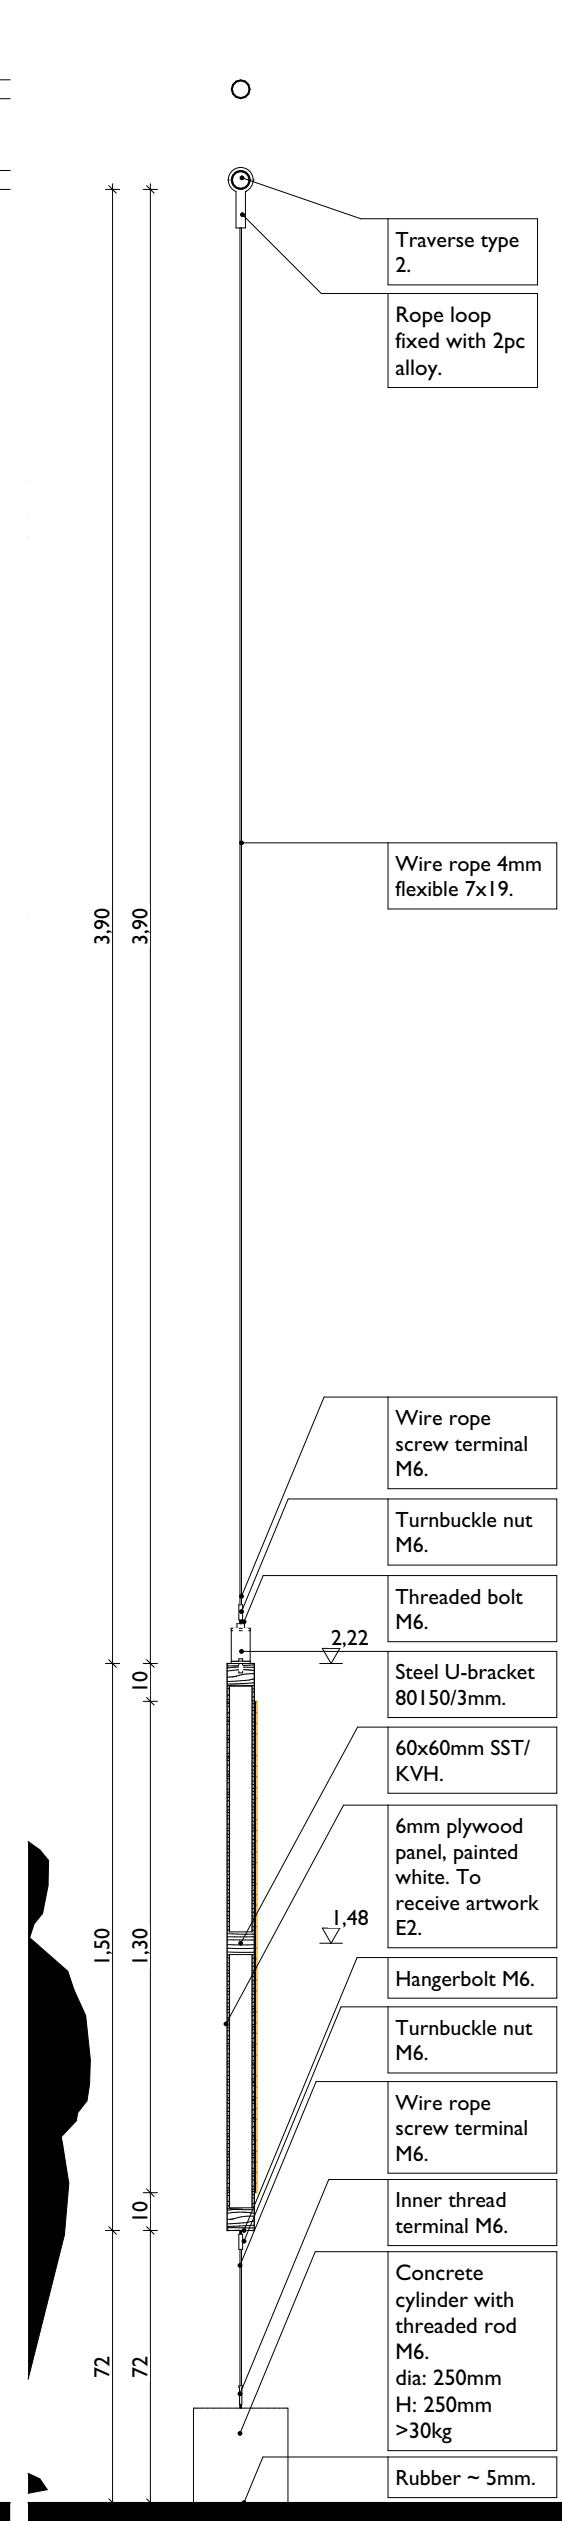

3 Section S2
1:20

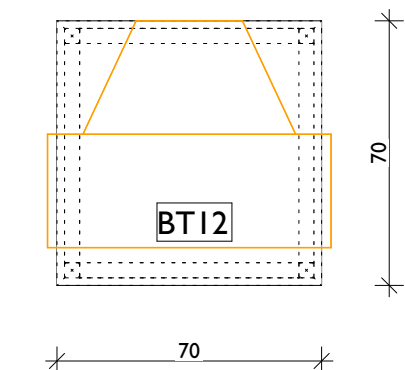

Legend		Referencing Symbols		Acronyms	
Key Materials (Drawings A3)					
 Blockwork		 Title		W	Window
 Fabric - Molton		 Detail Reference		D	Door
 Fabric - Schliernessel		 Drawing Reference		A	Area
 Fabric - Schliernessel (Maloca and Floresta)		 Building Levels		FCH	Finished Ceiling Height
		 Building Levels		SCH	Structural Ceiling Height
		 Dimension		FFL	Finished Floor Level
		 Dimension		SFL	Structural Floor Level
		 Opening Width		FP	Floor Plan
		 Opening Height		SE	Section
		 Arthandling		EL	Elevation
				DE	Detail
				SH	Sill Height
				CSI	Client Supplied Items
				NIC	Not in Contract

Legend

- A1 - River of Images
- A2 - Agua: Bien Mueble
- A3 - River Ropes
- A4 - Empty River
- A5 - Waterfall of Rights
- A6 - Polizon
- B1 - YY Arandu
- B2 - Das Aguas Que Regam Meus Sonhos
- B3 - The Rivers of the Sky
- C2 - Refugios
- C3 - No Fundo da Baia Moram Meus Ancestrais
- C4 - Flutuacoes
- C5 - Uma Guanabara
- E1 - Cuencos, Lagunas y Canto
- E2 - Map of Offerings
- E3 - Rolled Stones
- T1 - Touch Station
- T2 - Touch Station
- T3 - Touch Station
- T4 - Touch Station
- T5 - Touch Station
- P1 - Pedestal (for A1 screen)
- P2 - Pedestal (for E2 TV)
- P3 - Pedestal
- P4 - Pedestal
- B1 - Bench for Maloca
- B2 - Bench (CS1)
- C1 - Cushion (CS1)



092 Humboldt Forum



Architectural Pioneering Consultants Ltd
P. O. Box 105660, Dar es Salaam
T.: +255 22 260 0674
E.: info@apc-tz.com

Consulting Services for the Preliminary Design for the exhibition "Influx - Water Cosmotechnologies" at the Humboldt Forum im Berliner Schloss in collaboration with the Goethe Institut.

E2 - Map of Offerings - SAF A34

Drawing No: 092-616-DE-50
Date/ Rev: 2026/07/09
Scale: 1:20
Size: A3
Drawn: pm

Client:
Stiftung Humboldt Forum im Berliner Schloss
Postanschrift: Postfach 02 10 89 · 10122 Berlin
Hausanschrift: Unter den Linden 10 · 10117 Berlin
T: +49 30 265 950-542
E: Merle.Nuemann@humboldtforum.org

Execution Architect:
Studio Grunder Kirfel
Schloss I
D 98630 Bedheim
T: +49 3685 40 50 30
E: florian.kirfel@gruenderkirfel.de

Media Specialist:
TheGreenEyl GmbH
Lobeckstraße 30-35
Aufgang D, 10969 Berlin, Germany
T: +49 30 9561 2392
E: willy@thegreeneyl.com

Lighting Specialist:
Studio Barthelmes GmbH
Pflügerstraße 18, 12047 Berlin
T: +49 30 60690145
E: andreas@studiobarthelmes.de

Revisions

No/Date:	Description:
02/07/2026	Revision 0
08/07/2026	Revision 1

Notes

NOTES
Data regarding existing building structures is based on as-built drawings received from the Humboldt Forum (2026).
All measurements and levels to be verified on site.
Any discrepancies to be referred to the architects for clarification. Do not scale from this drawing.
Drawing to be read in conjunction with architectural schedules, media specialist drawings and lighting specialist drawings.