


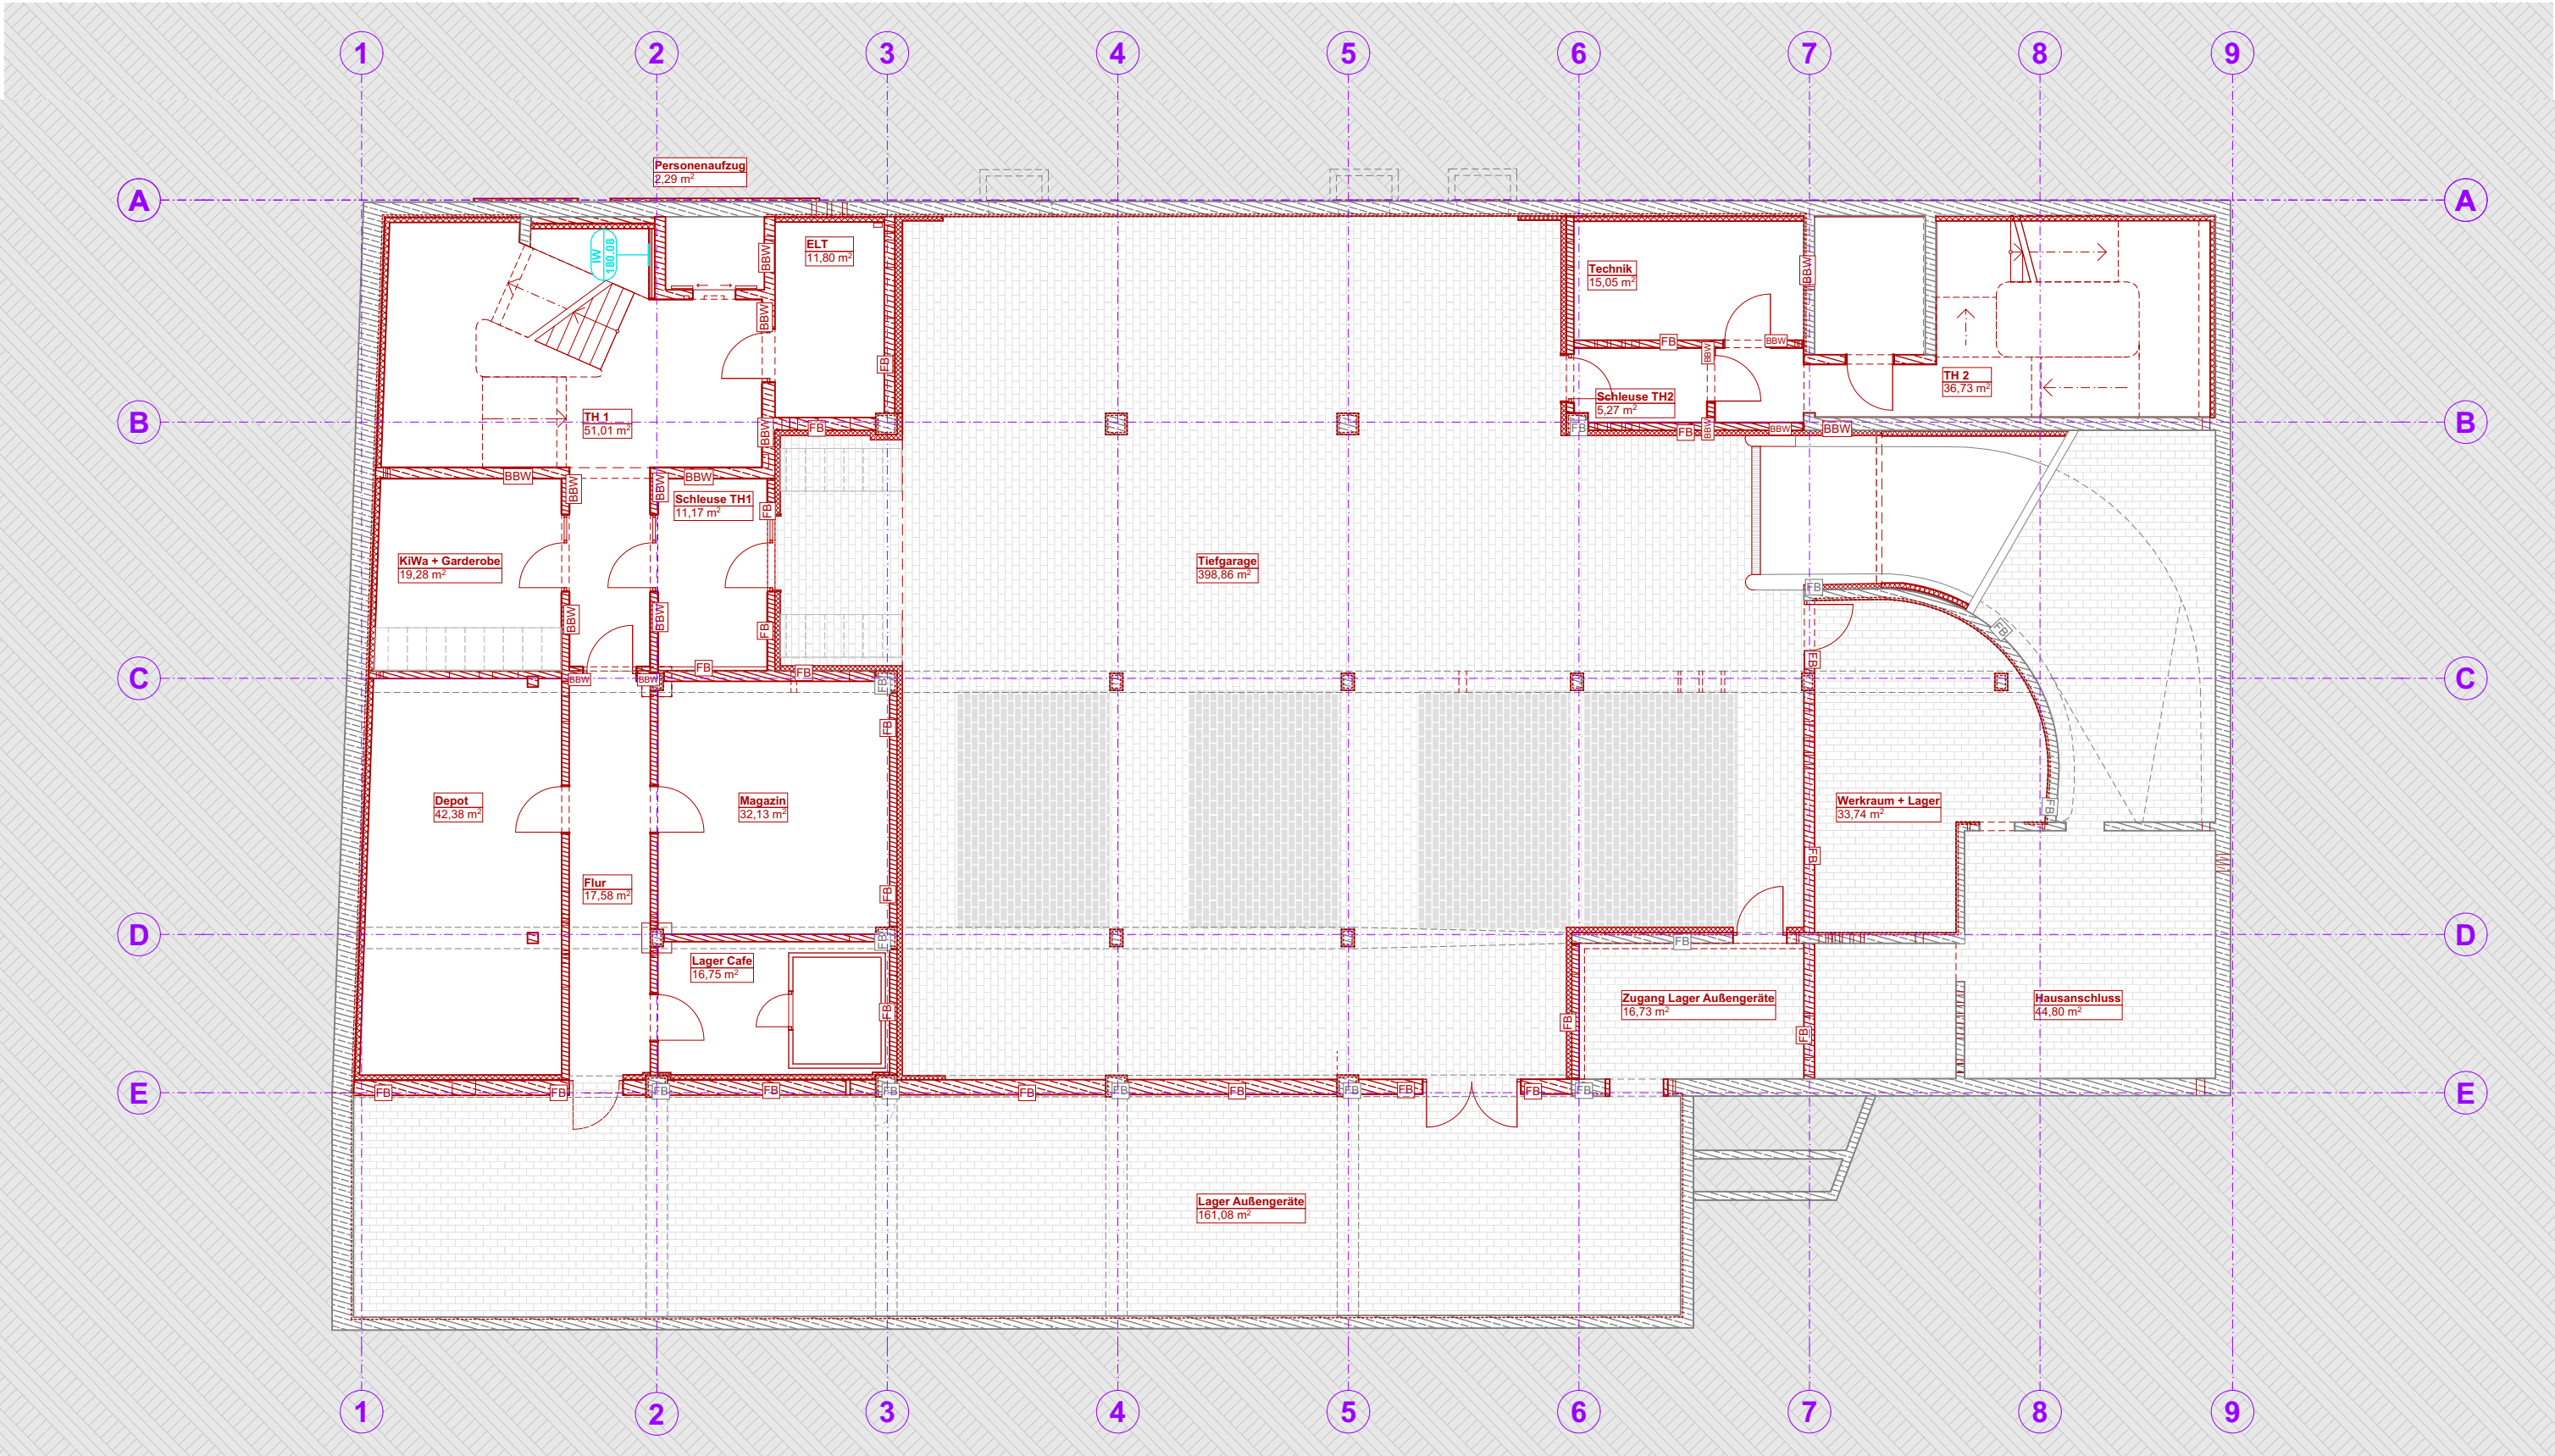

Wände		Türen	
	R' _w ≥ 37 dB, SS1 1		R _w ≥ 27 dB, SS1 1
	R' _w ≥ 42 dB, SS1 2		R _w ≥ 32 dB, SS1 2
	R' _w ≥ 45 dB, SS1 3		R _w ≥ 37 dB, SS1 3
	R' _w ≥ 52 dB, SS1 4		R _w ≥ - dB, SS1 4