


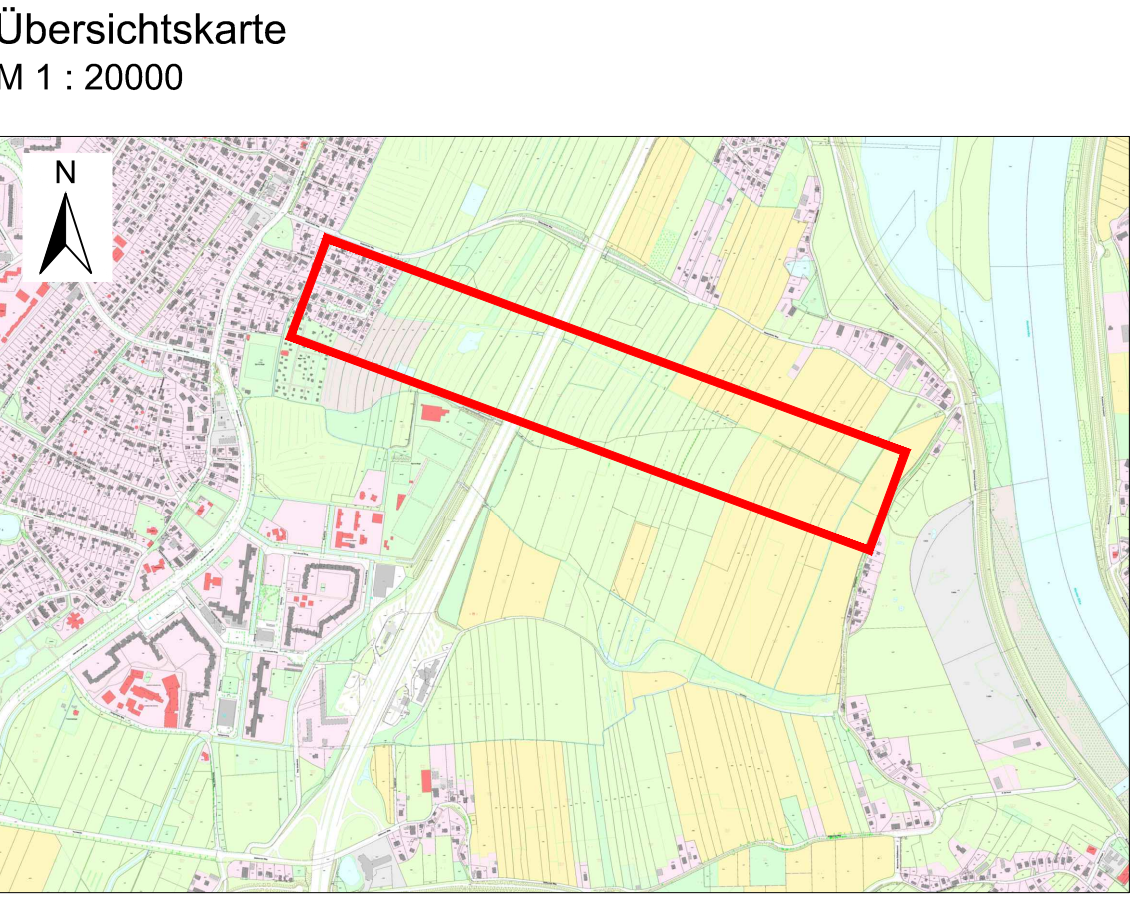


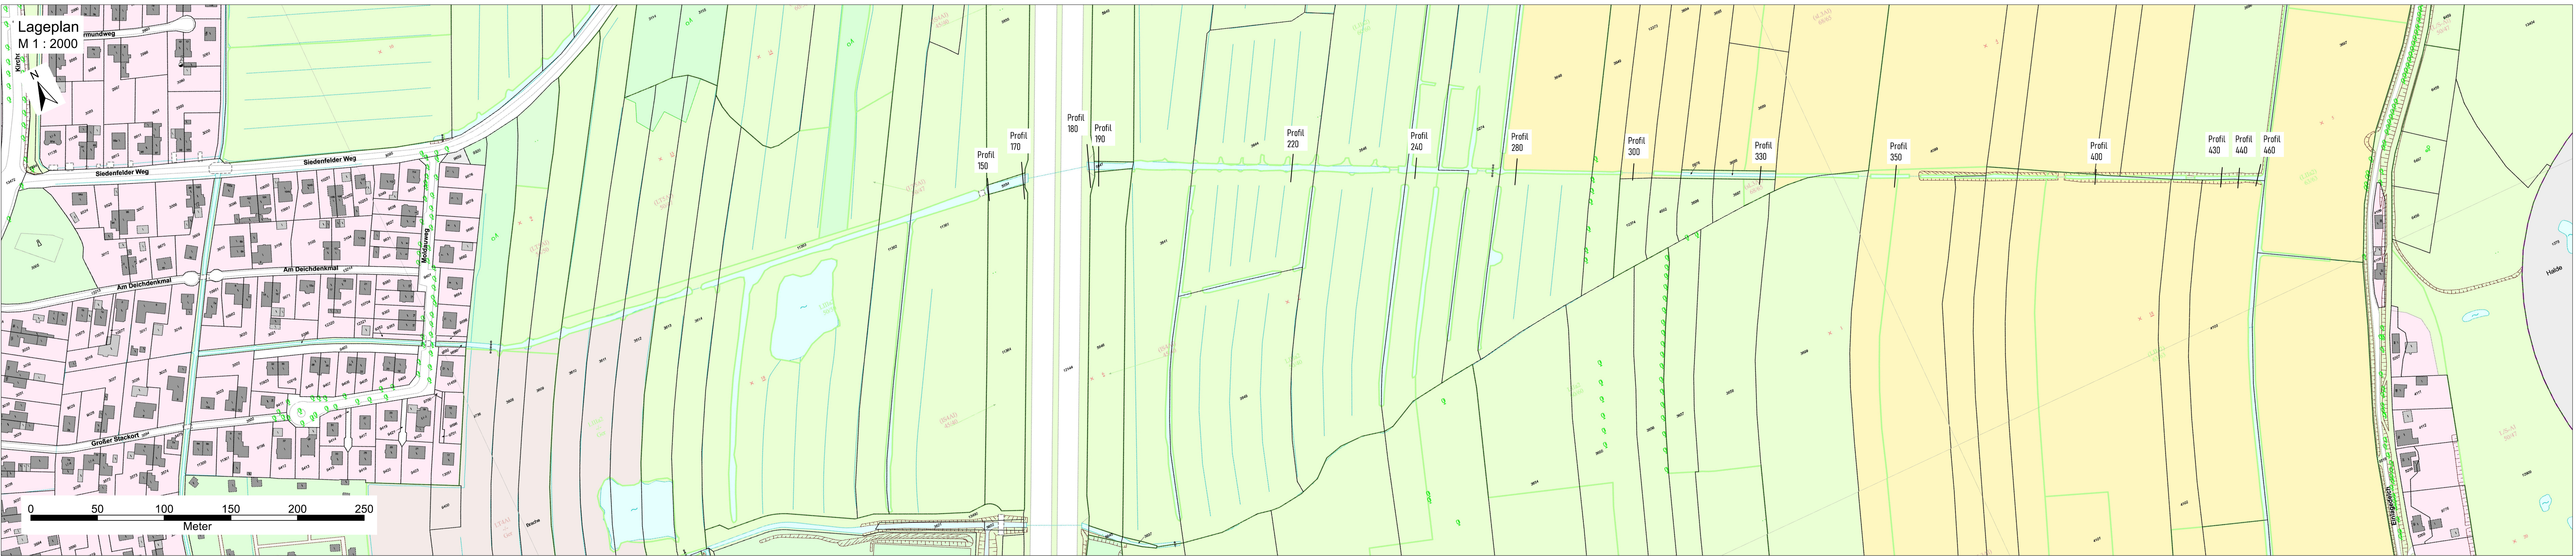


Profil 150
M 1 : 100

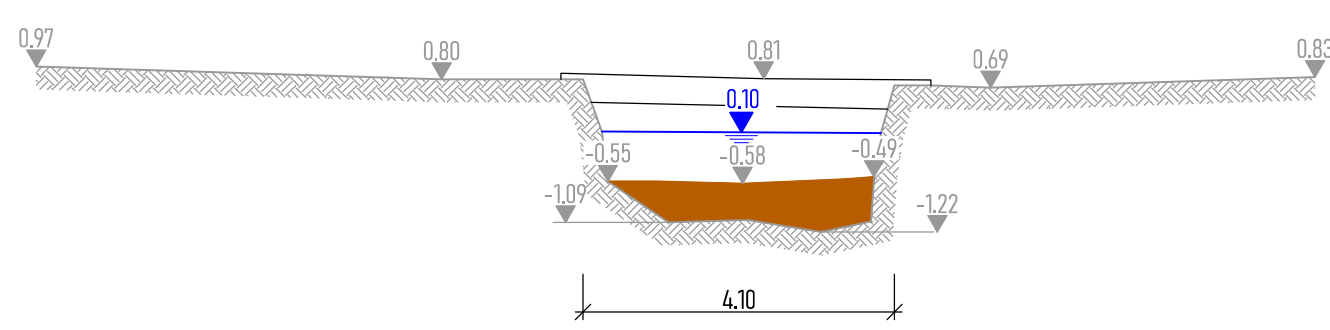


Profil 170
M 1 : 100

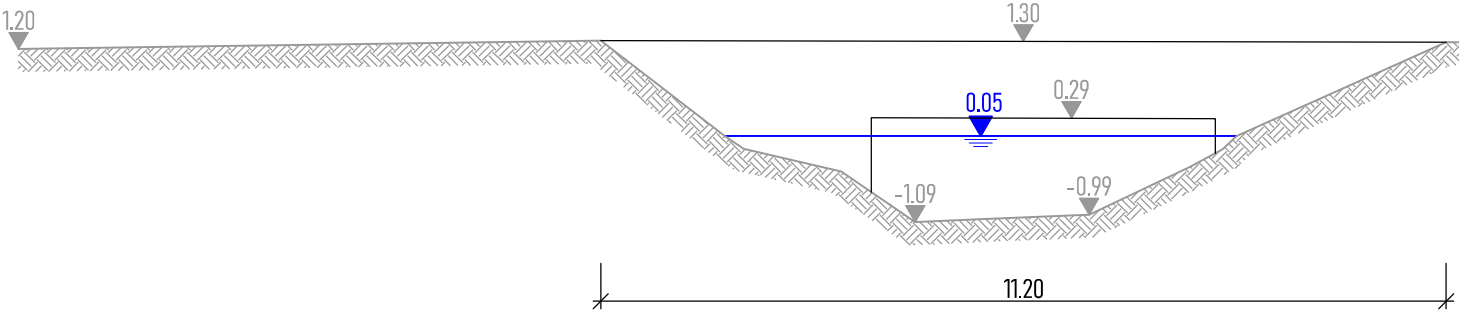


Profil 180
M 1 : 100

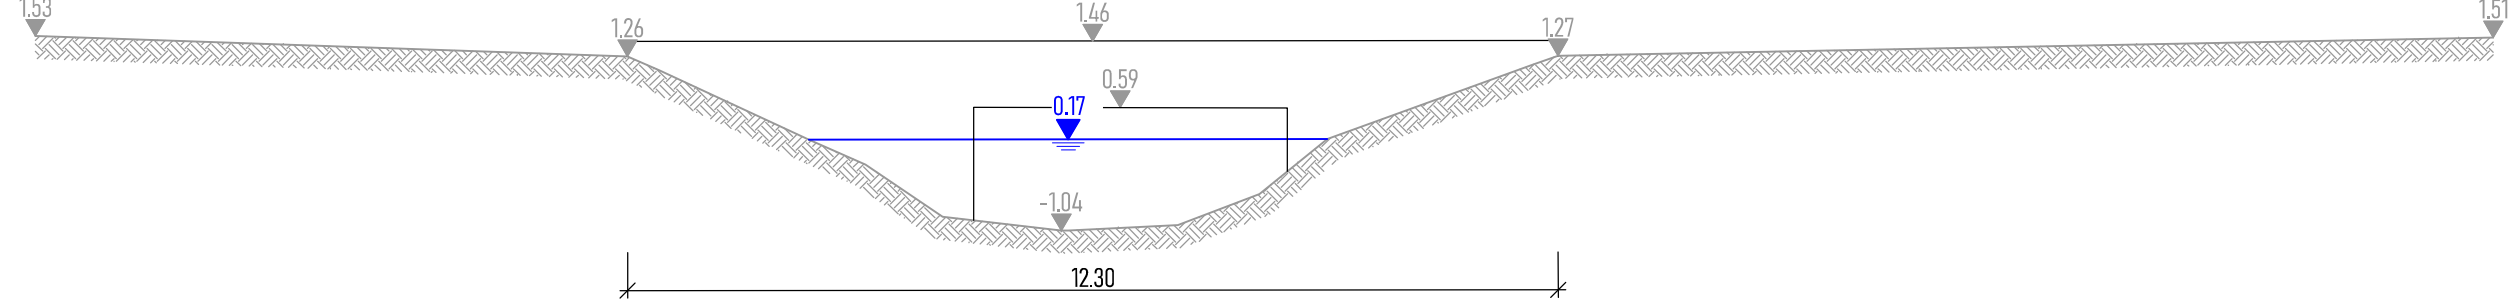


Profil 190
M 1 : 100

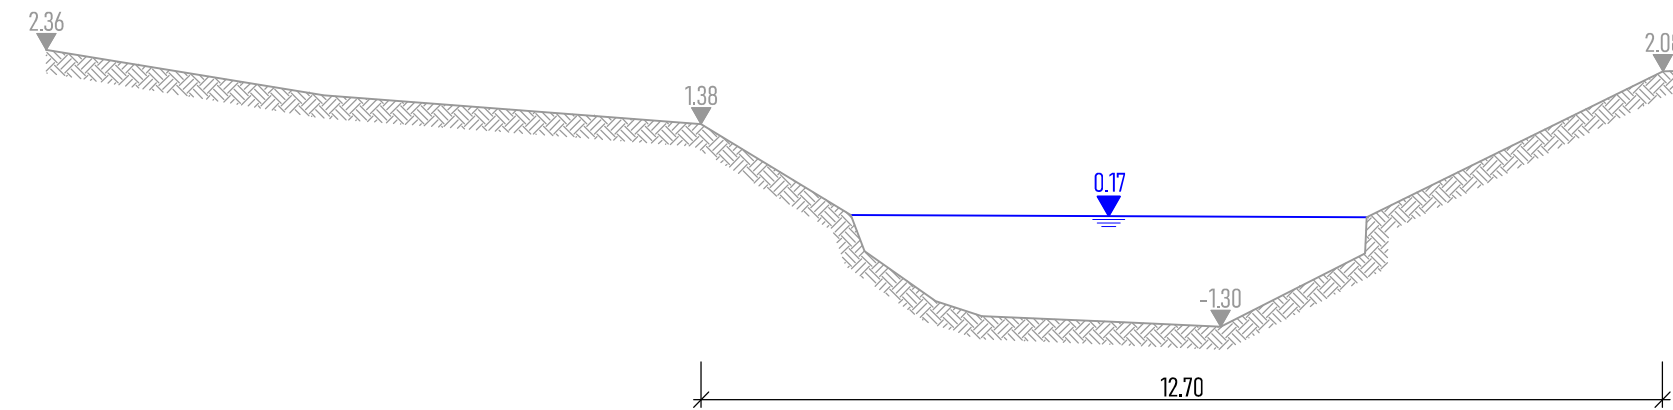


Profil 220
M 1 : 100

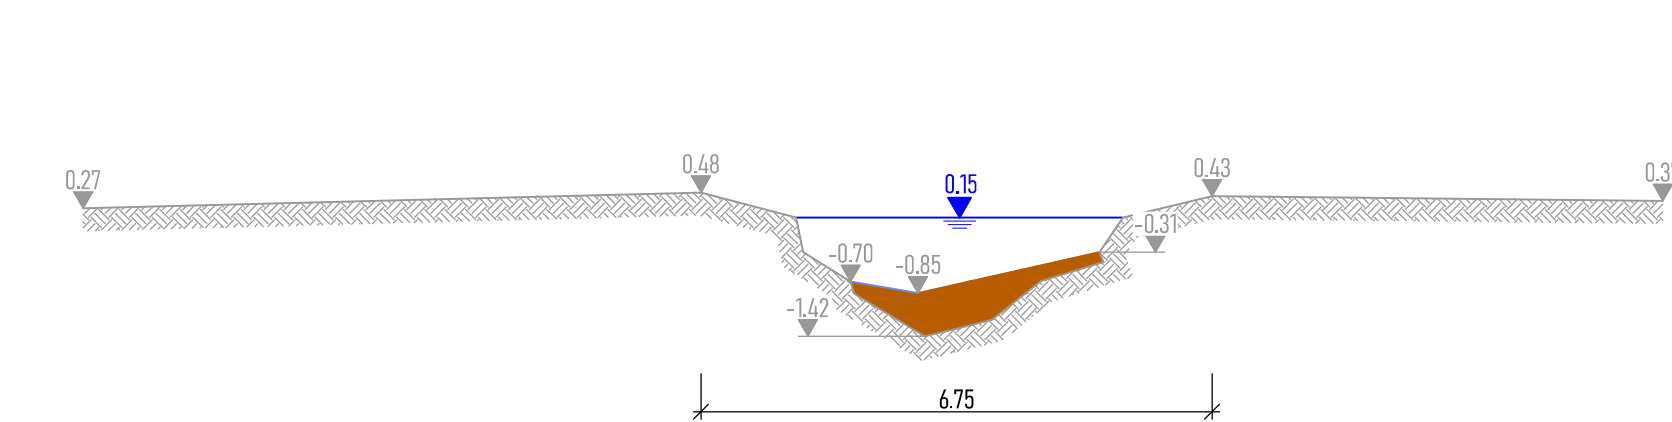


Profil 240
M 1 : 100

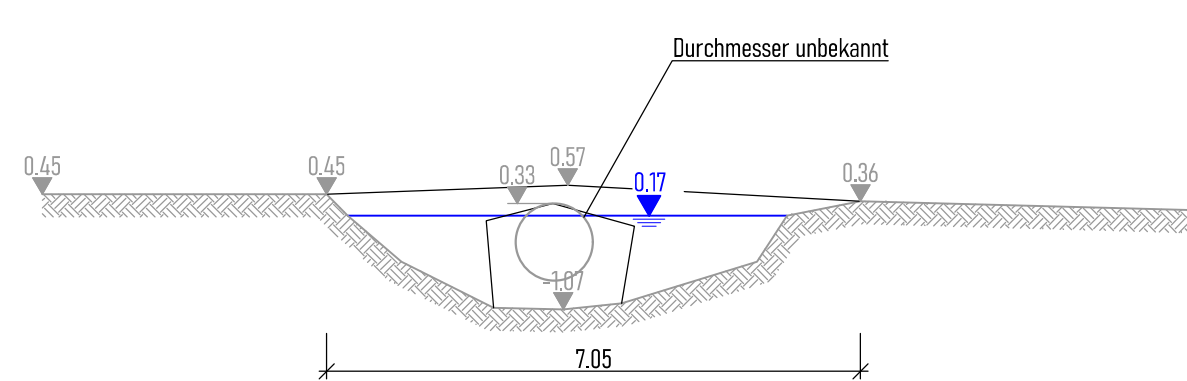


Profil 280
M 1 : 100

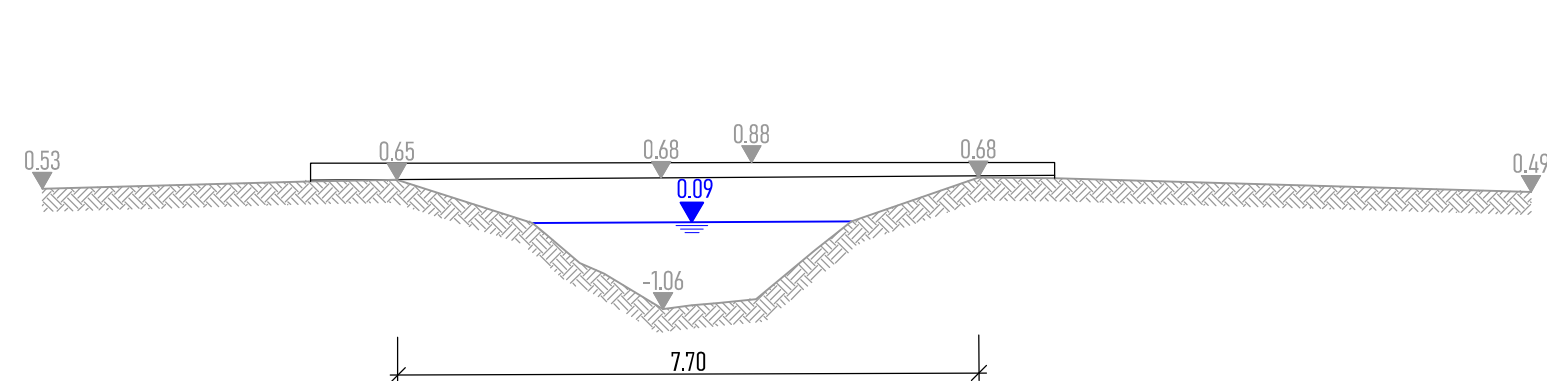


Profil 300
M 1 : 100

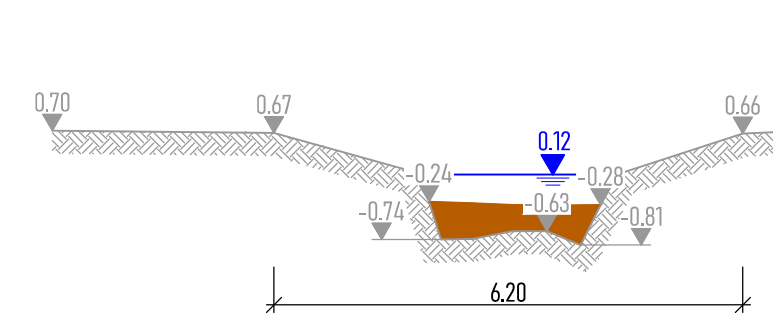


Profil 330
M 1 : 100

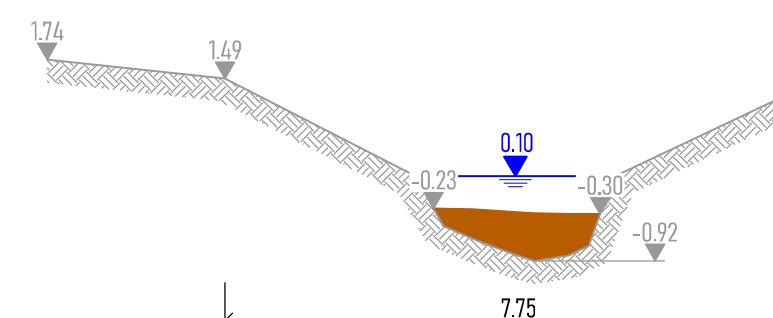


Profil 350
M 1 : 100

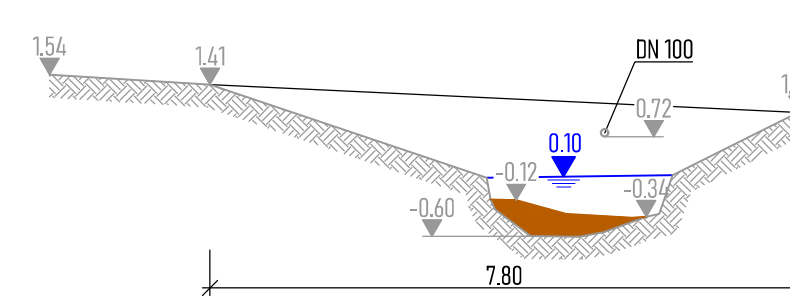


Profil 400
M 1 : 100

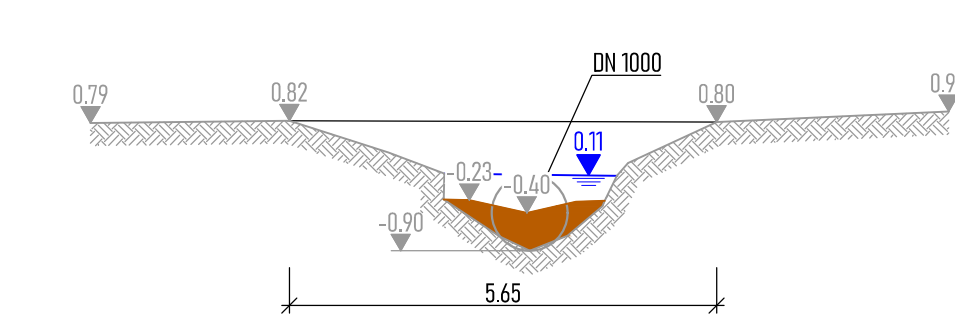


Profil 430
M 1 : 100

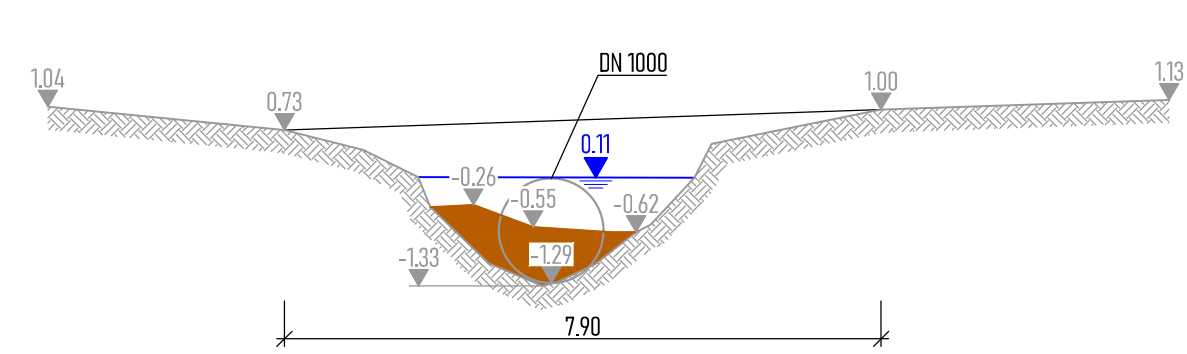


Profil 440
M 1 : 100

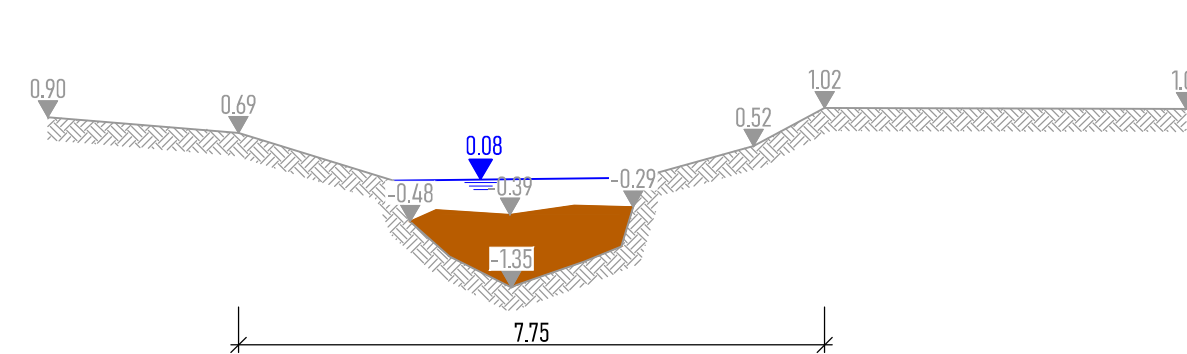

Profil 460
M 1 : 100

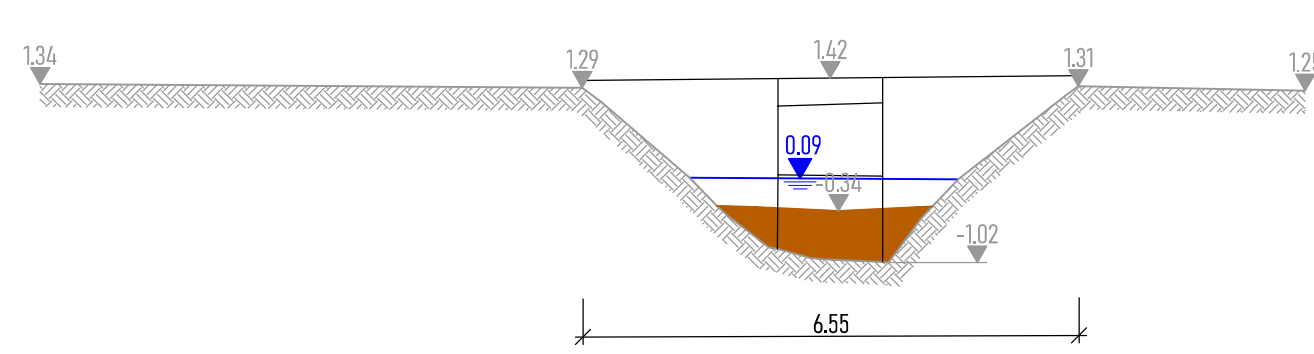

	Auftragnehmer:		www.bws-gmbh.de mail@bws-gmbh.de	
	BWS GmbH Georgswerder Bogen 1 21109 Hamburg Fon: 040 236 44 55 00 www.bws-gmbh.de		Datum: 27.03.2026	
			Stand: Ausschreibung	
			Verfasst: K.B.	
			CAD: A.H.	
		Geprüft: K.B.		

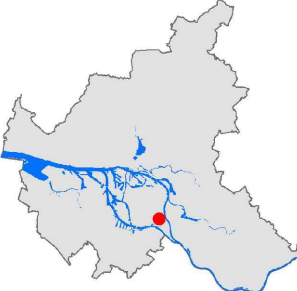Auftraggeber: Wasserverband Wilhelmsburger Osten Körperschaft des öffentlichen Rechts Spaldingstraße 210 20097 Hamburg				
Projekt: Entschlammung der Neuen Höder Wettern, Rethewettern und Stillhomer Wettern im Verbandsgebiet des Wasser- verbands Wilhelmsburger Osten				
Planinhalt:				
Querprofile Neue Höder Wettern				
Anlage: III.13	Maßstab: 1 : 2000, 1 : 100	Lagebezug: ETRS89 - UTM	Höhenbezug: DHHN2016	Blattgröße [mm]: 1189 x 550
				Projektnummer: 14.P.019