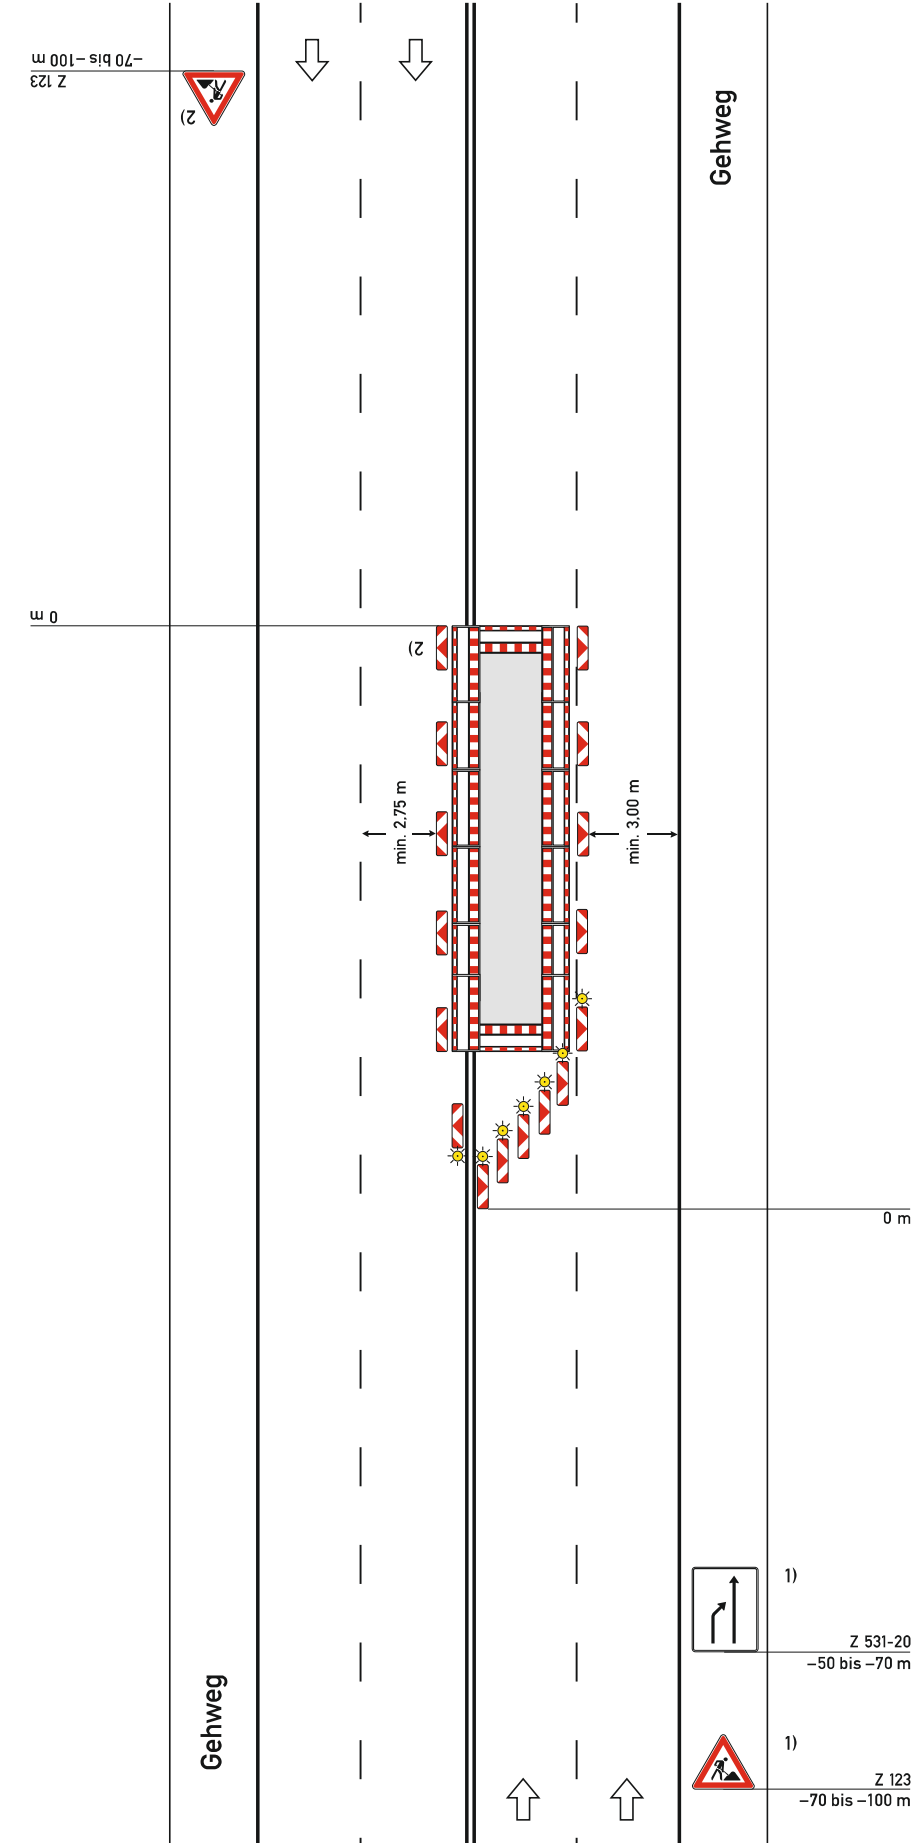


 Diagram illustrating a road closure (Regelplan B I/12) on a four-lane road. The closure is marked by a central grey rectangle and red and white striped barriers (Z 123). Yellow warning lights (Z 531-20) are placed on the barriers. Dimensions: min. 2,75 m for the closed section, min. 3,00 m for the approach section. Arrows indicate traffic flow: two lanes in each direction. A 'Gehweg' (sidewalk) is shown on the right side. Signs: Z 123 (road closure) and Z 531-20 (warning lights) are shown. Distances: -70 bis -100 m and -50 bis -70 m are indicated.		Regelplan B I/12 Vierstreifige Fahrbahn mit Sperrung eines linken Fahrstreifens bzw. dreistreifige Fahrbahn mit Sperrung im Bereich der zweistreifigen Richtung Querabspernung durch Absperrschrankengitter [] entfällt Längsabspernung zur Fahrbahn durch einseitige Leitbaken, Abstand max. 9 m Absperrschrankengitter am fahrbahnseitigen Baufeldrand Querabspernungen durch einseitige Leitbaken Abstand längs 1 – 2 m quer 0,6 – 1 m mit einseitiger gelber Warnleuchte auf jeder Leitbake 1) [] Mittelstreifen in ausreichender Breite vorhanden; Verkehrszeichen zu 1) beidseitig aufstellen; Leitbaken und Z 123 zu 2) auf der Gegenfahrbahn entfallen	
Gehweg		1) Z 531-20 -50 bis -70 m 1) Z 123 -70 bis -100 m	
0 m		0 m	
Z 123 -70 bis -100 m		05.21	