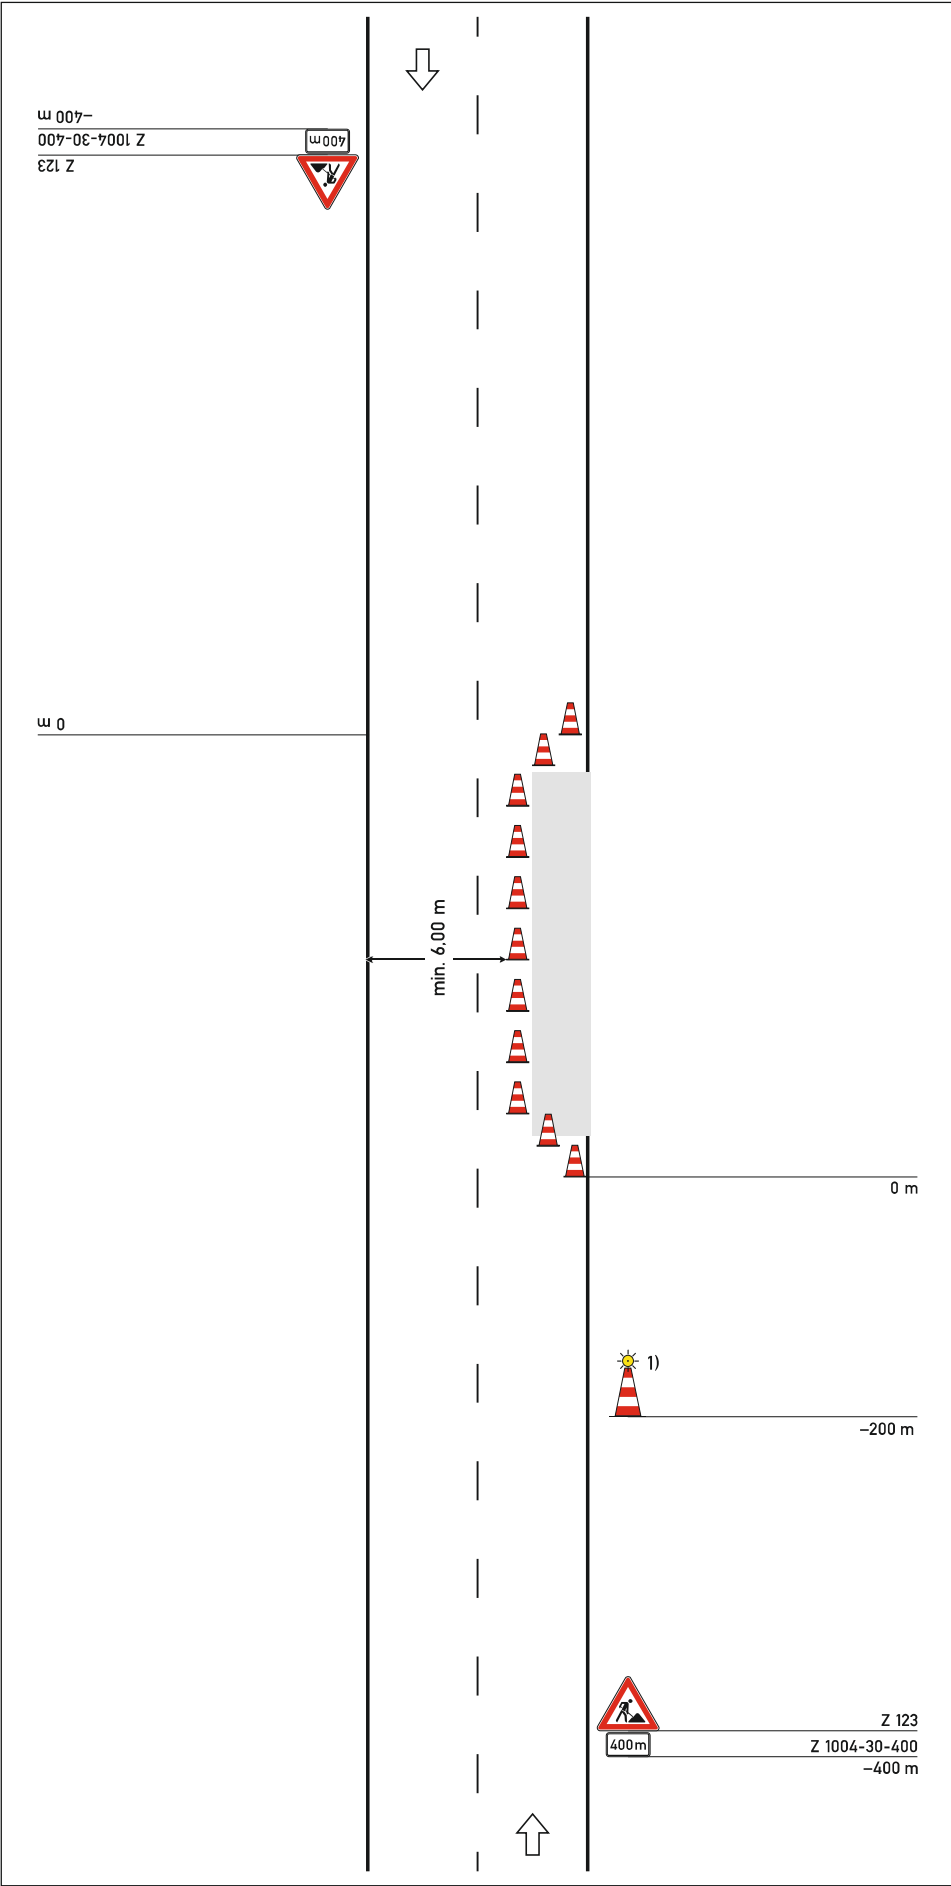


 The diagram illustrates a road closure on a two-lane road. A grey rectangular area represents the closed section. Red and white traffic cones are arranged in a line along the edge of the closed area. A dashed line indicates the center of the road. A downward arrow is at the top, and an upward arrow is at the bottom. Signs include a 'Z 123' sign with a '400m' distance marker, a 'Z 1004-30-400' sign, and a 'Z 123' sign with a '400m' distance marker. A 'min. 6,00 m' dimension is shown for the width of the closed area. A '0 m' marker is at the end of the closed area, and a '-200 m' marker is further down the road. A '1)' label is next to a cone at the -200 m mark.	Regelplan C II/1 Arbeitsstelle von kürzerer Dauer mit Beschilderung auf Straßen mit geringer Verkehrsstärke (nur bei Tageslicht) Längsabspernung durch Leitkegel (Höhe min. 0,5 m) Abstand längs max. 12 m Querabspernung durch min. 3 Leitkegel (Höhe min. 0,5 m) Abstand quer max. 0,6 m Verziehungsmaß 1:3 1) Zusätzlich angeordnet: [] Leitkegel (Höhe min. 0,75 m) mit gelber Warnleuchte in blitzender Ausführung als Vorwarneinrichtung oder [] Warnposten <i>Anordnung nur in Ausnahmefällen</i> 05.21
---	---