



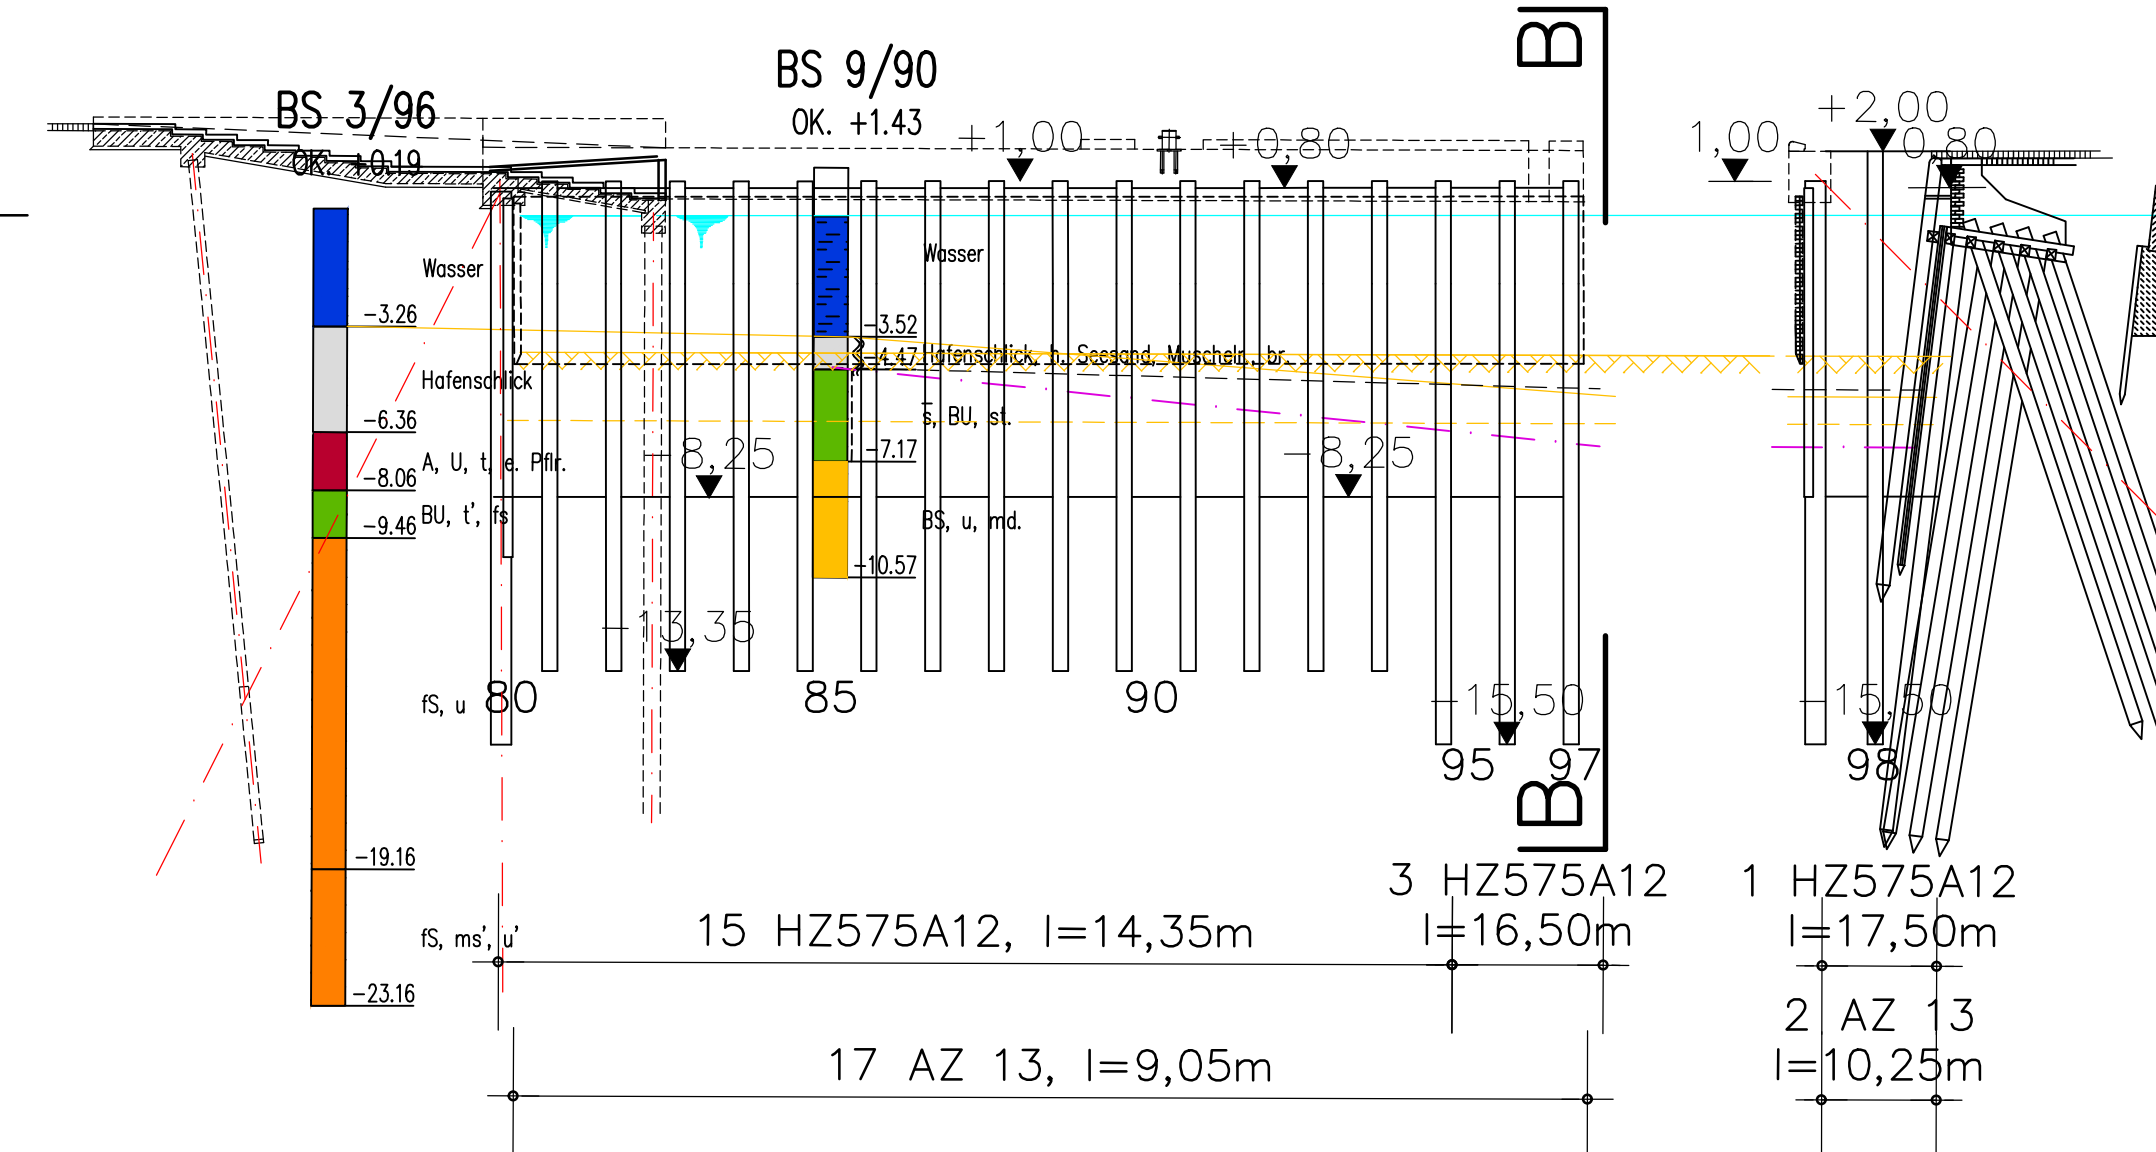

Spundwand	S355GP / S240GP
-----------	-----------------

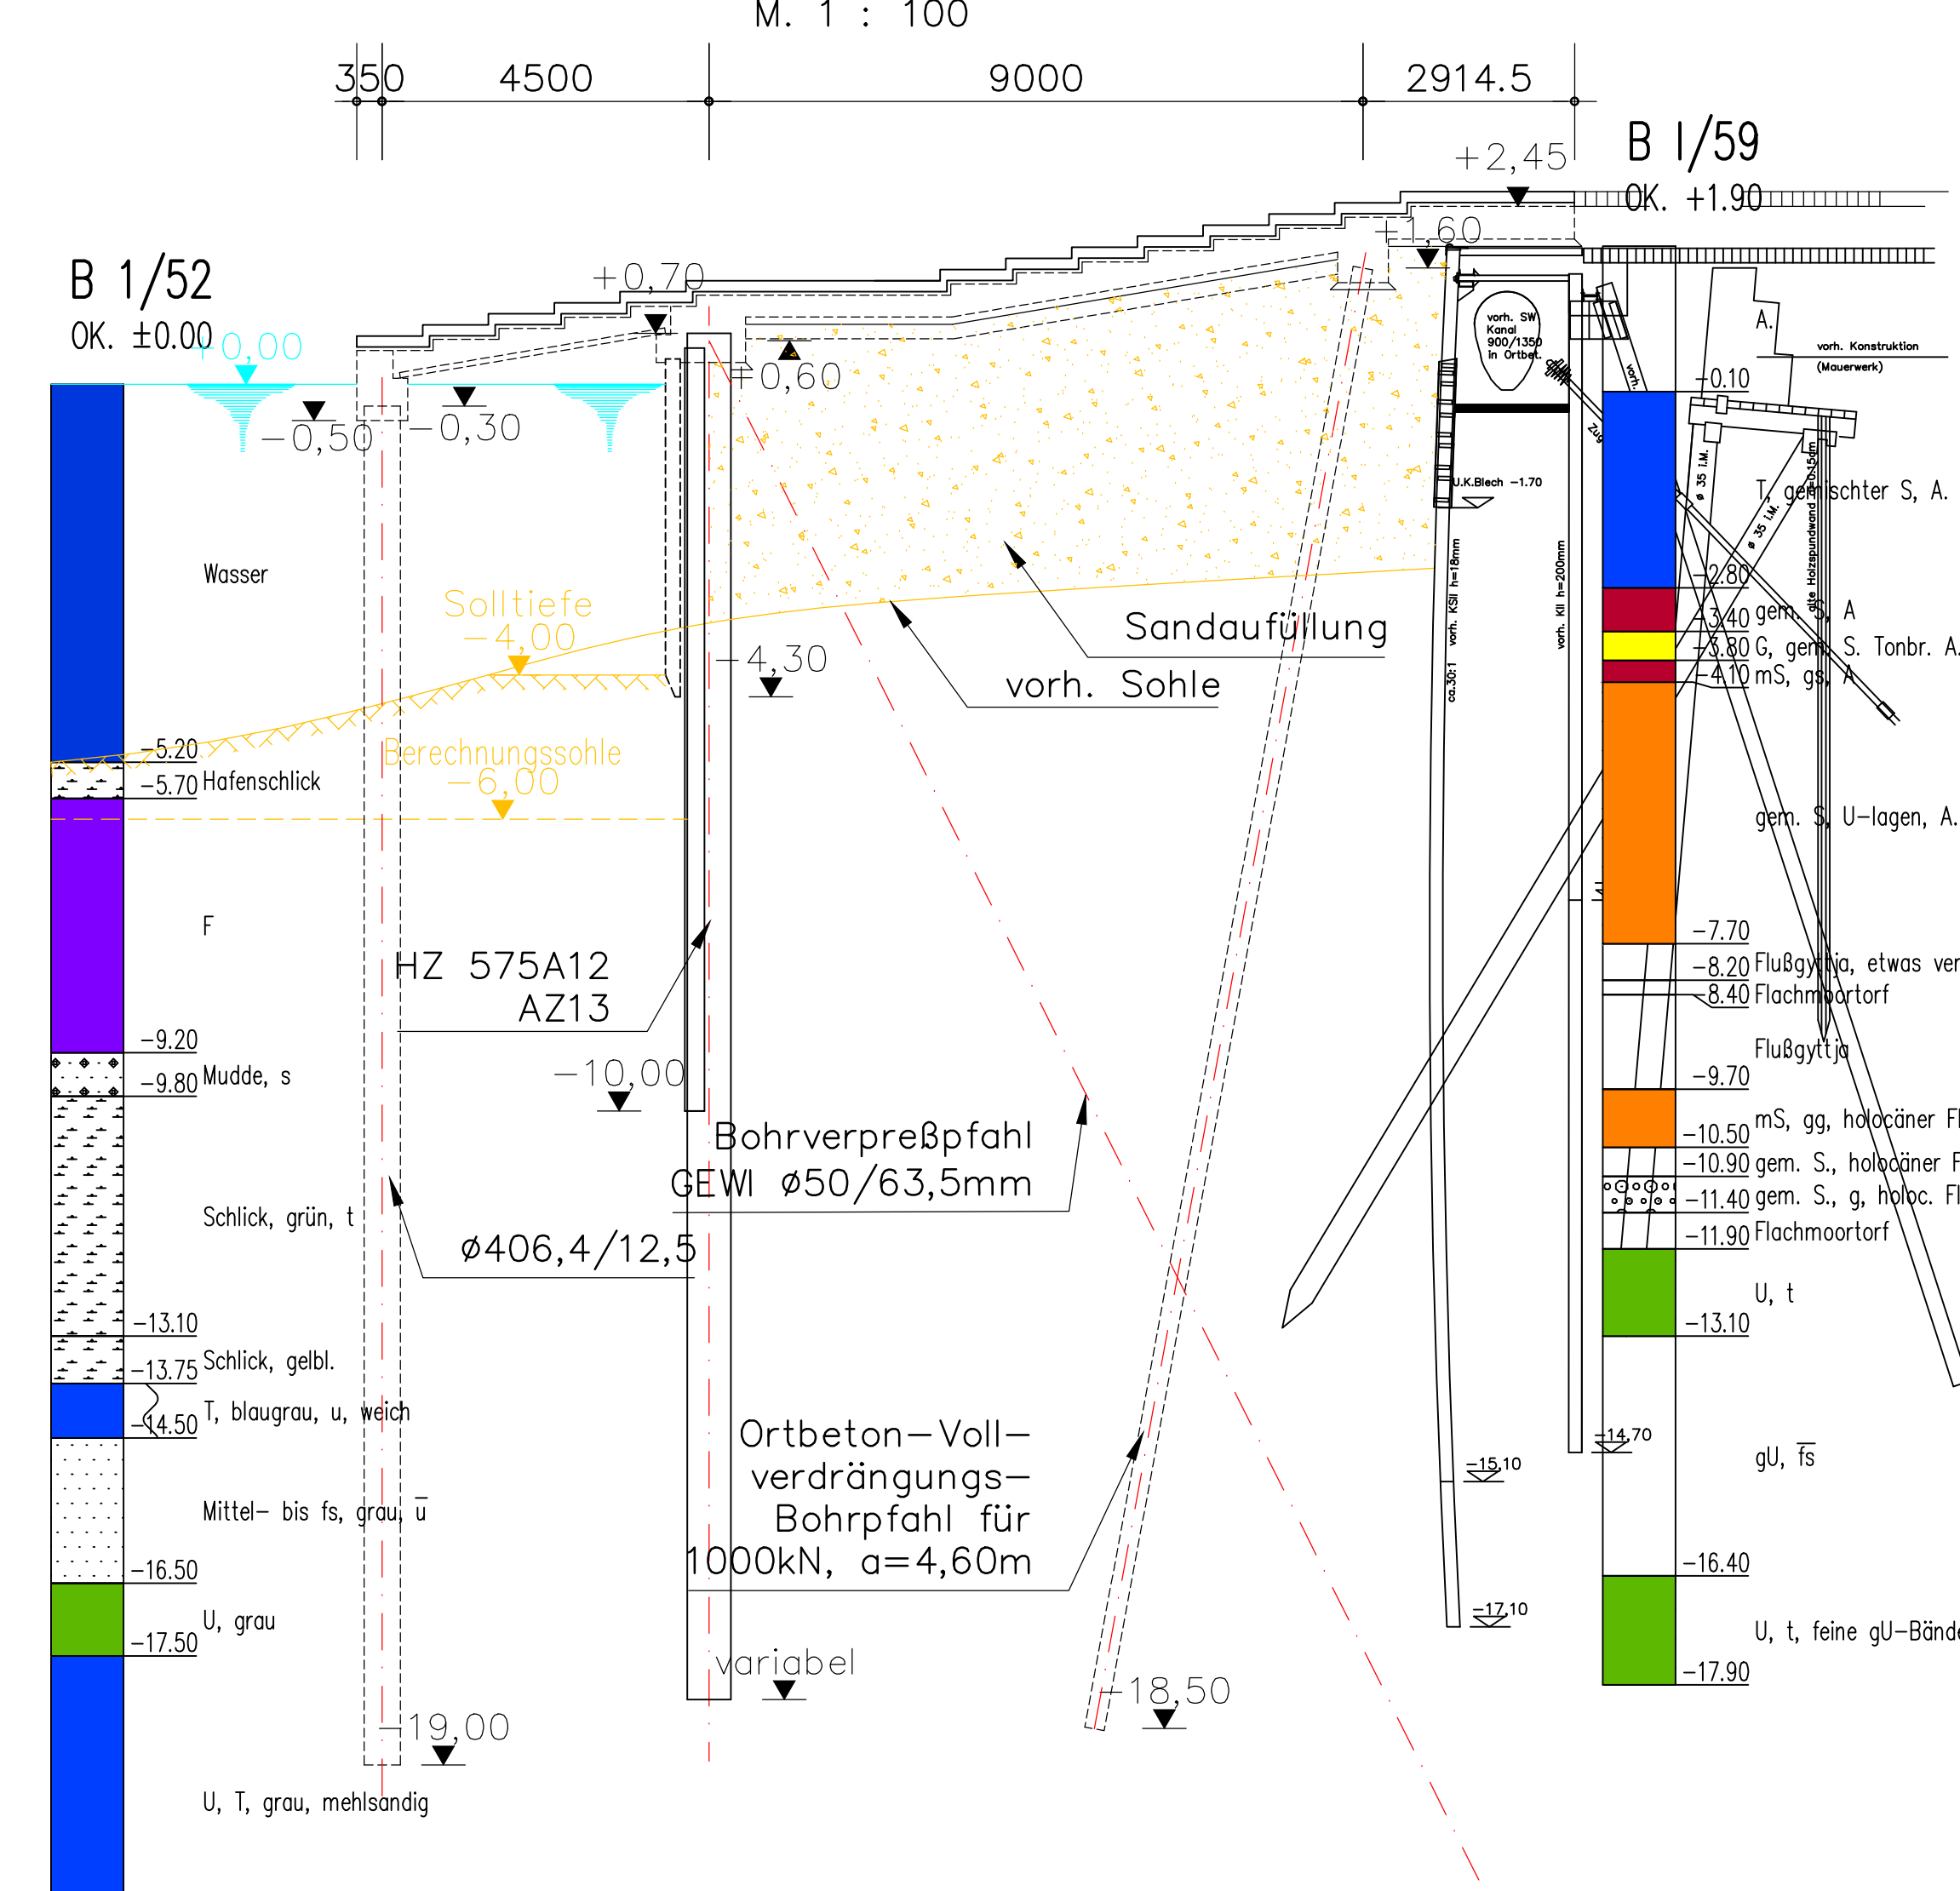

Kiel, 31.01.2002 gez. M. Glee-Carstensen

This architectural drawing shows a perspective view of a building facade. It features a long, low structure with multiple stories, possibly a train car or a modern building facade, with a series of windows or doors along its length. The drawing is a line sketch, showing the basic form and structure.

In bautechnischer Hinsicht geprüft
Prüfamt für Baustatik
Kiel, den 28. Juli 2000
Der Leiter Der Bearbeiter
gez. i.V. Schwarze gez. Sinnig

vertreten durch den Sanierungsträger für die LHS Kiel
BIG-Städtebau GmbH, Kiel-Kronshagen
Postfach 1449 - 24013 Kiel - Telefon 0431/5468-0 - Telefax 0431/5468-244



Niederlassung Kiel
Ostuferrhafen 15, 24149 Kiel, Tel. 0431/20979-0, Fax. 0431/27562

H. SCHÄTTLER
 Dipl.-Ing. Helmut Schättler
 INGENIEURBÜRO
 Beratender Ingenieur für das Bauwesen
 Große Ziegelstr. 4, 24148 Kiel, Tel. 0431 / 7809216, Fax 7809218

bearbeitet	gezeichnet	geprüft	Maßstab	Zeichn.-Nr.
	5.7.00.11		1 : 250	005124 011

Für diese Zeichnung behalte ich mir alle Rechte vor. Ohne meine Zustimmung darf sie weder vervielfältigt noch Dritten zugänglich gemacht oder durch den Empfänger oder Dritte in anderer Weise missbräuchlich verwertet werden.