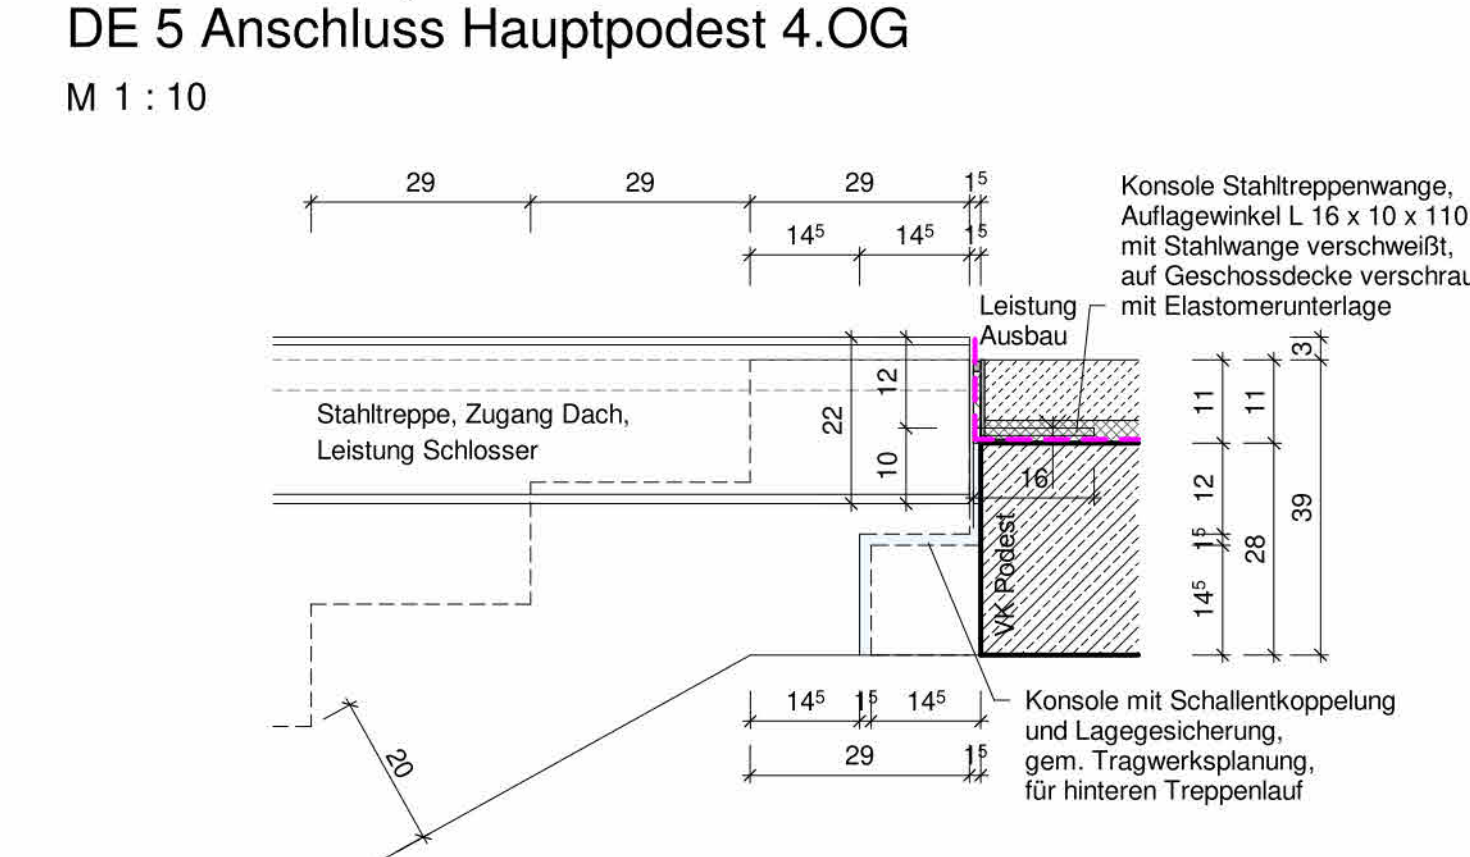
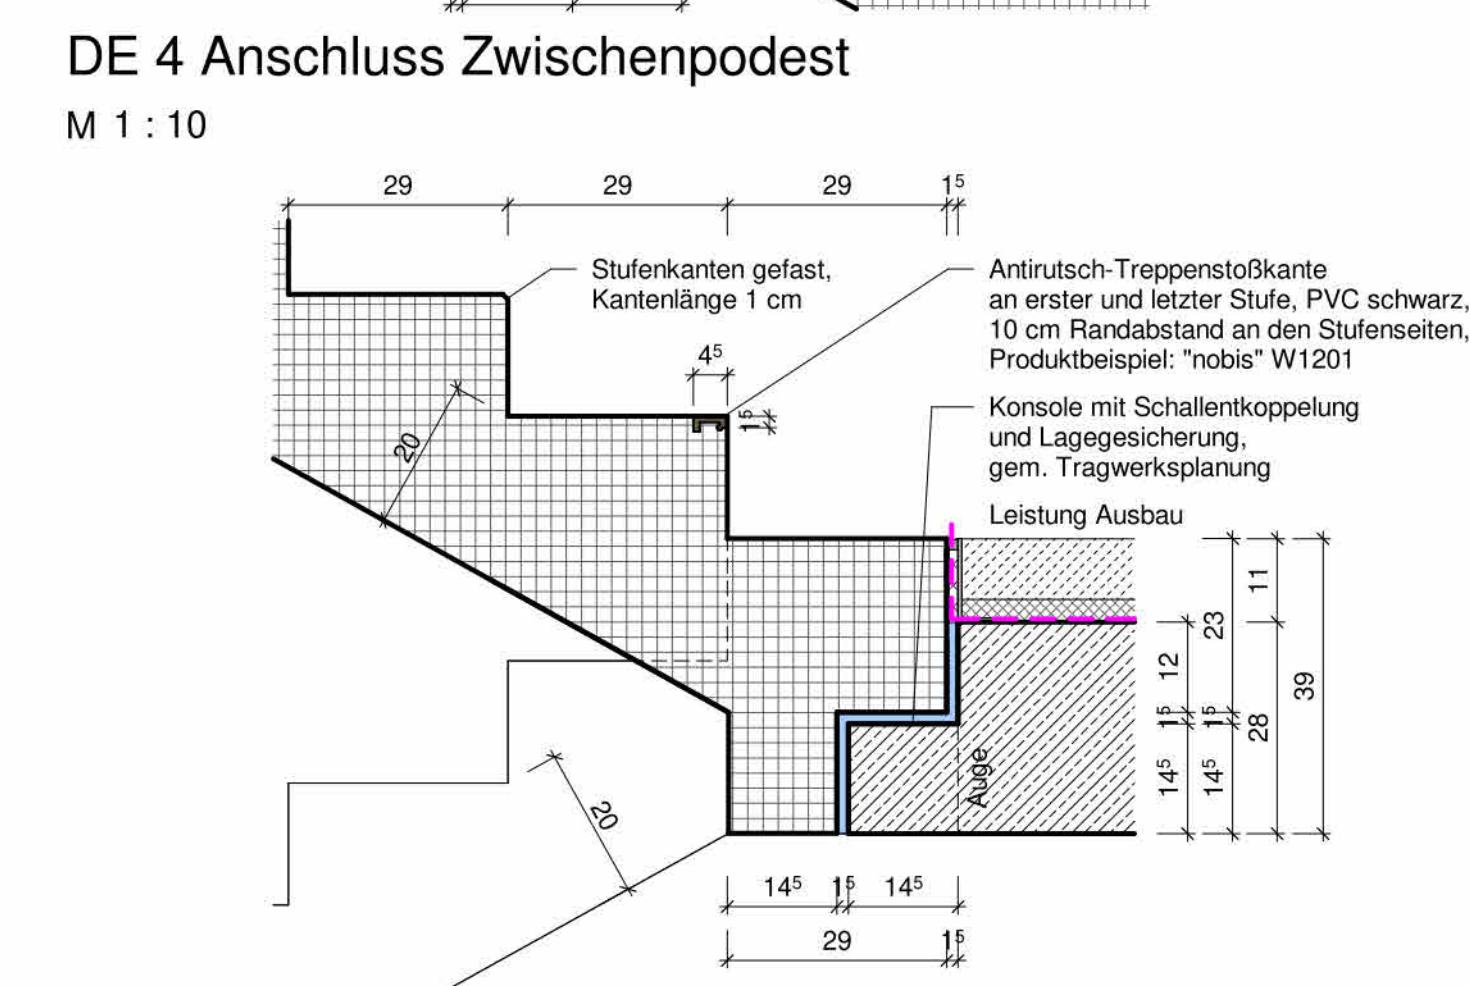
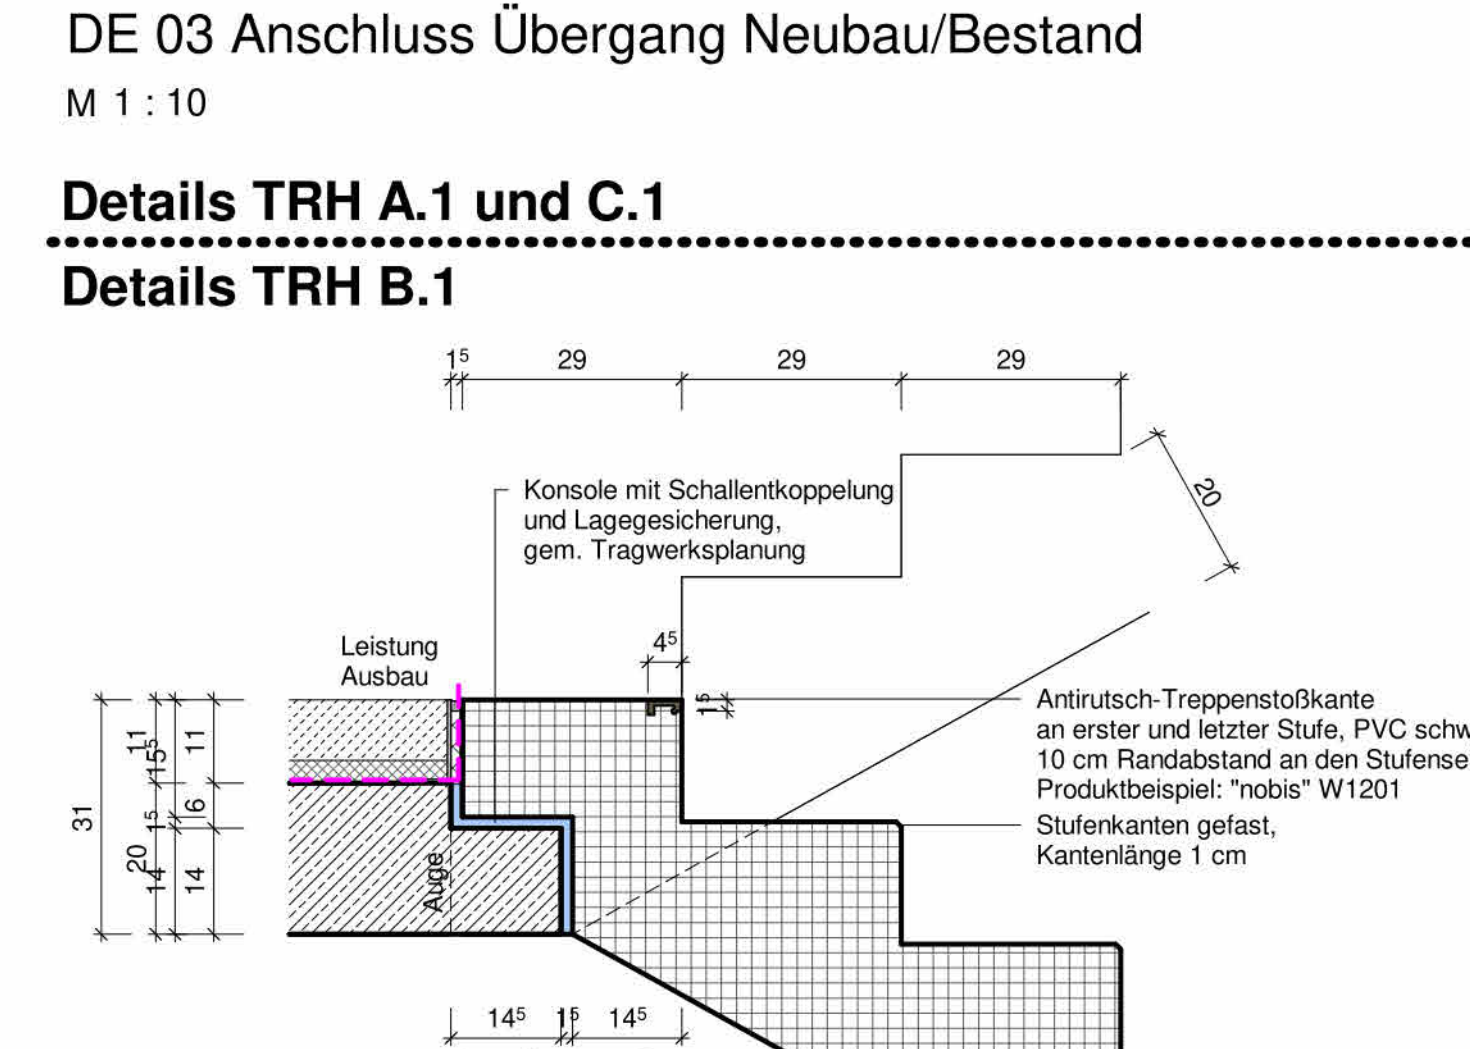
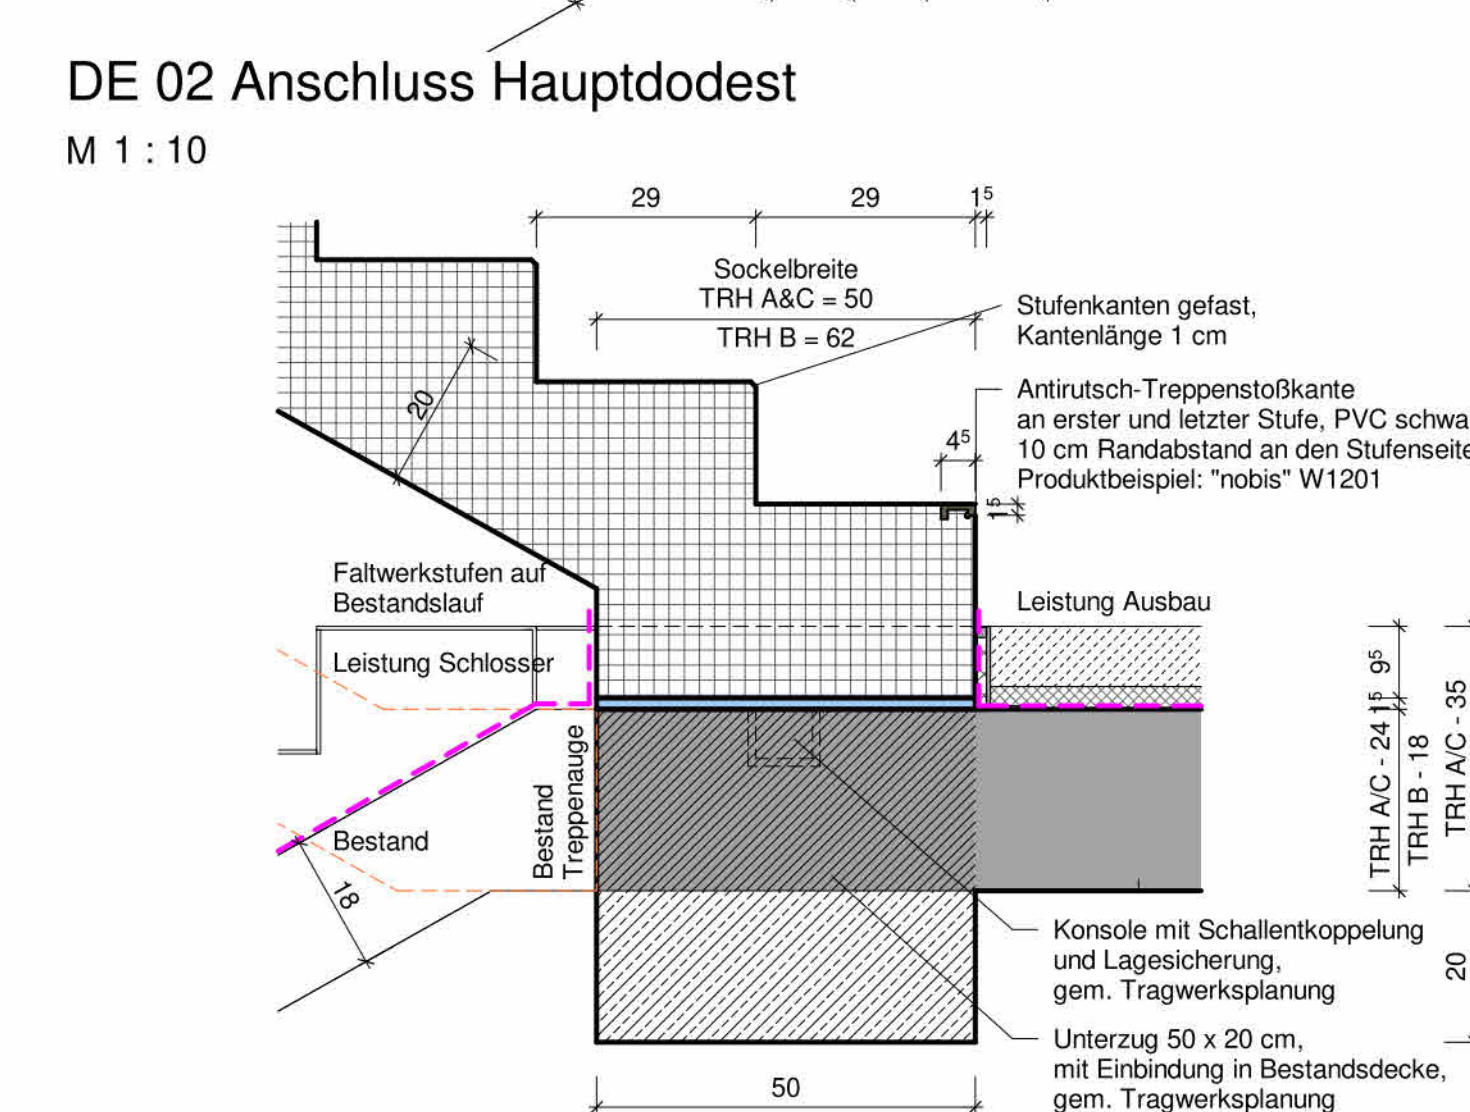
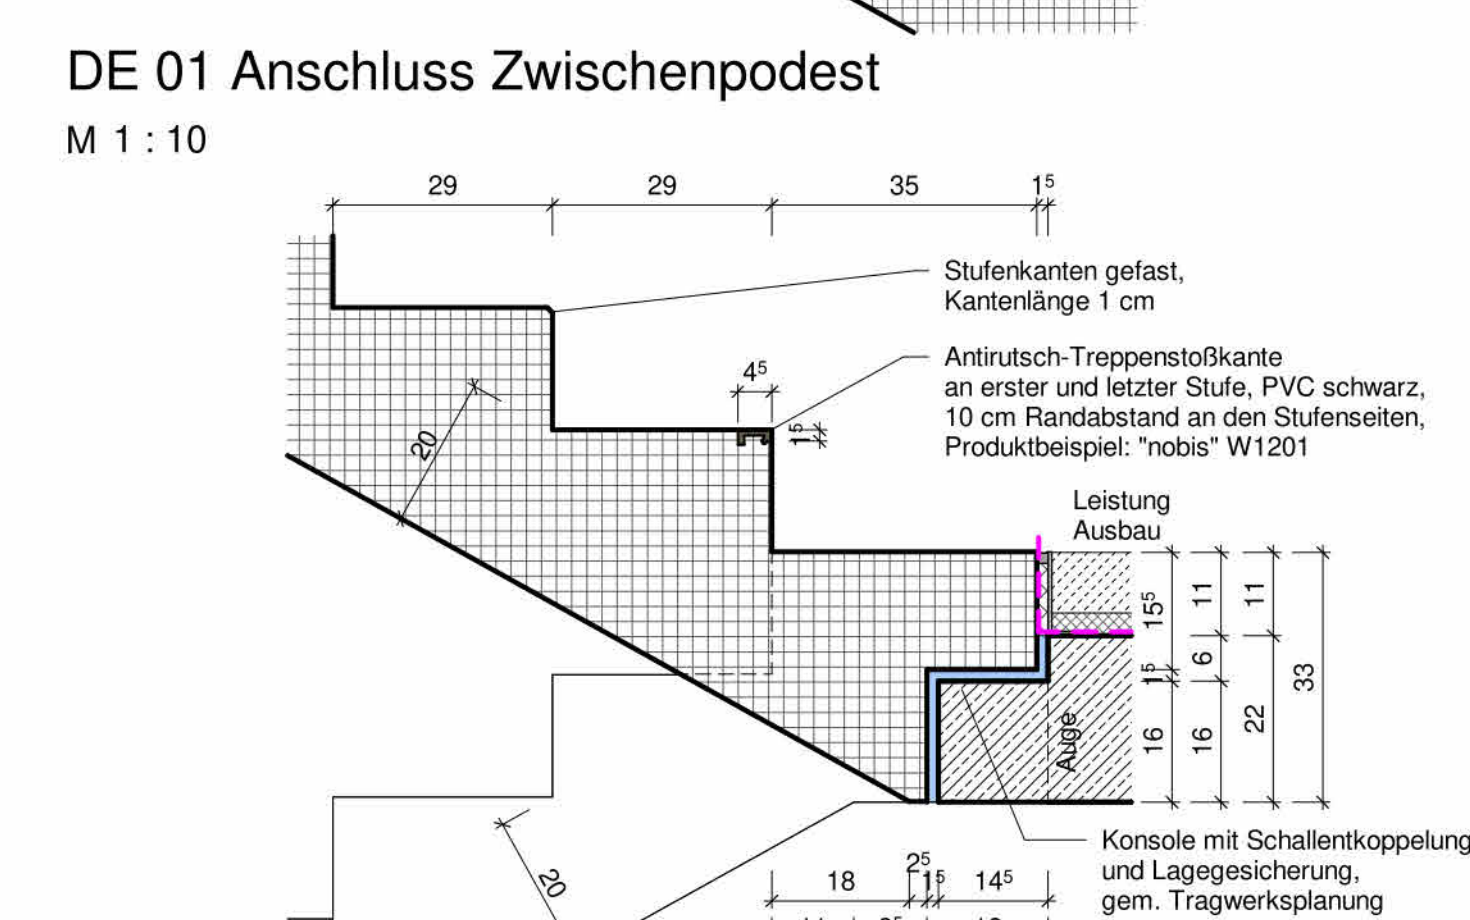
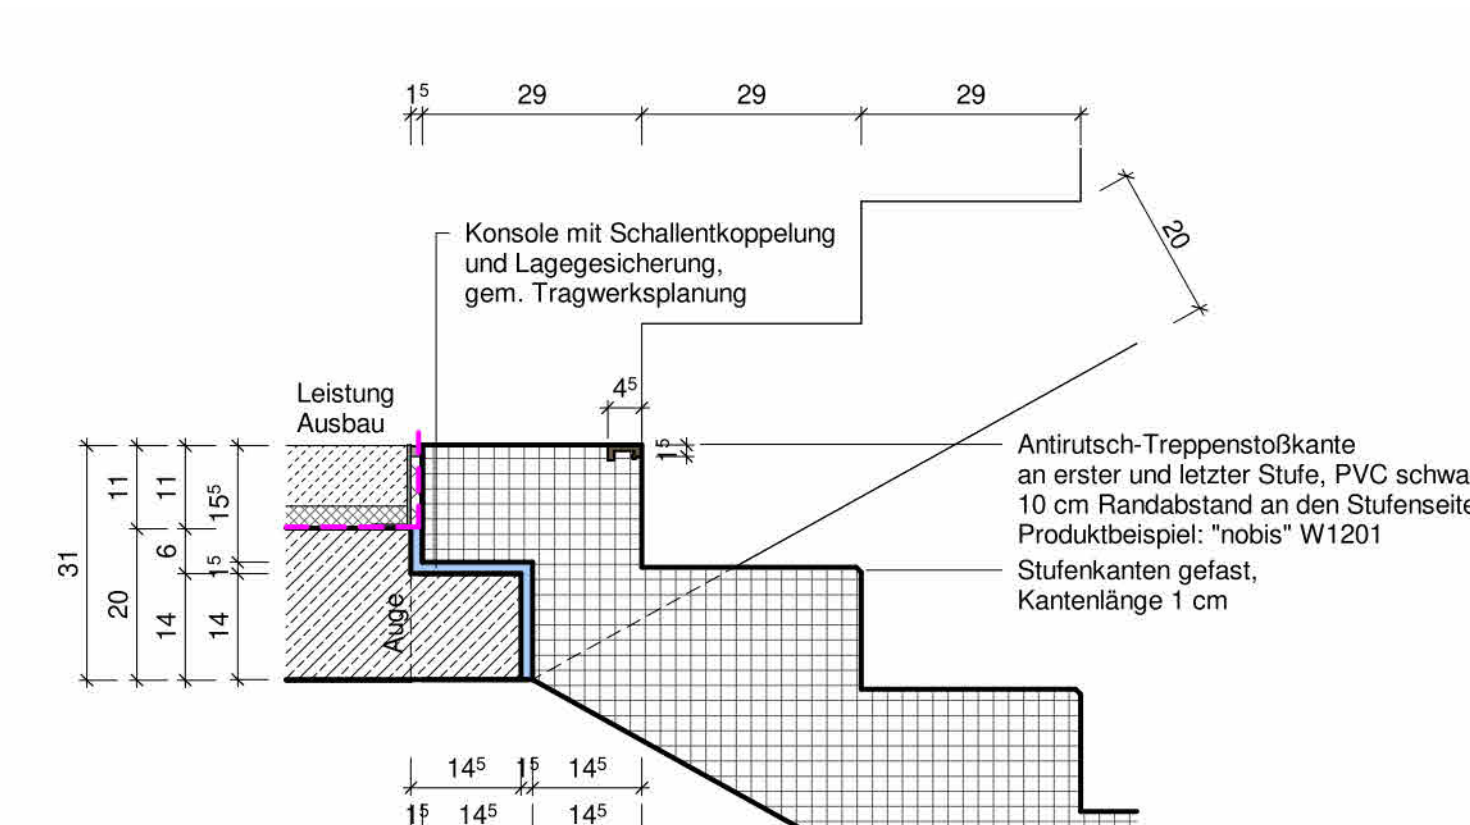
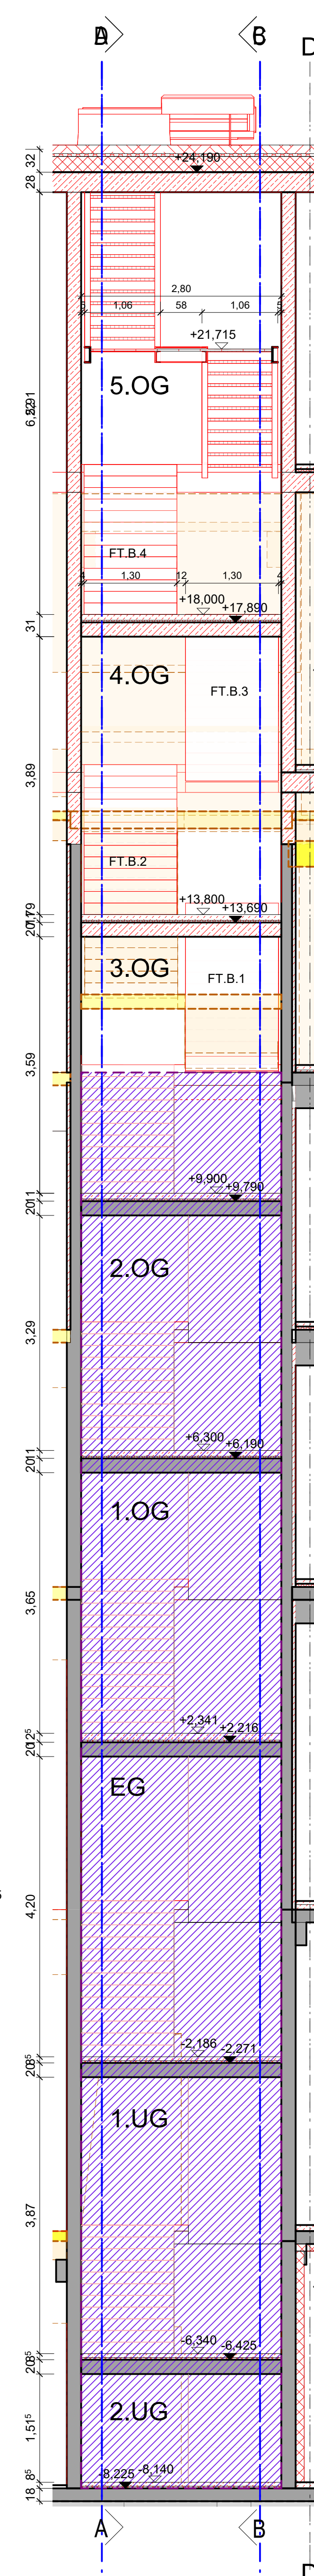
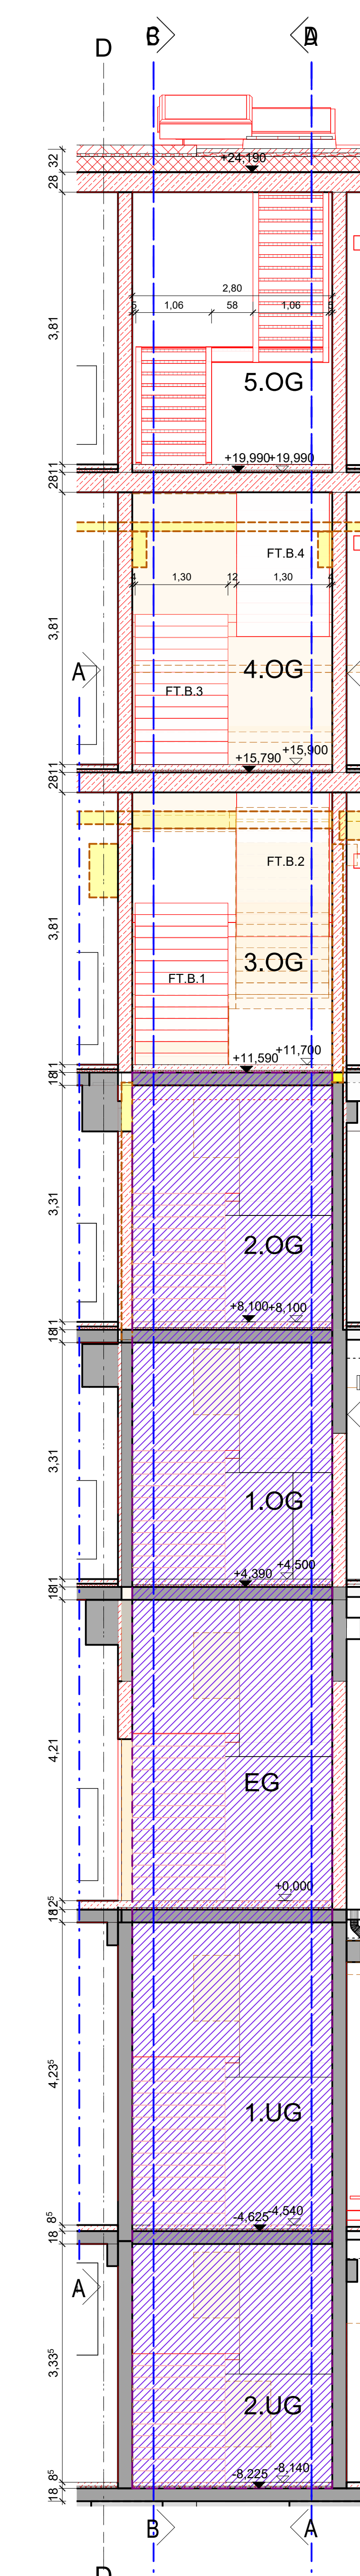
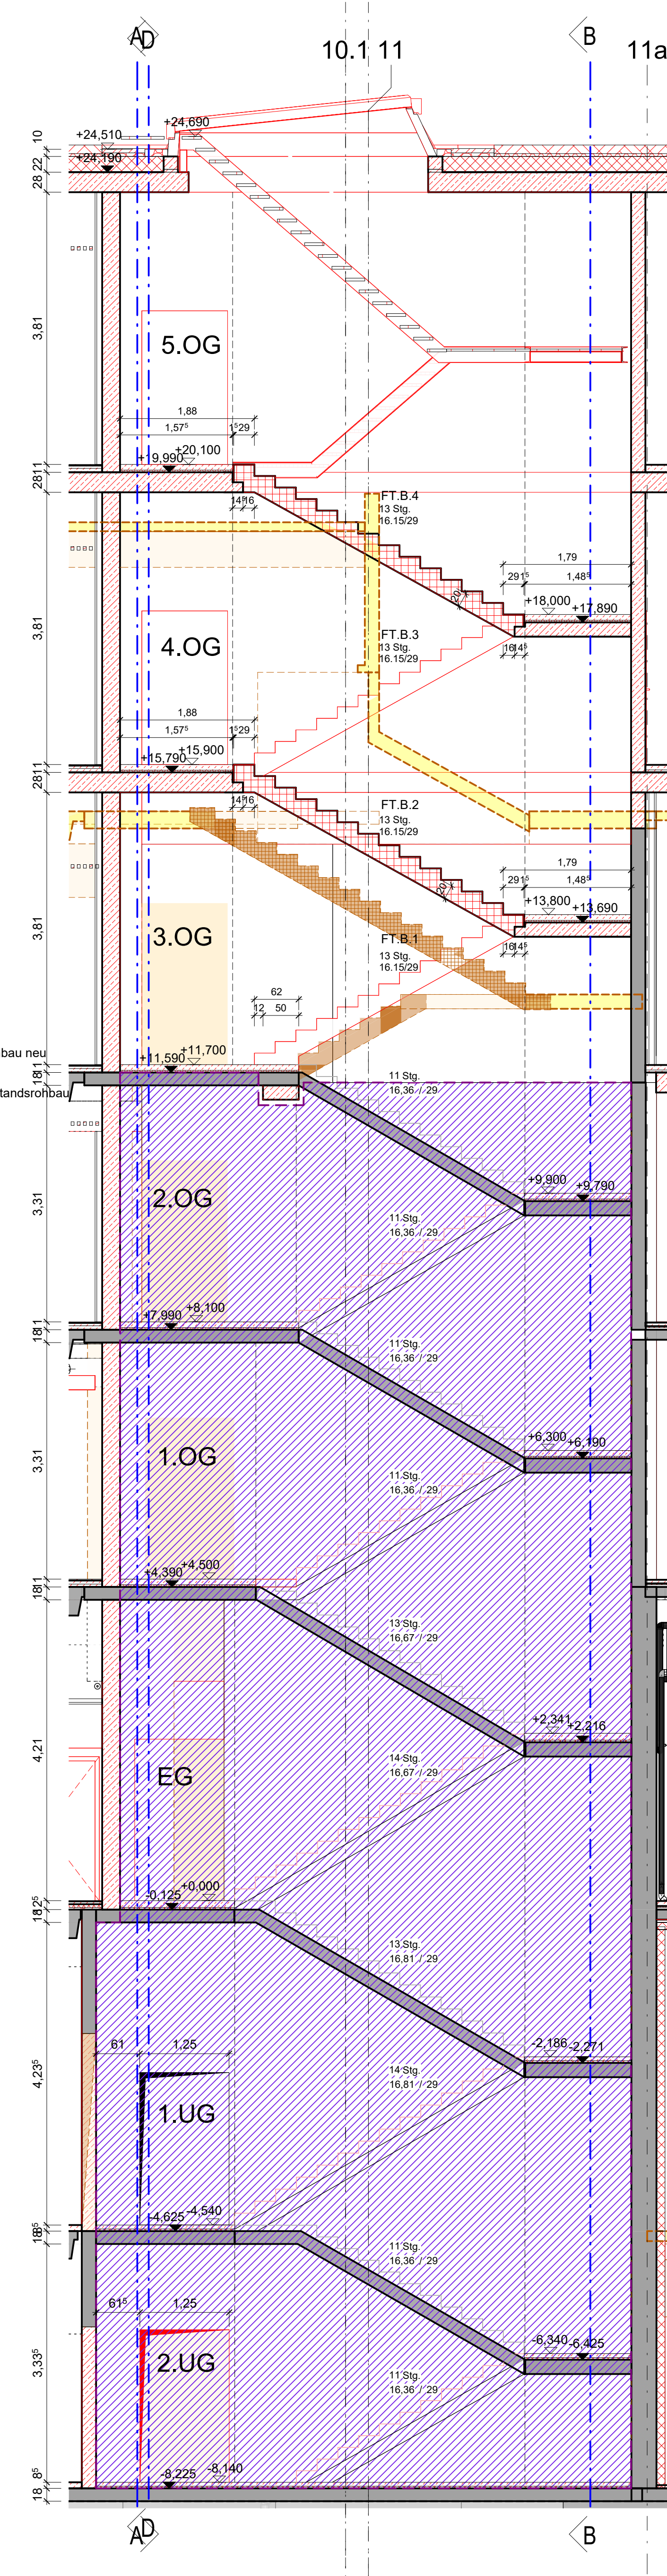
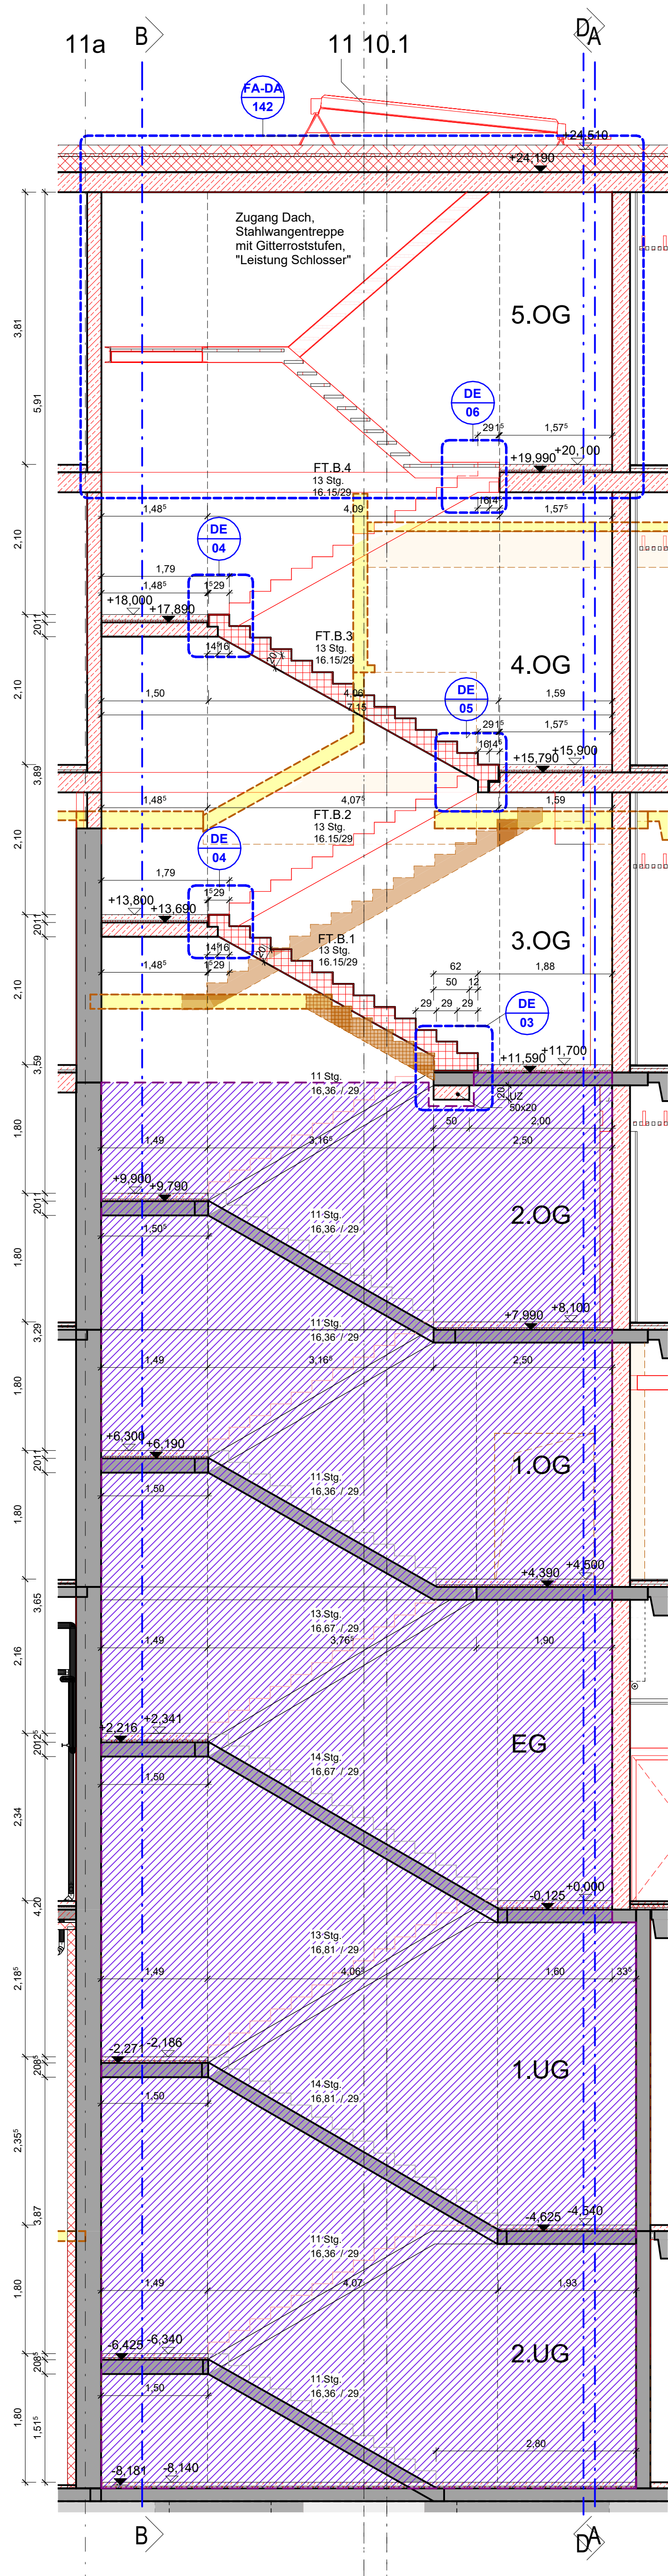
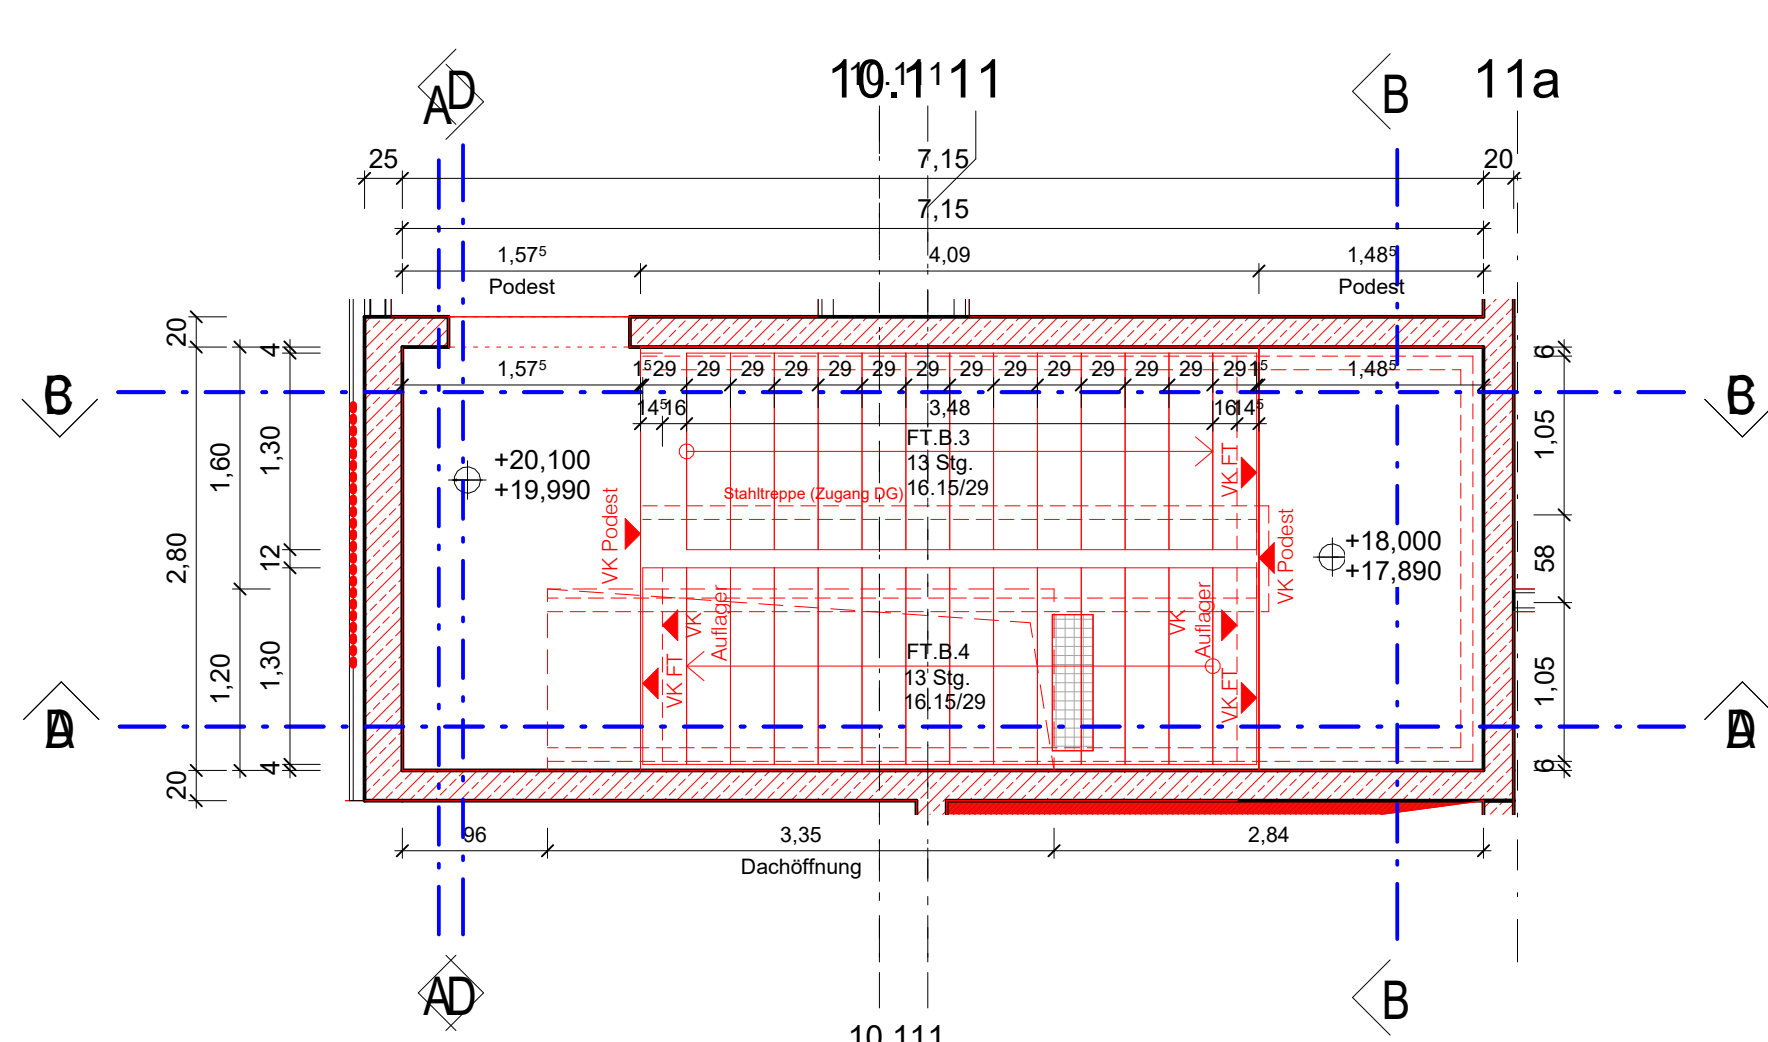
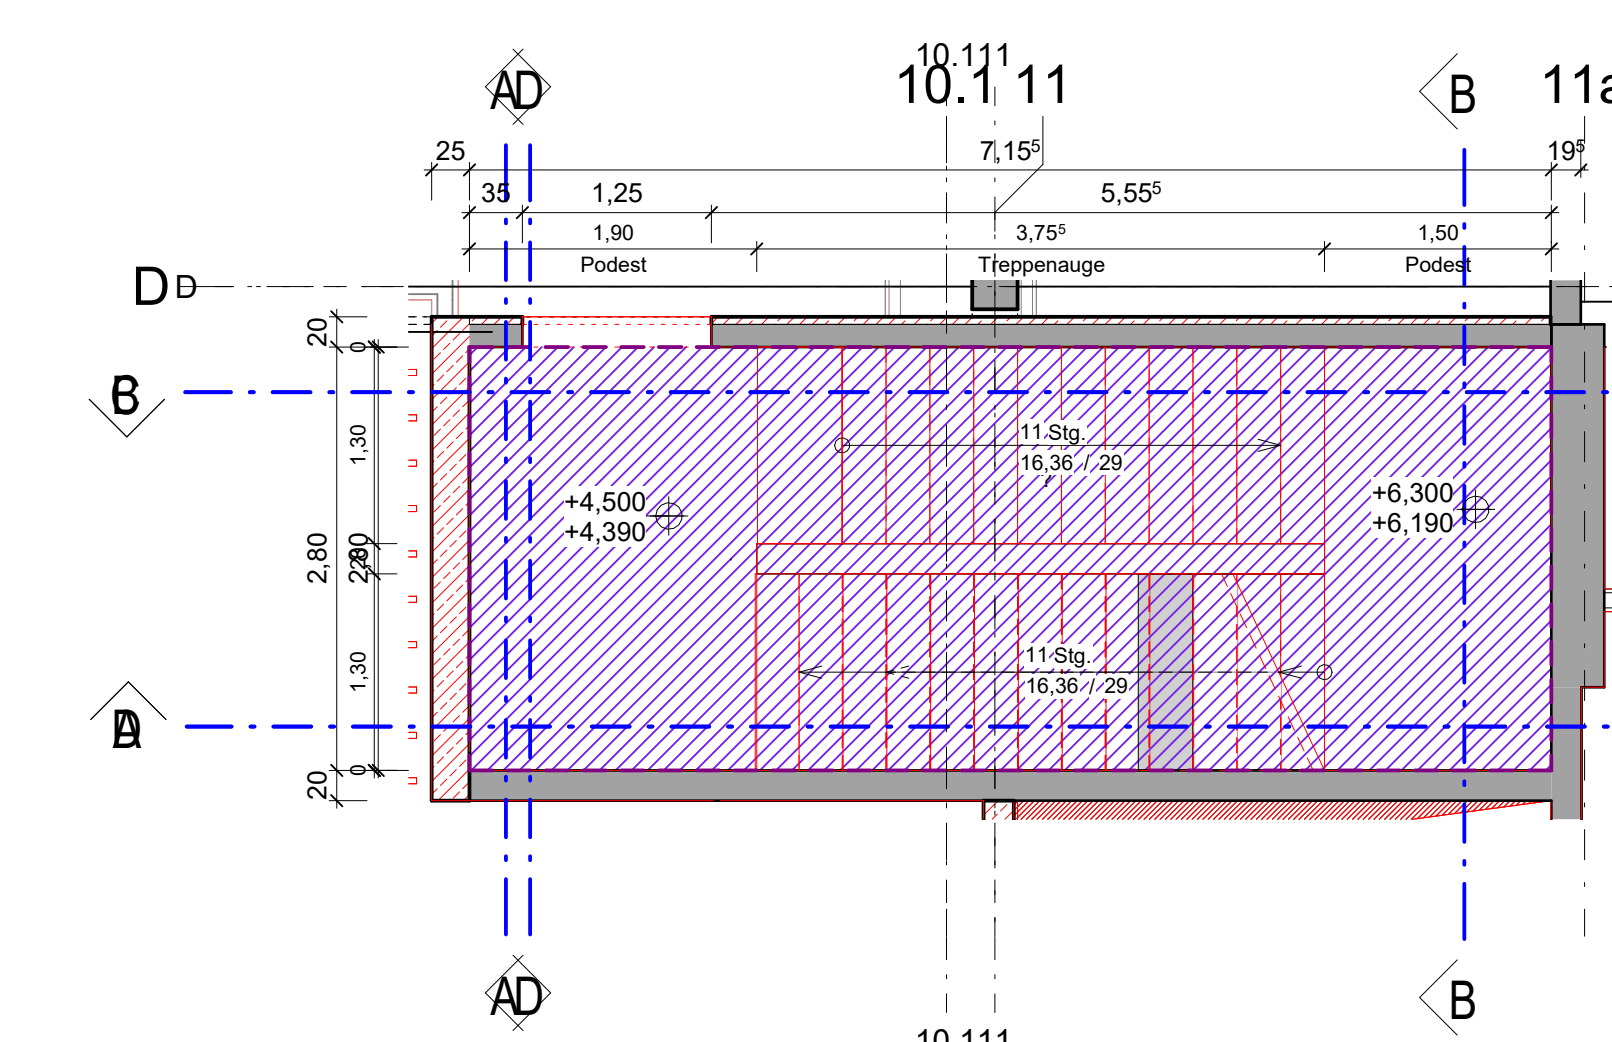
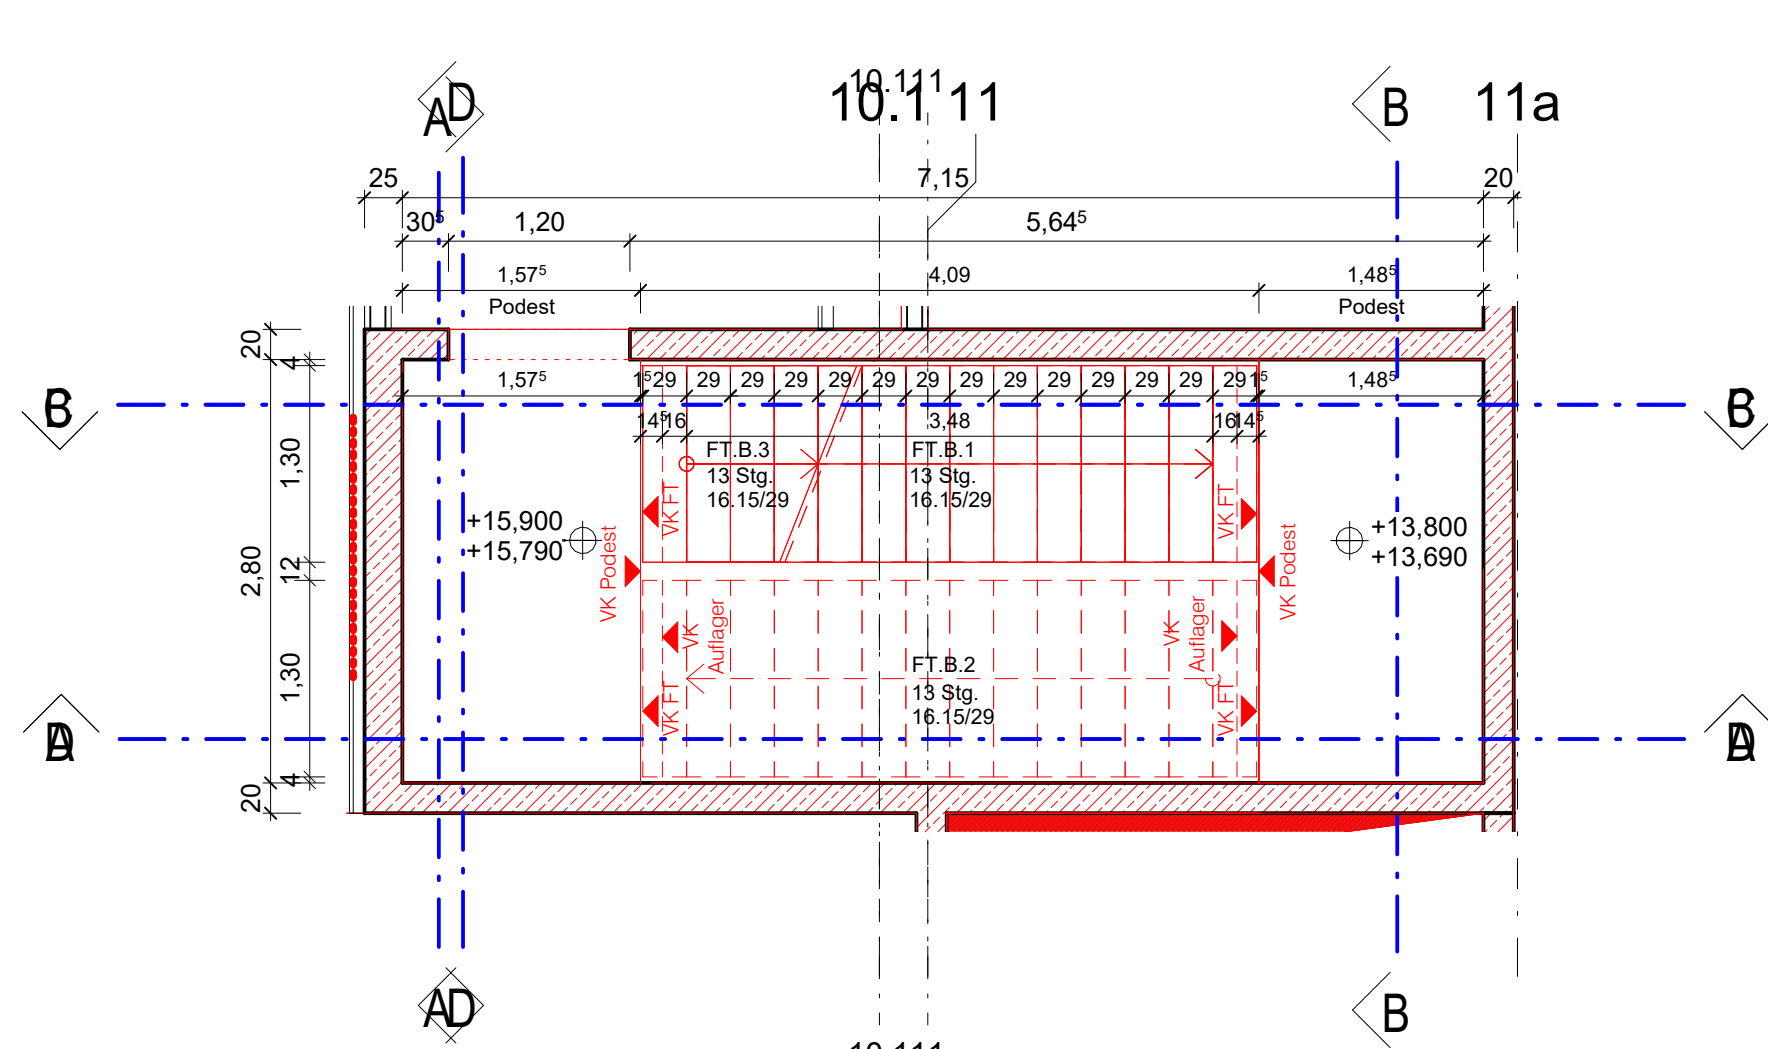
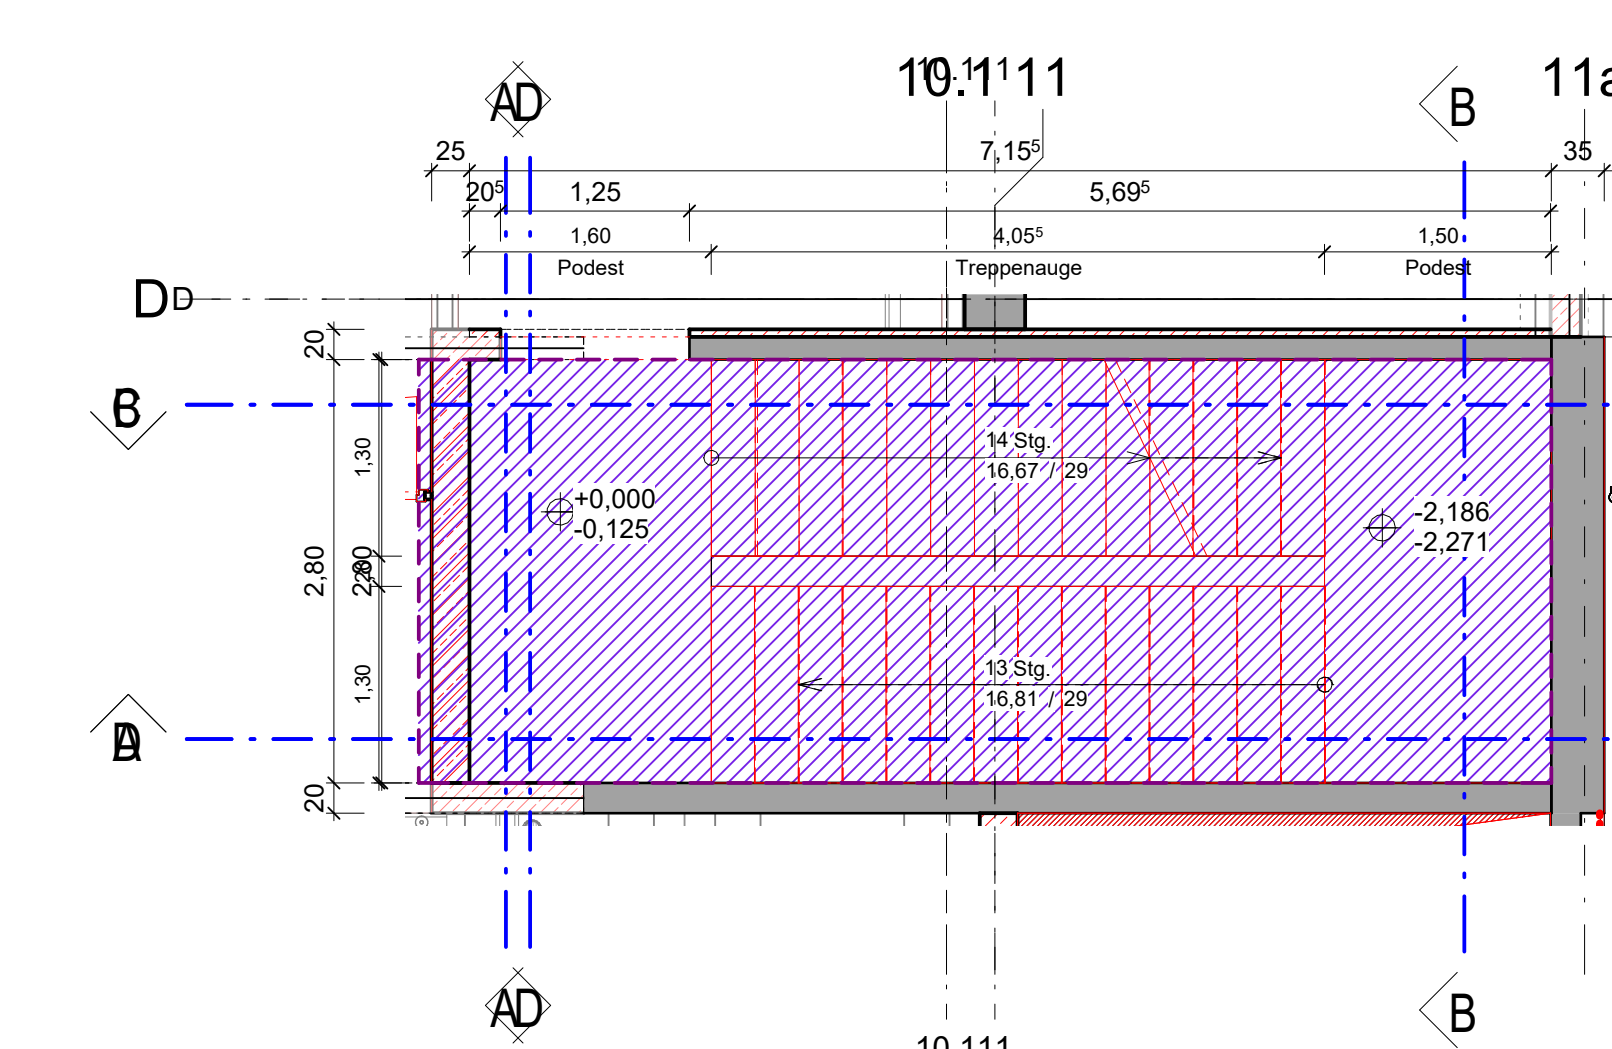
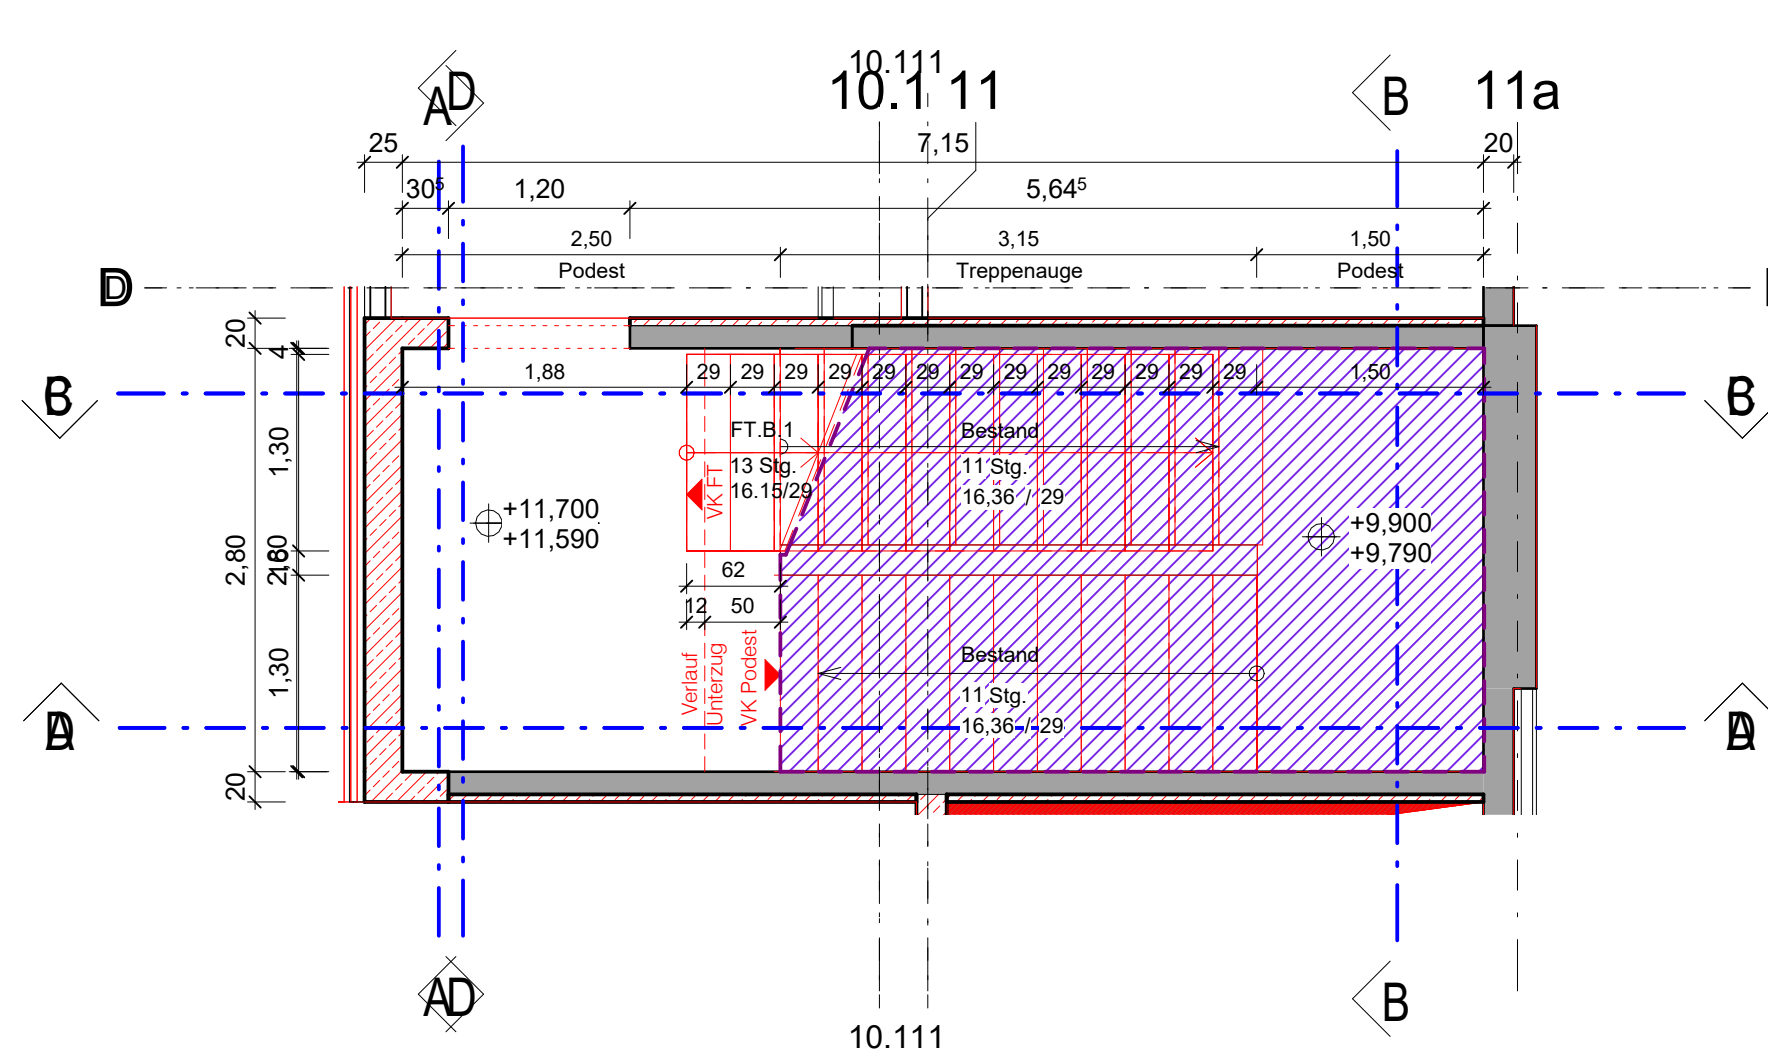
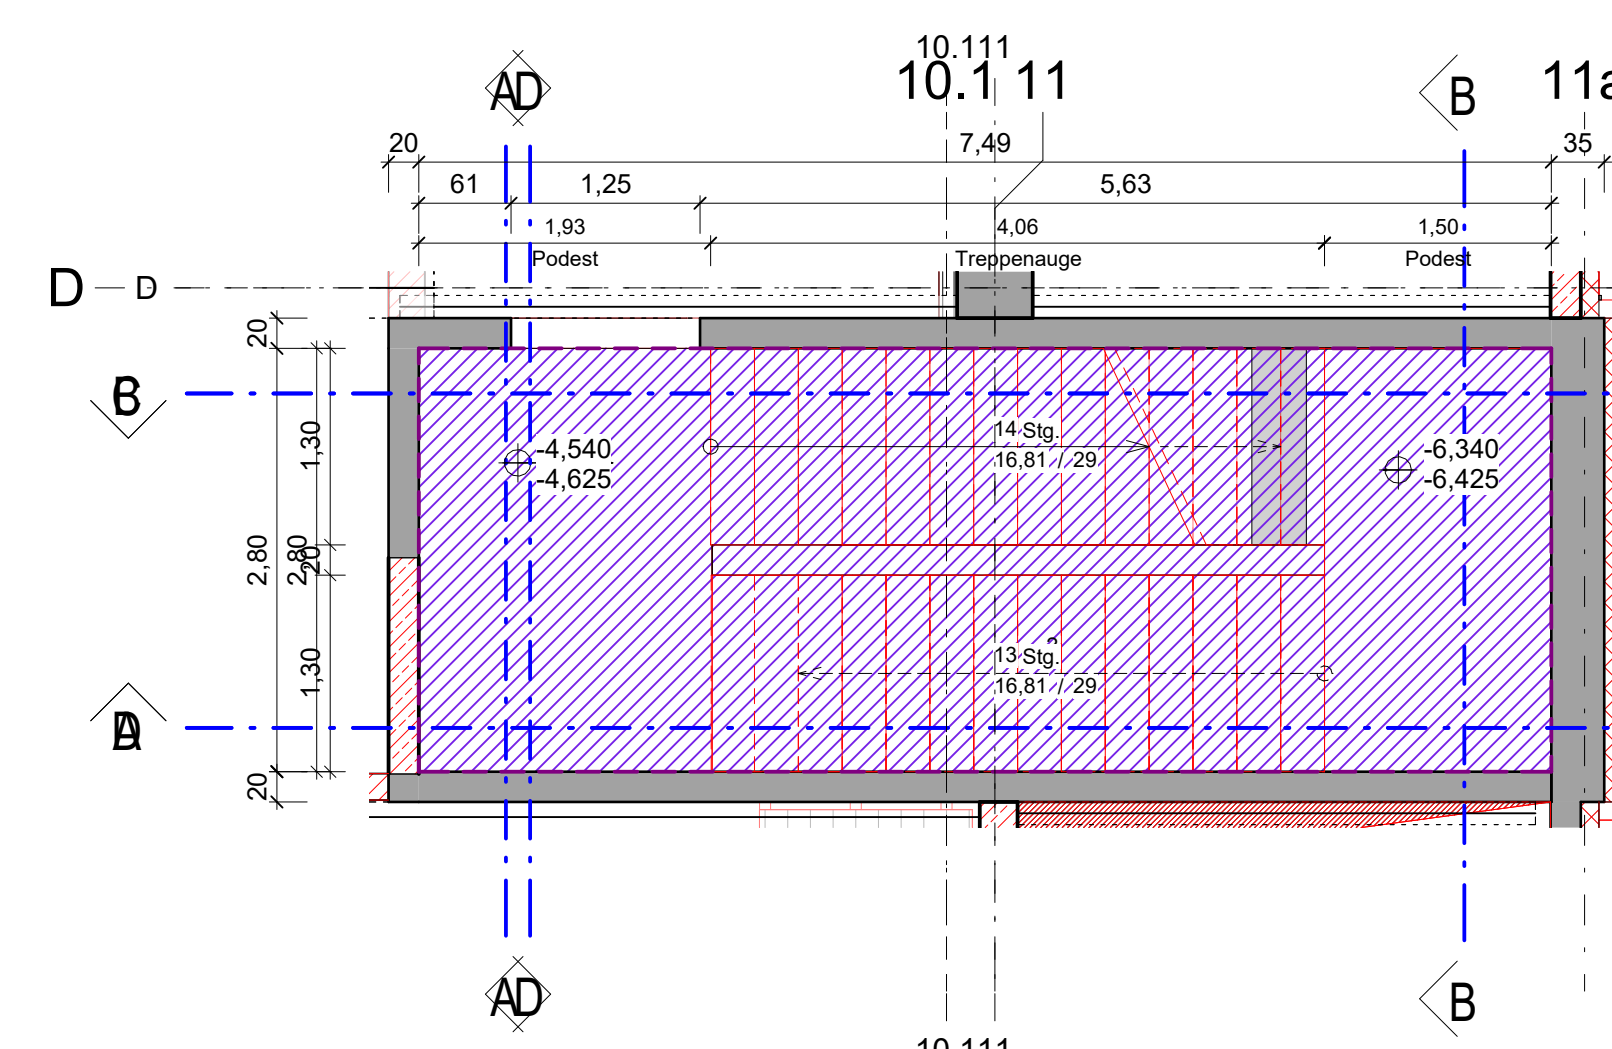
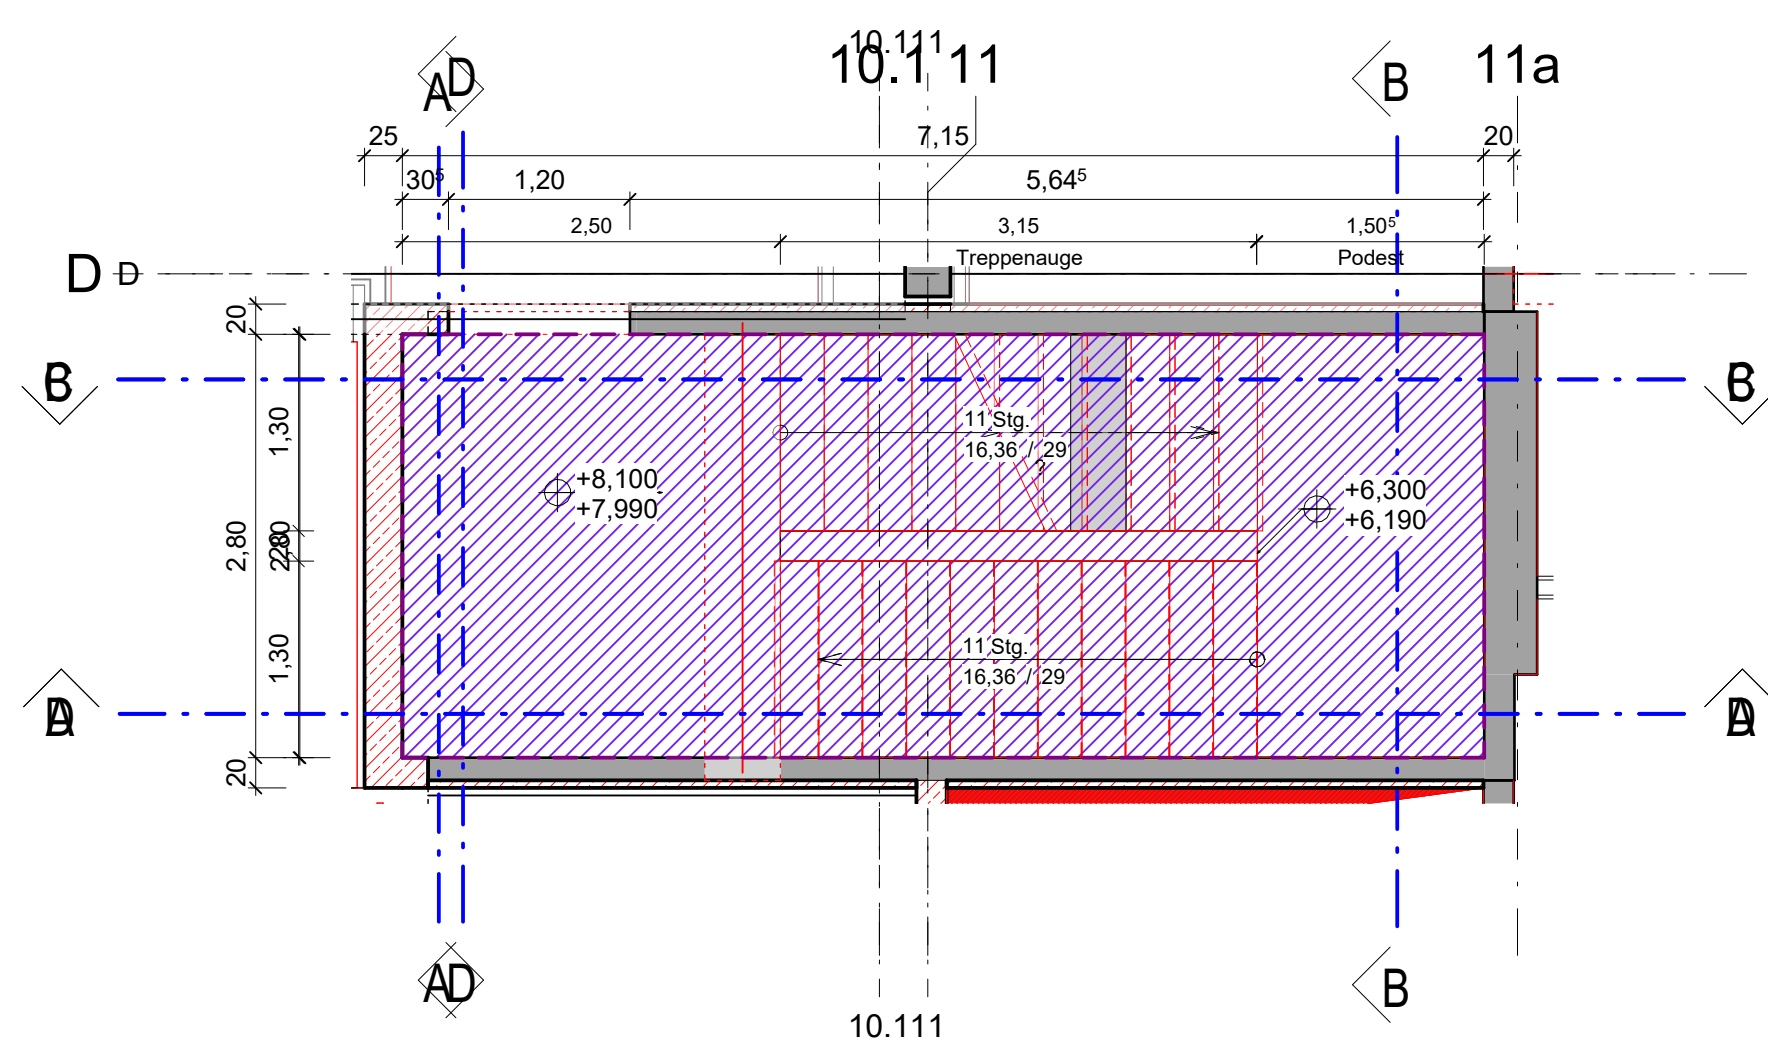
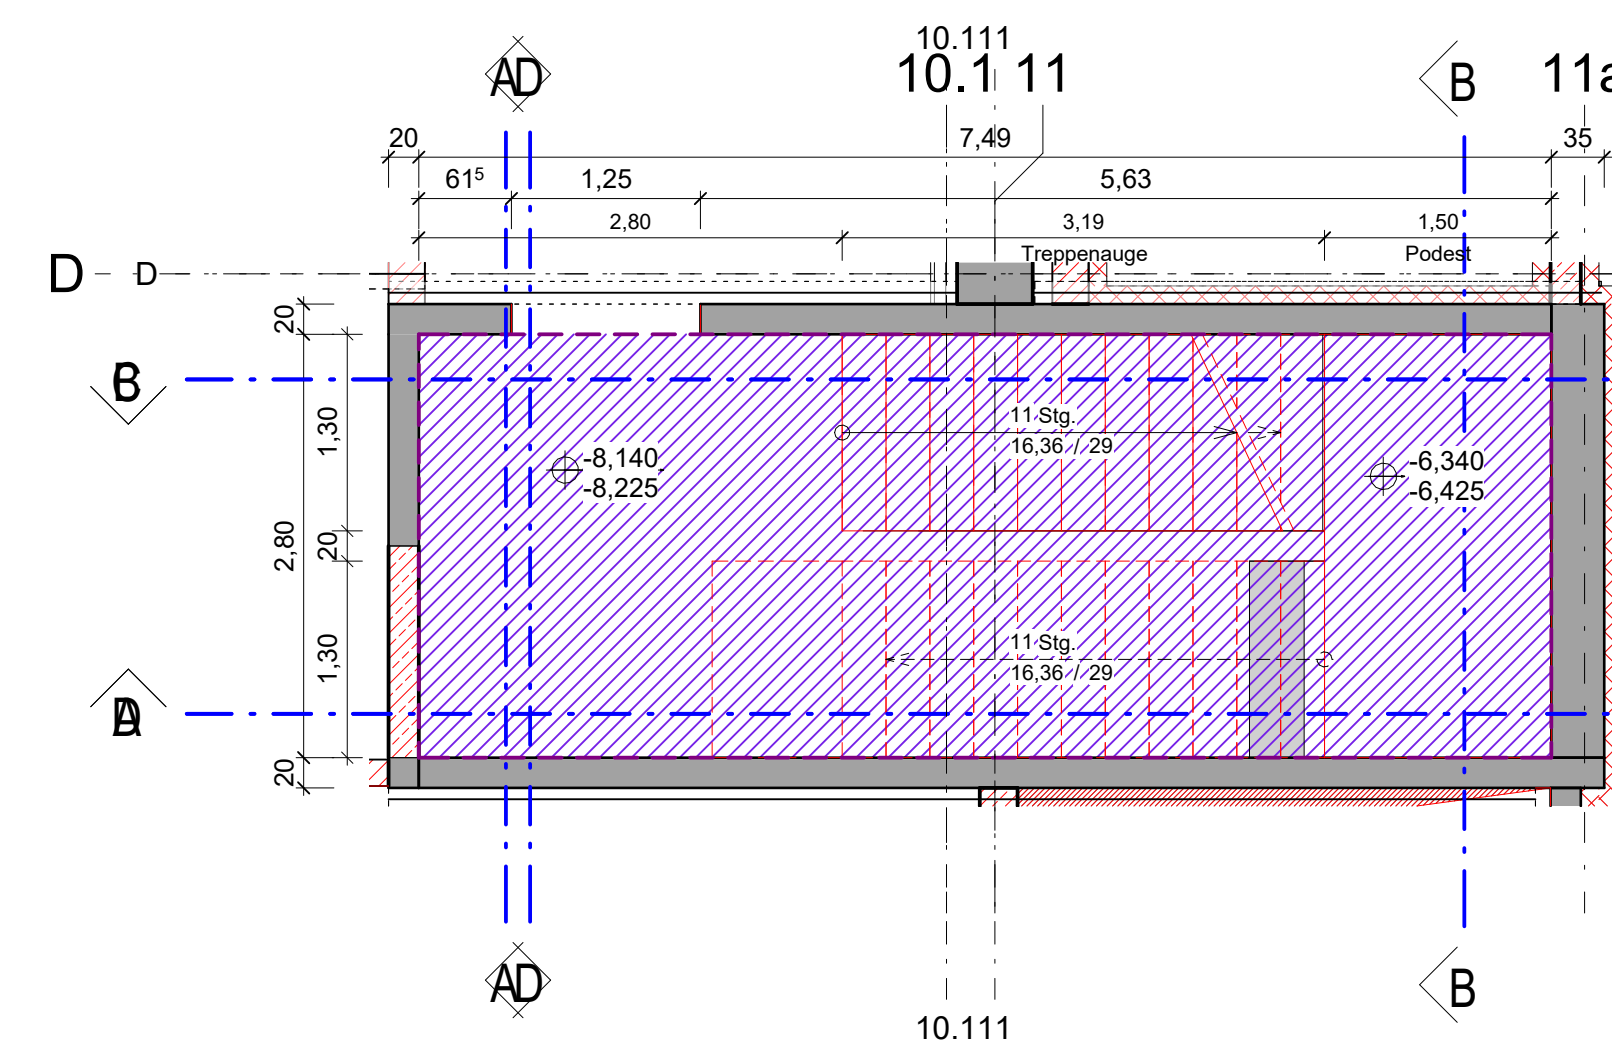


[illegible]

Anpassungen Anschlussdetails, Grundrisse 3-5.OG und Schritte A und B	AWo	19.06.2024	A
Änderung	Gefertigt	Datum	Index
Code			

RB-00_-555-B1-A

Übersichtsbogen

The drawing shows a 6x18 grid. The horizontal axis is labeled with numbers 1 to 18. The vertical axis is labeled with letters A to F. The grid is divided into three vertical sections labeled A3, B3, and C3 at the top, and A1, B1, and C1 in the middle. Below these are sections A2, B2, and C2. A compass rose is located on the right side of the grid.

Projekt Erichtung Innovationszentrum FUBIC					
Planungsphase: Ausführungsplanung					
Spezifikation/Gewerk Architektur					
Planinhalt Treppenhaus B1 (Mitte)					
Plannummer FUB-5-003-RB-00_-555-B1-A-BF		Index A		Status BF	
Erstellt am 18.08.2022		Mallstab 1:50		Format 1569 x 841 mm	
Dokumente 294_FUB_LP5_Ausbau		AWG Anlage		Geprüft GP	
WISTA-Management GmbH Rudower Chaussee 17 D-12489 Berlin israel@wista.de			heinlewischer Partnerschaft freier Architekten m. Gutenbergstraße 4 D-10567 Berlin architekt@heinlewischer.de		
Fachplaner			Fachplaner		