
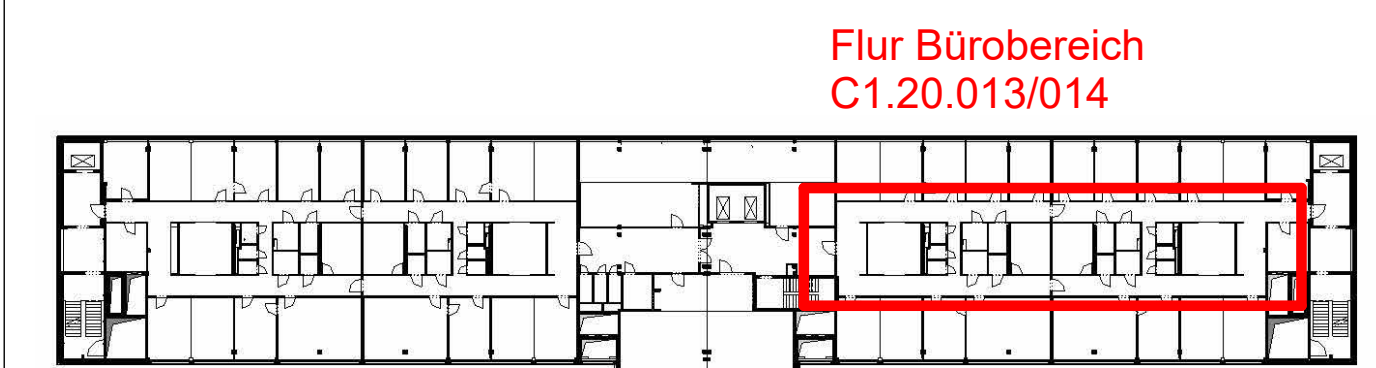


This architectural section drawing shows a building facade with a series of columns and doors. The columns are labeled 11a, 12, 12a, 13, 13a, 14, 14a, 15, 15a, 16, 16a, and 17. The doors are labeled 12, 13, 14, 15, 16, and 17. The drawing includes a horizontal line indicating the ground level (+3.210) and a vertical line indicating the building's height (+3.210). The columns are shown in cross-section, and the doors are shown in elevation. The drawing is a technical representation of a building's structure and layout.

[illegible]


+2,75 Horizont
+2,70 Tüven
+2,13⁵ Tüven

+0,50 Achse E
+0,10 OK Soc
+0,00 OKFF

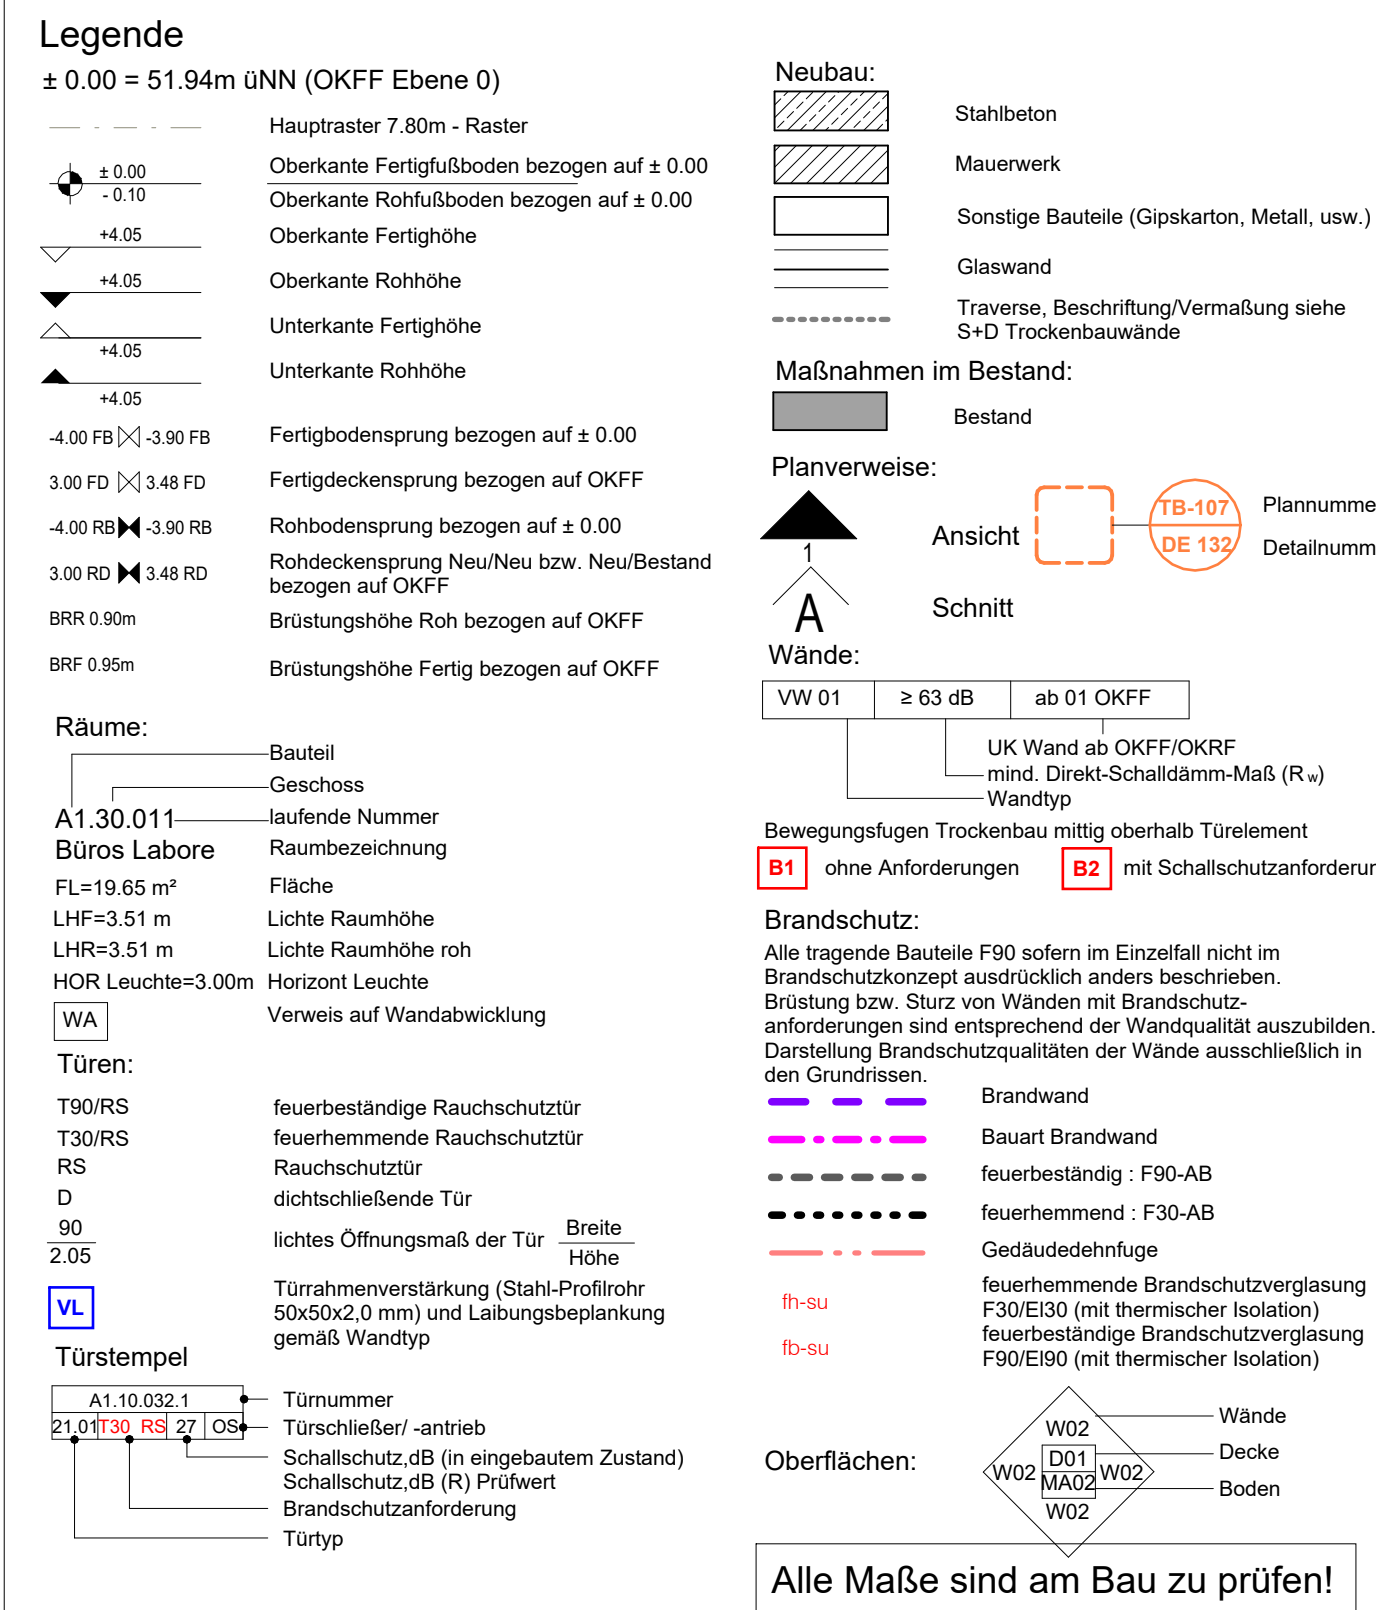

Änderung	Gefügt:	Datum	Index

WA-02 -013-C1

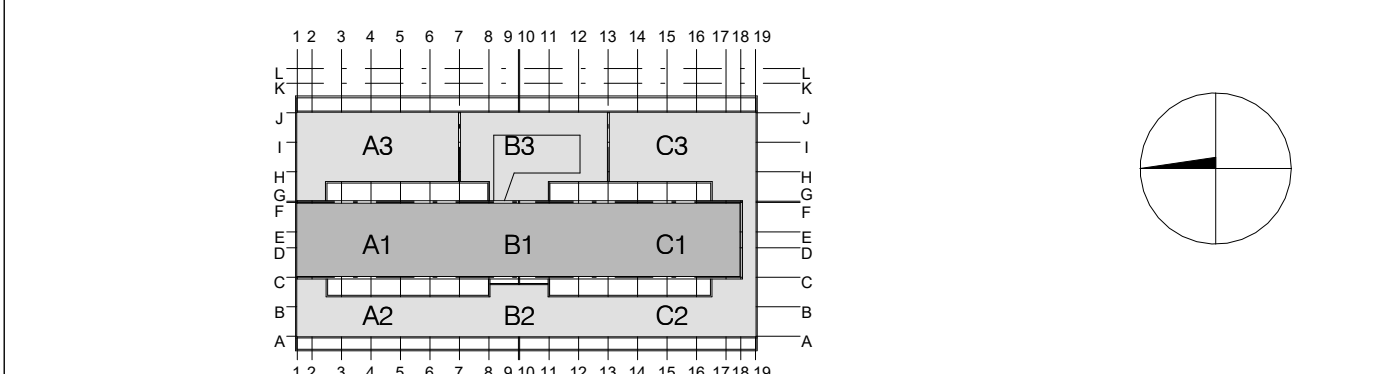

Projekt Errichtung Innovationszentrum FUBIC

Planungsphase	Ausführungsplanung
Spezifikation/Gewerk	Architektur

Wandabwicklung C1.20.013/014 Flur

Flurnummer 294-5300-WA-O2_013-C1-NA		Index NA	Status NA
Einreisetum 01.04.2026	Mallbox 1:50	Indexdatum 1379 x 841 mm	Format 1379 x 841 mm
Datenname 294_FUBIC_LP5_Ausbau		Gekürzt AW	Gesamt CP
Backfile WISTA-Management GmbH		Annotat heinewischer Partnerschaft freier Architekten mbB Gutenbergstraße 4 D-10587 Berlin	
Rudower Chaussee 17 D-12489 Berlin		294.fubic@heinewischer.de	
israel@wista.de		Fachplaner Fachplaner	