




Pos. 0180

Pos. 0190

Pos. 0180


Pos. 0180

Pos. 0160

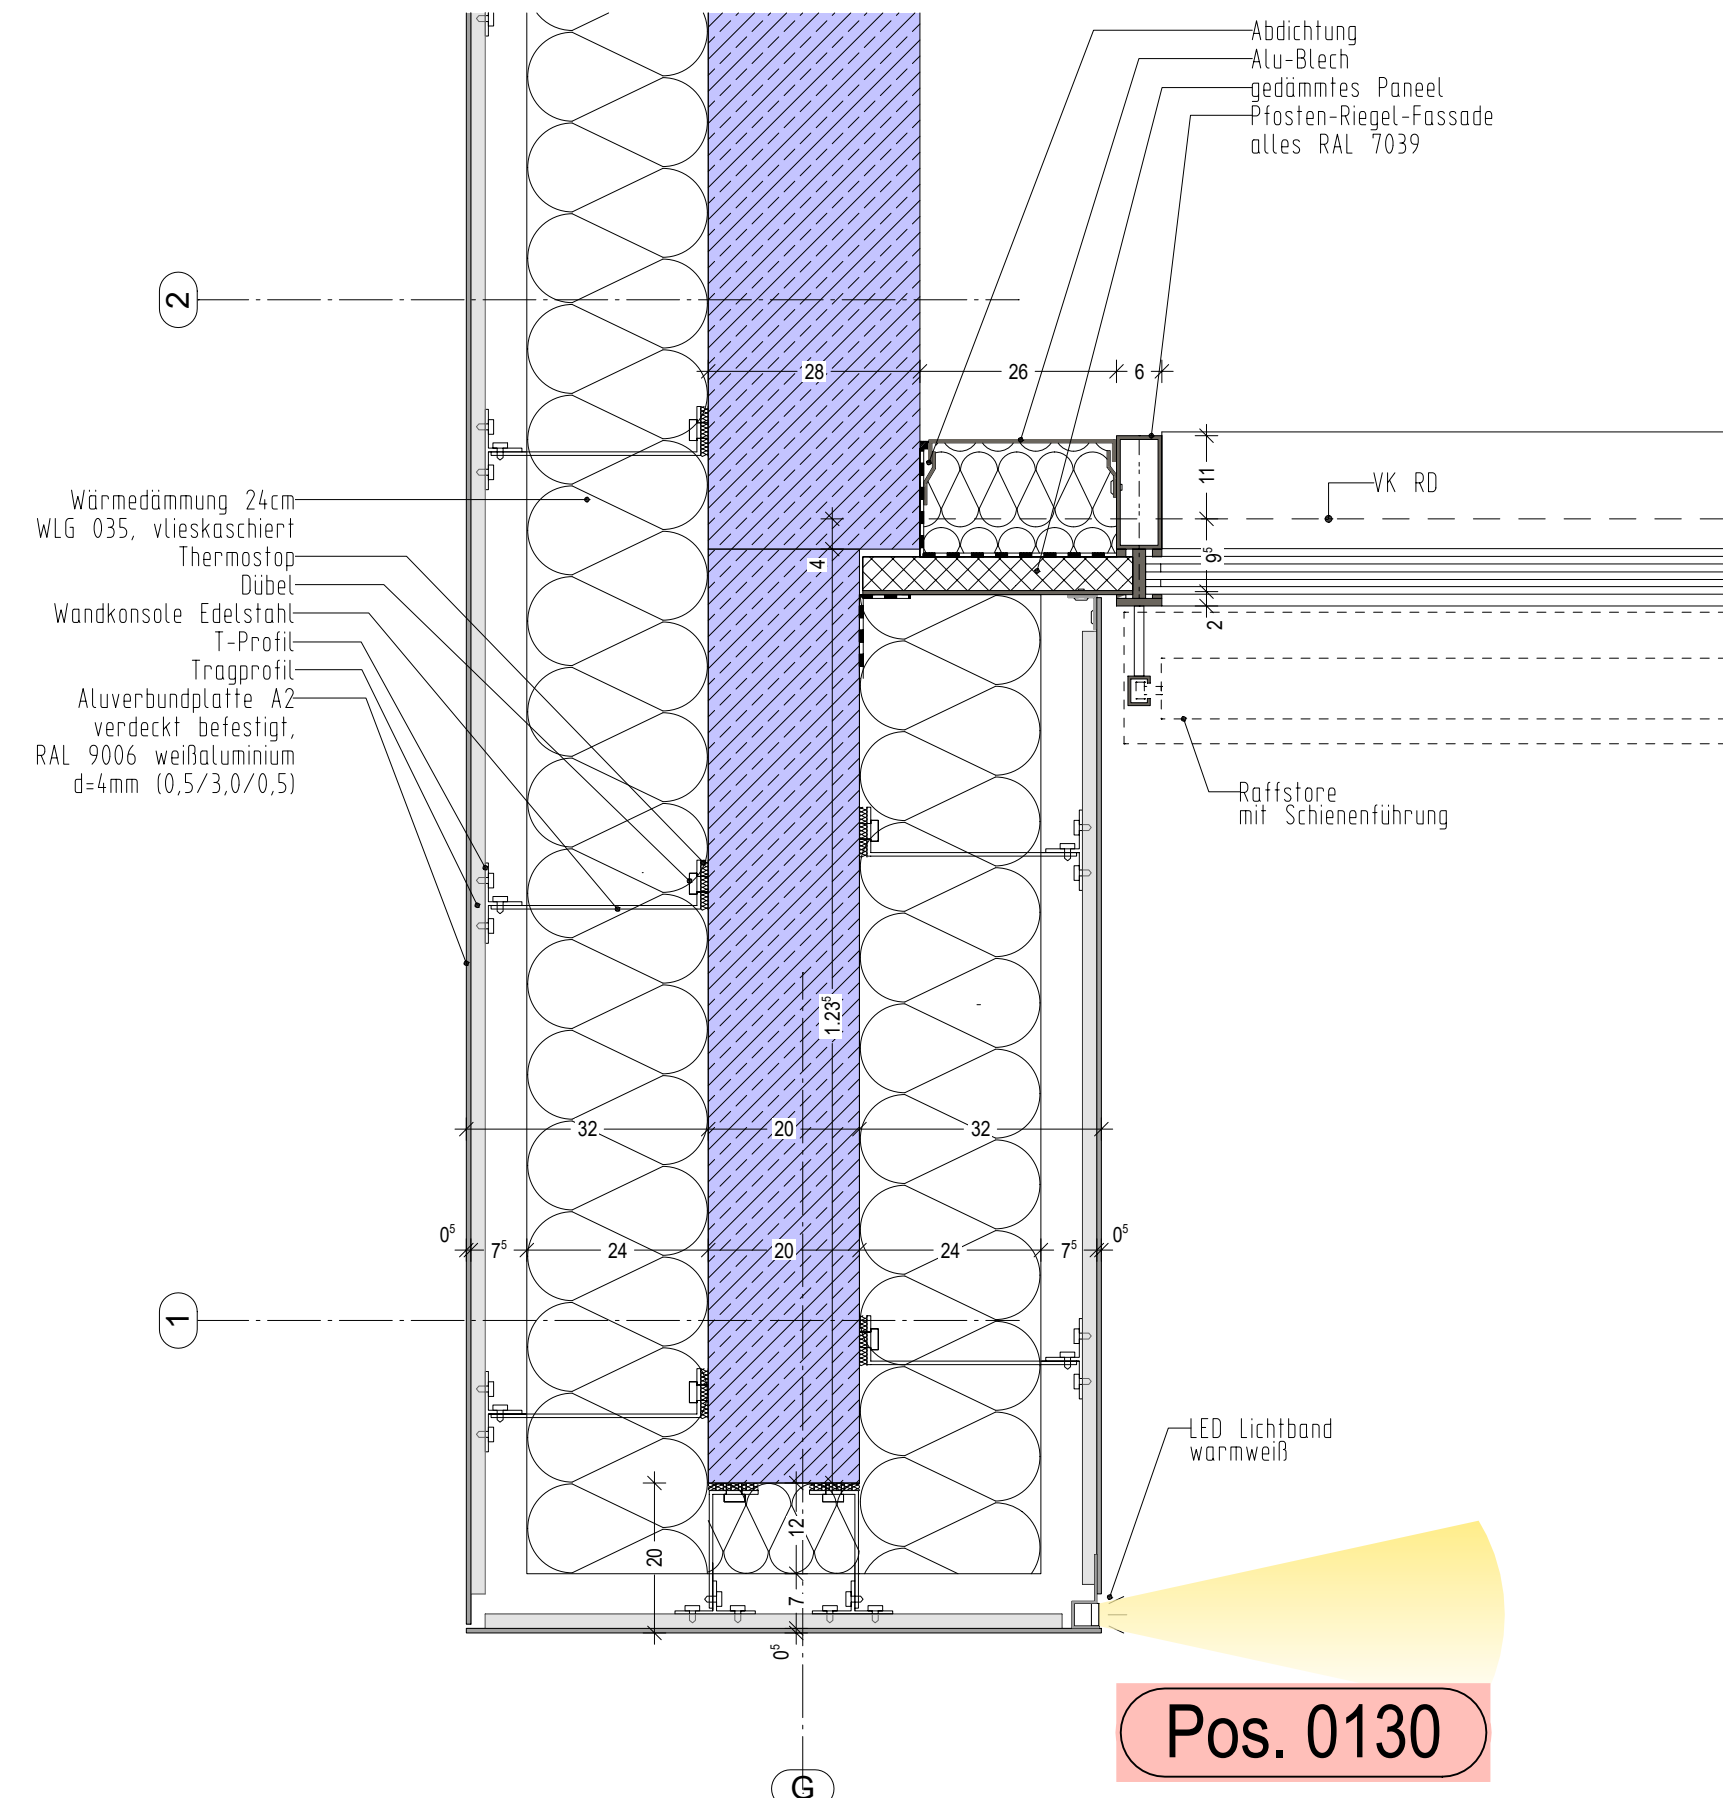


Pos. 0130

DETAIL WANDVORLAGE (2a / 2b / 2c) M 1:10

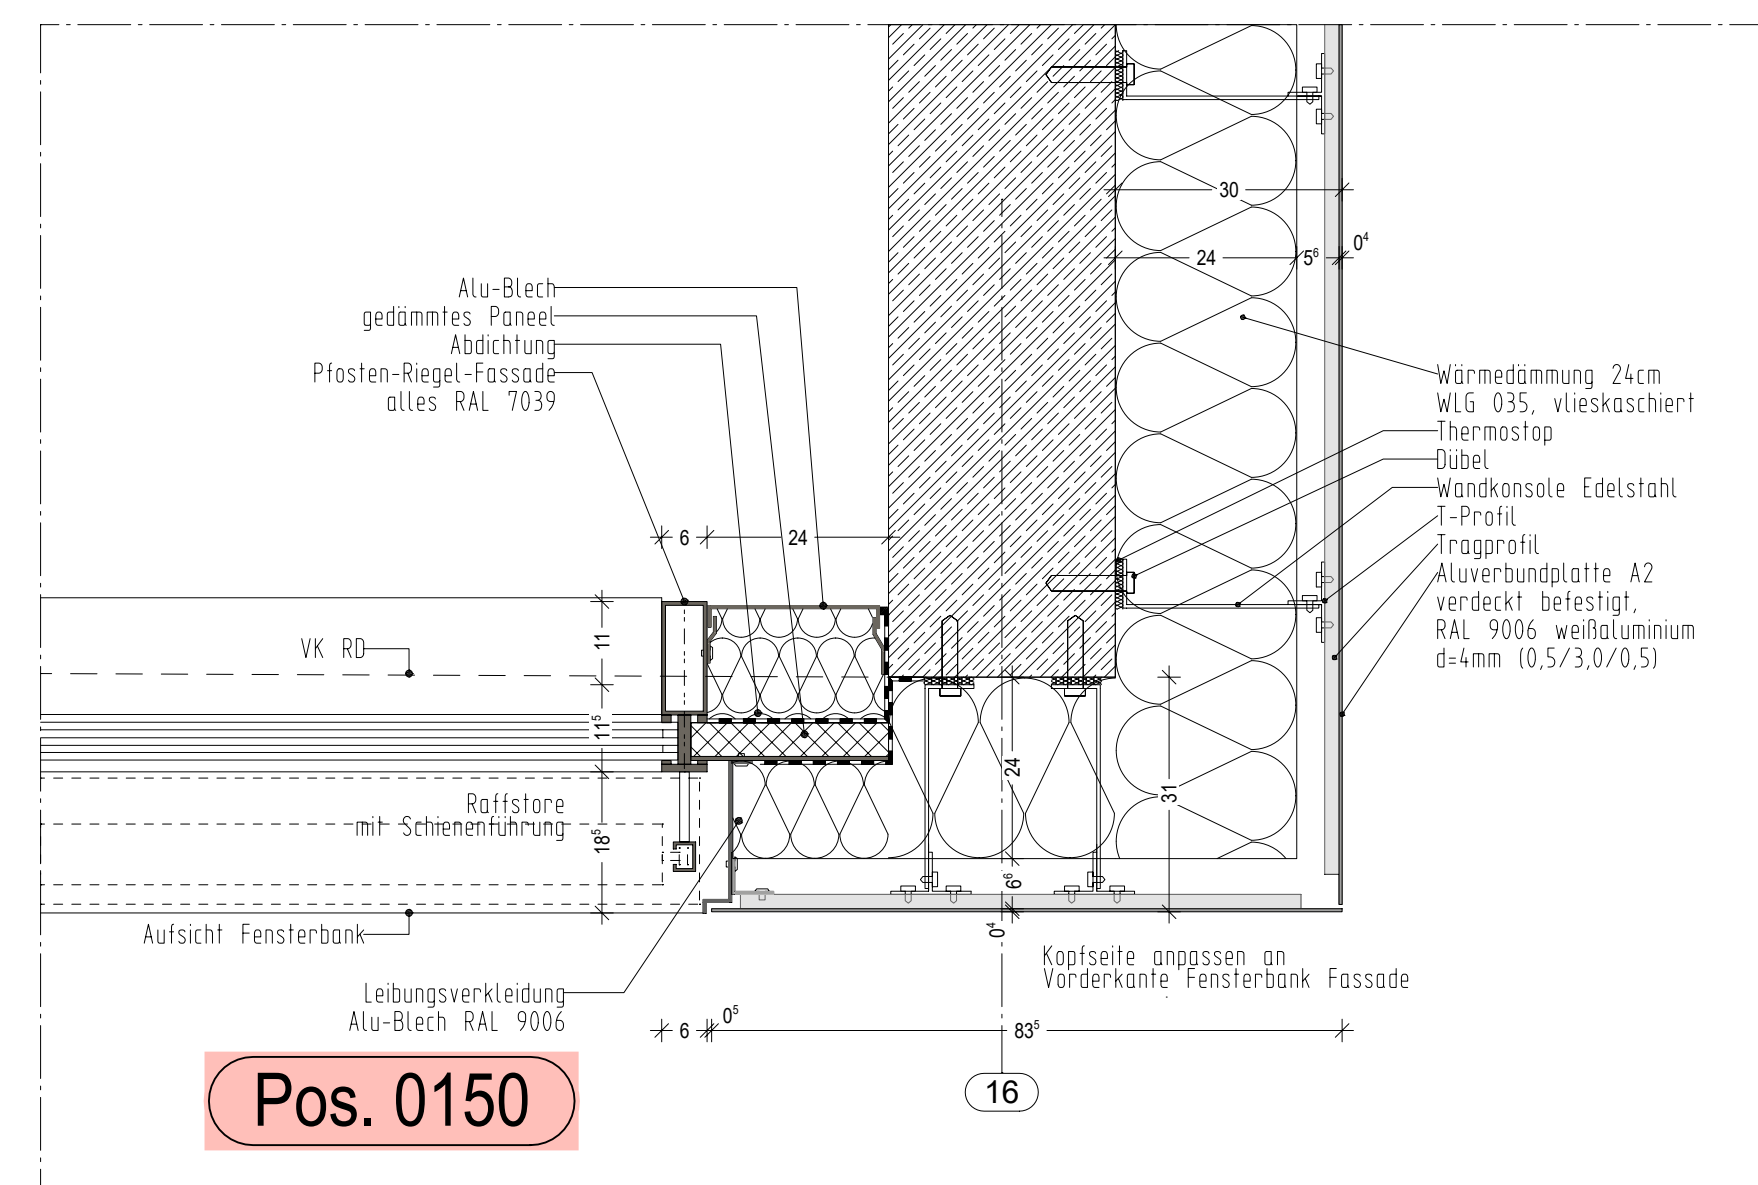

Pos. 0150

DETAIL FASSADENANSCHLUSS GR 1.+2.OG M 1:10

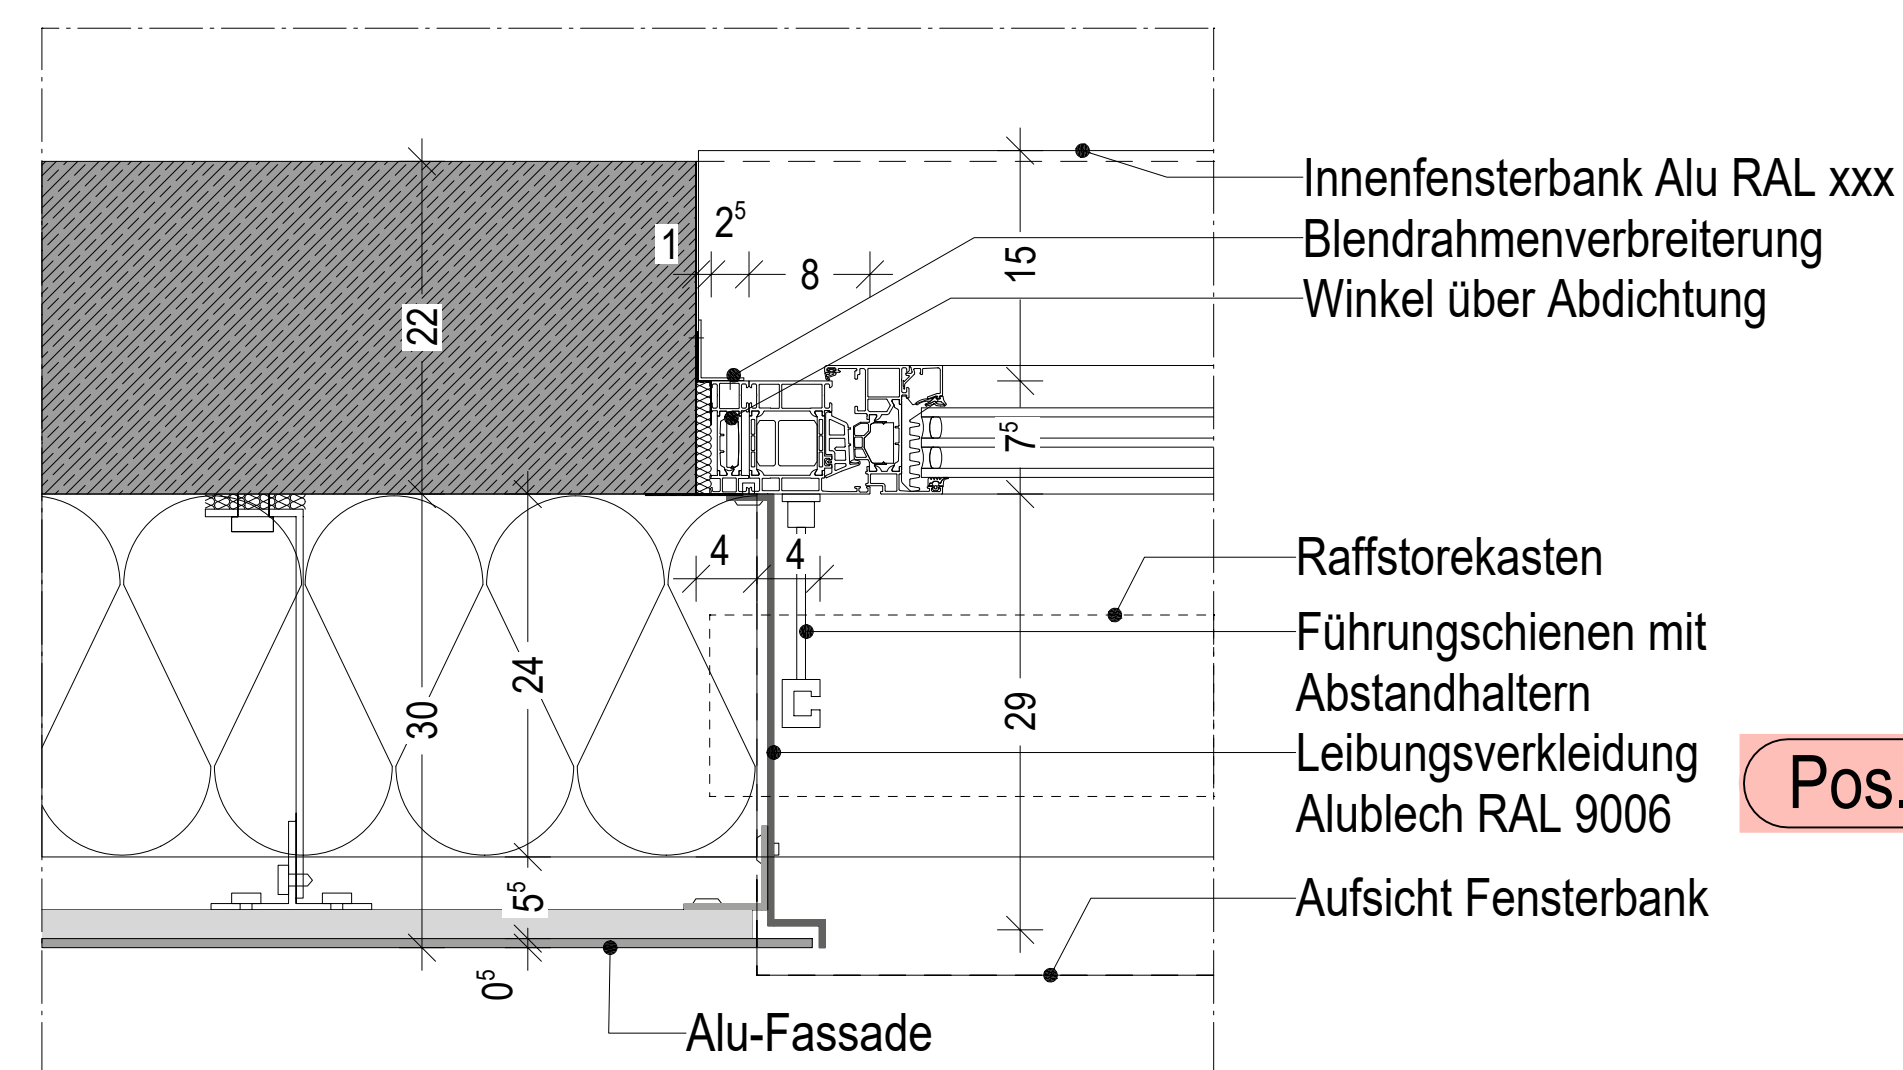

Pos. 0150

Leibungsdetail Metallfassade M 1:5

WERKPLANUNG

Access e.V.
Intzestraße 5
52072 Aachen



Friedlandstrasse 18 52064 Aachen Fon: 0241-7056610 mail@dws-architekten.de www.dws-architekten.de