


Schnitt A - A M. 1:50

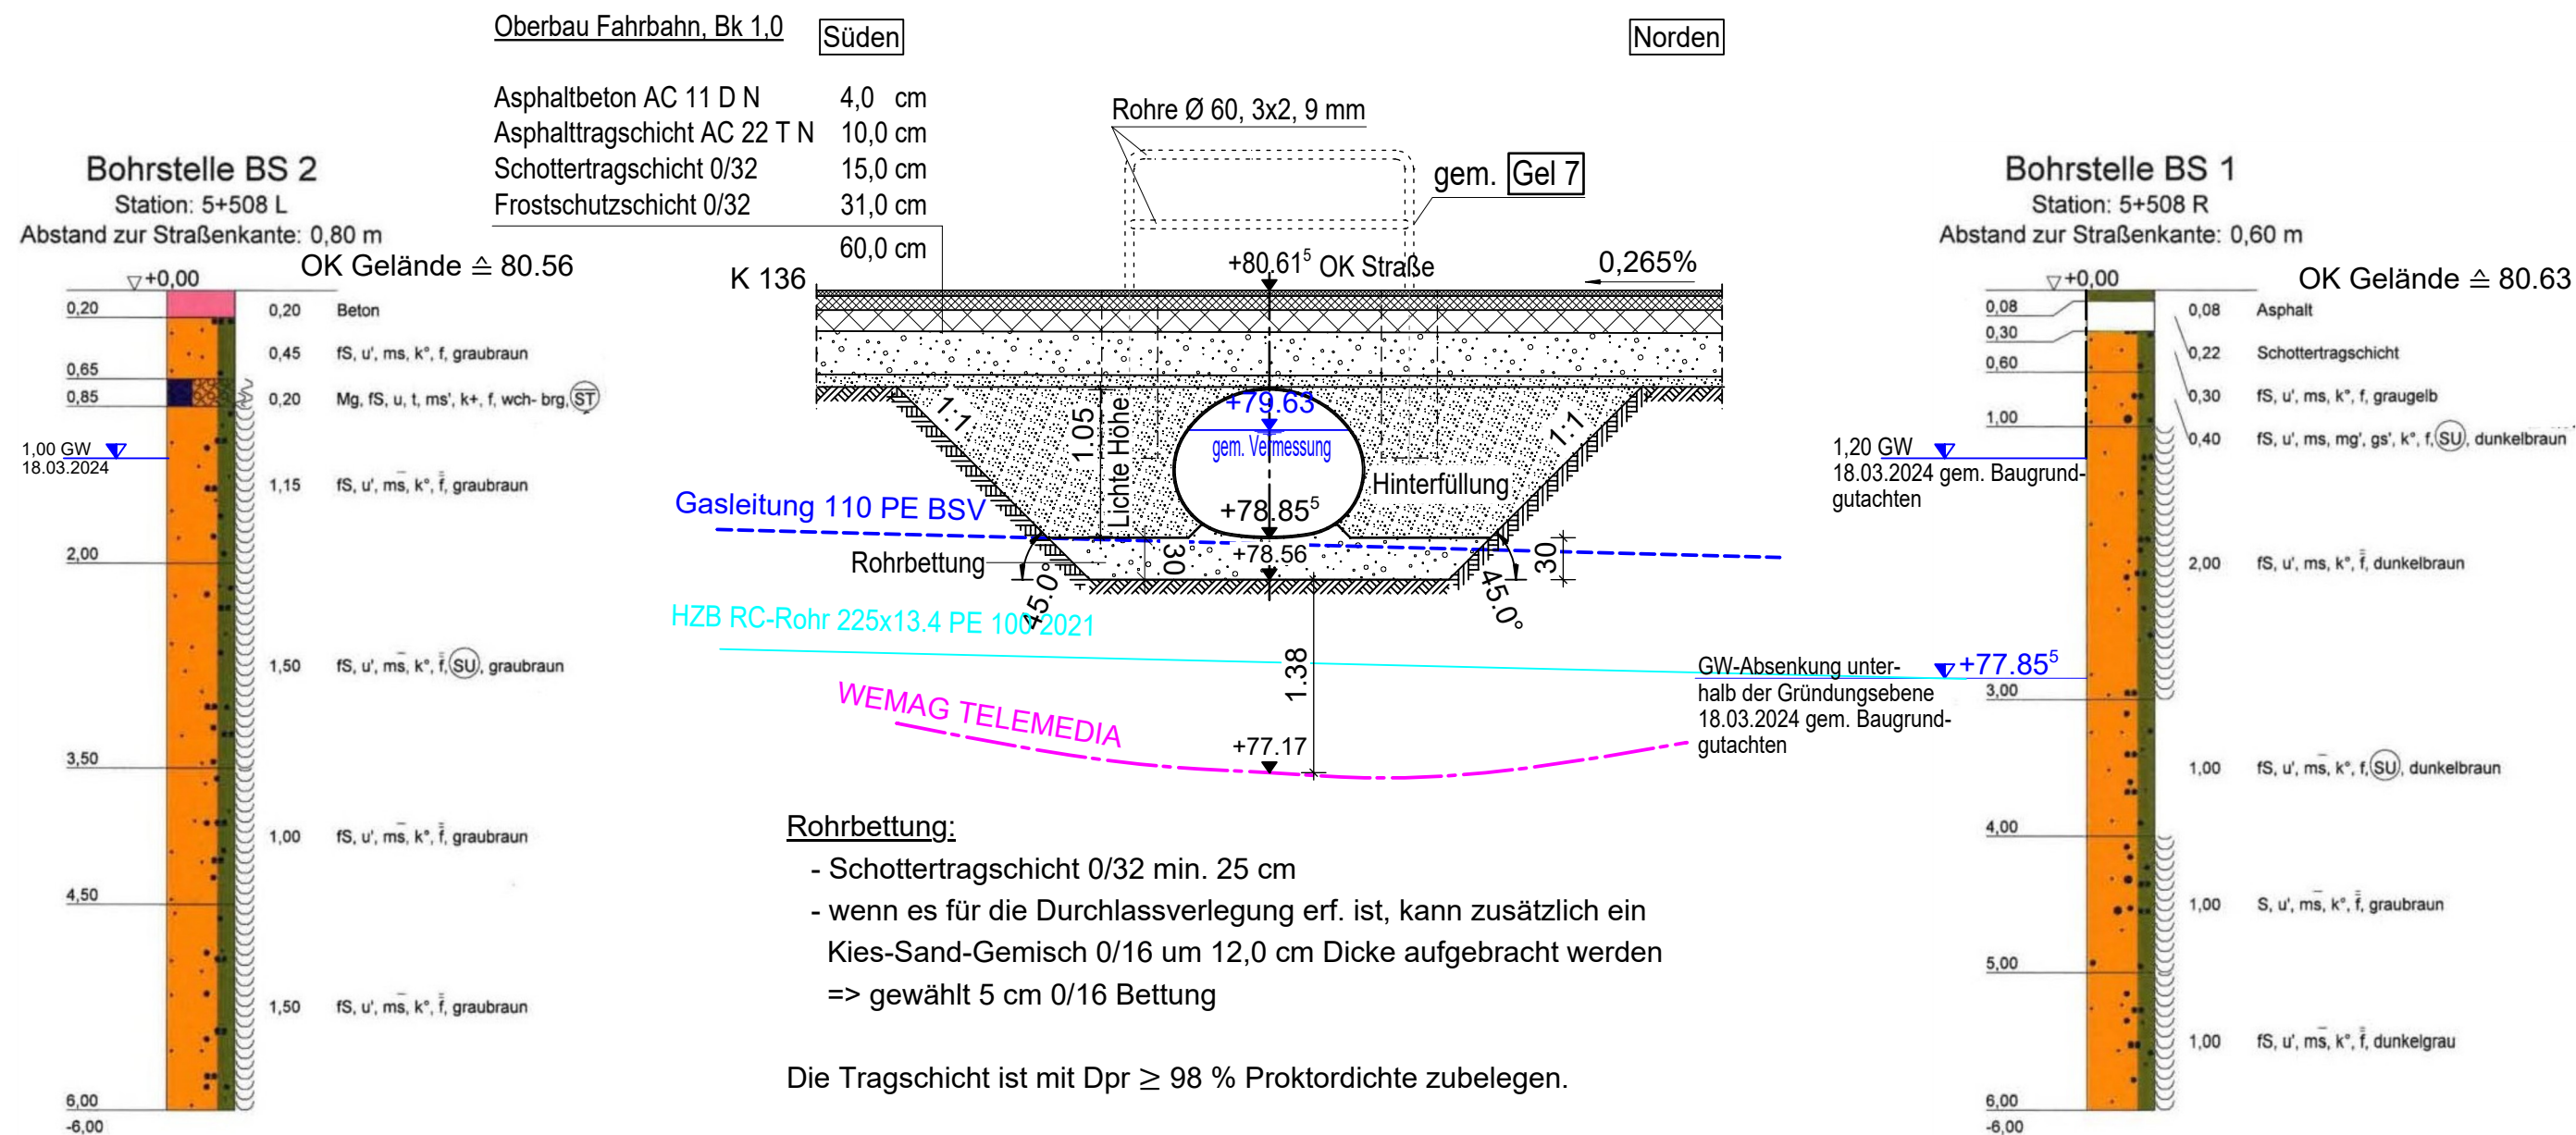

Grundriss M. 1:100

