



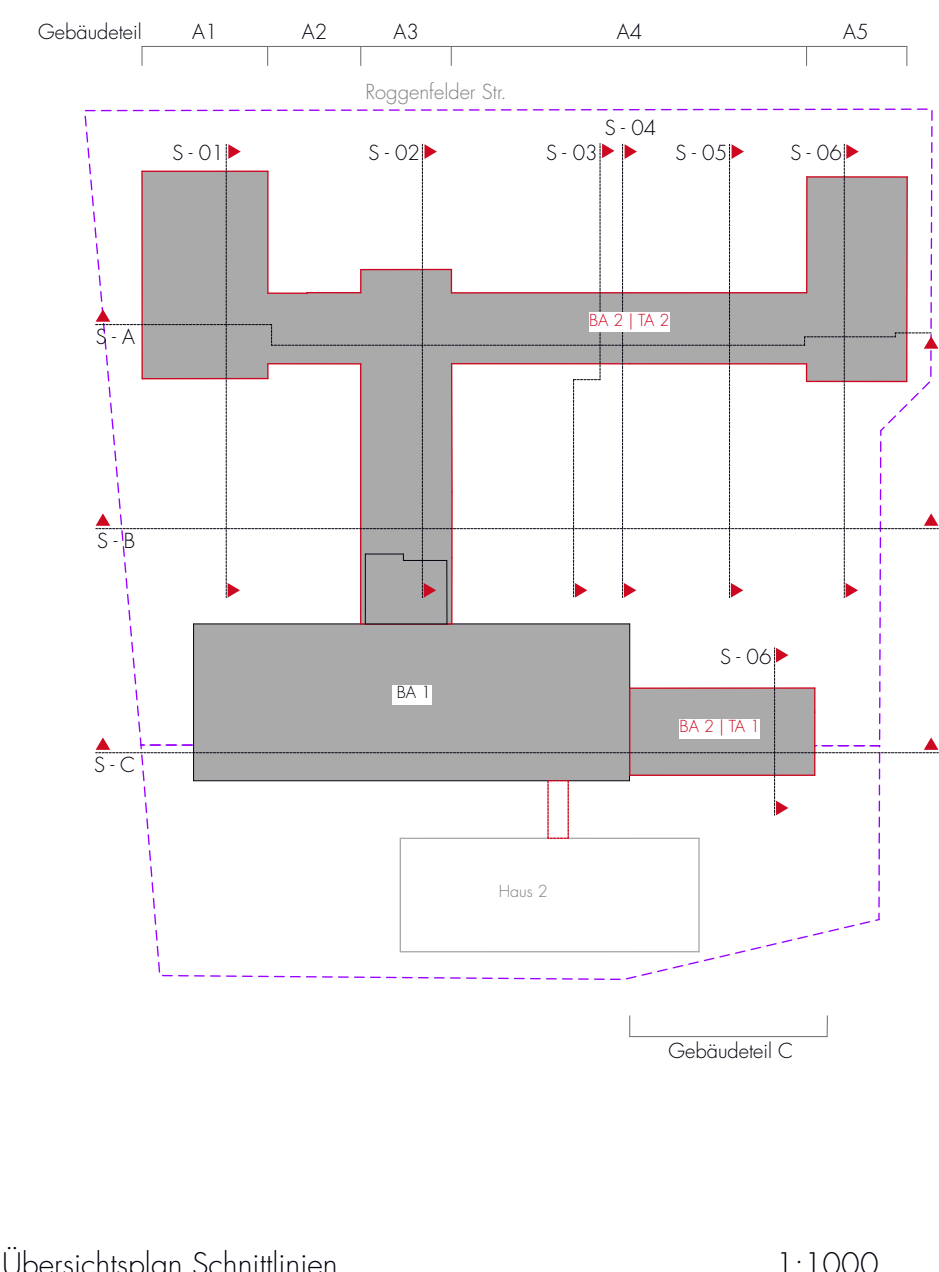

1:50

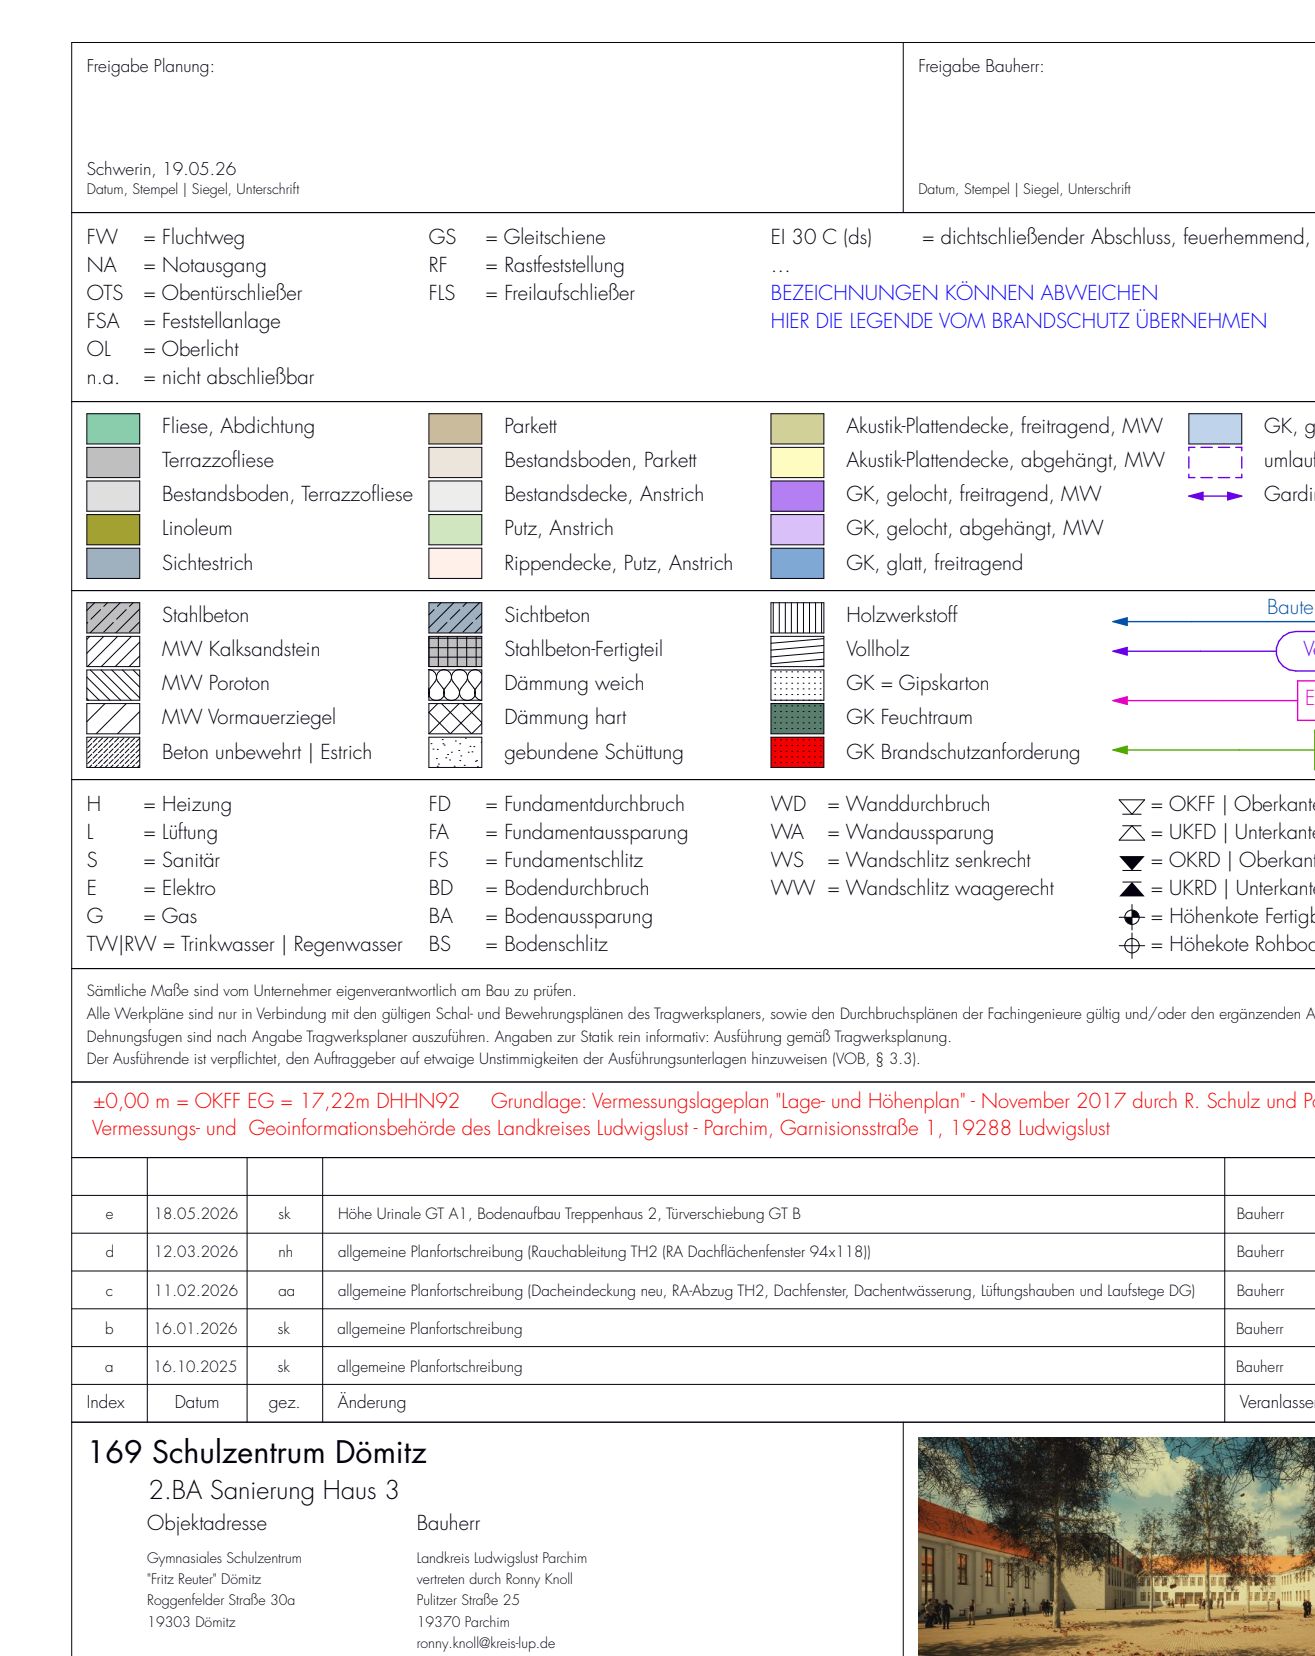

1:50