




SNITT F
M 1:50 -Treppenhaus 01

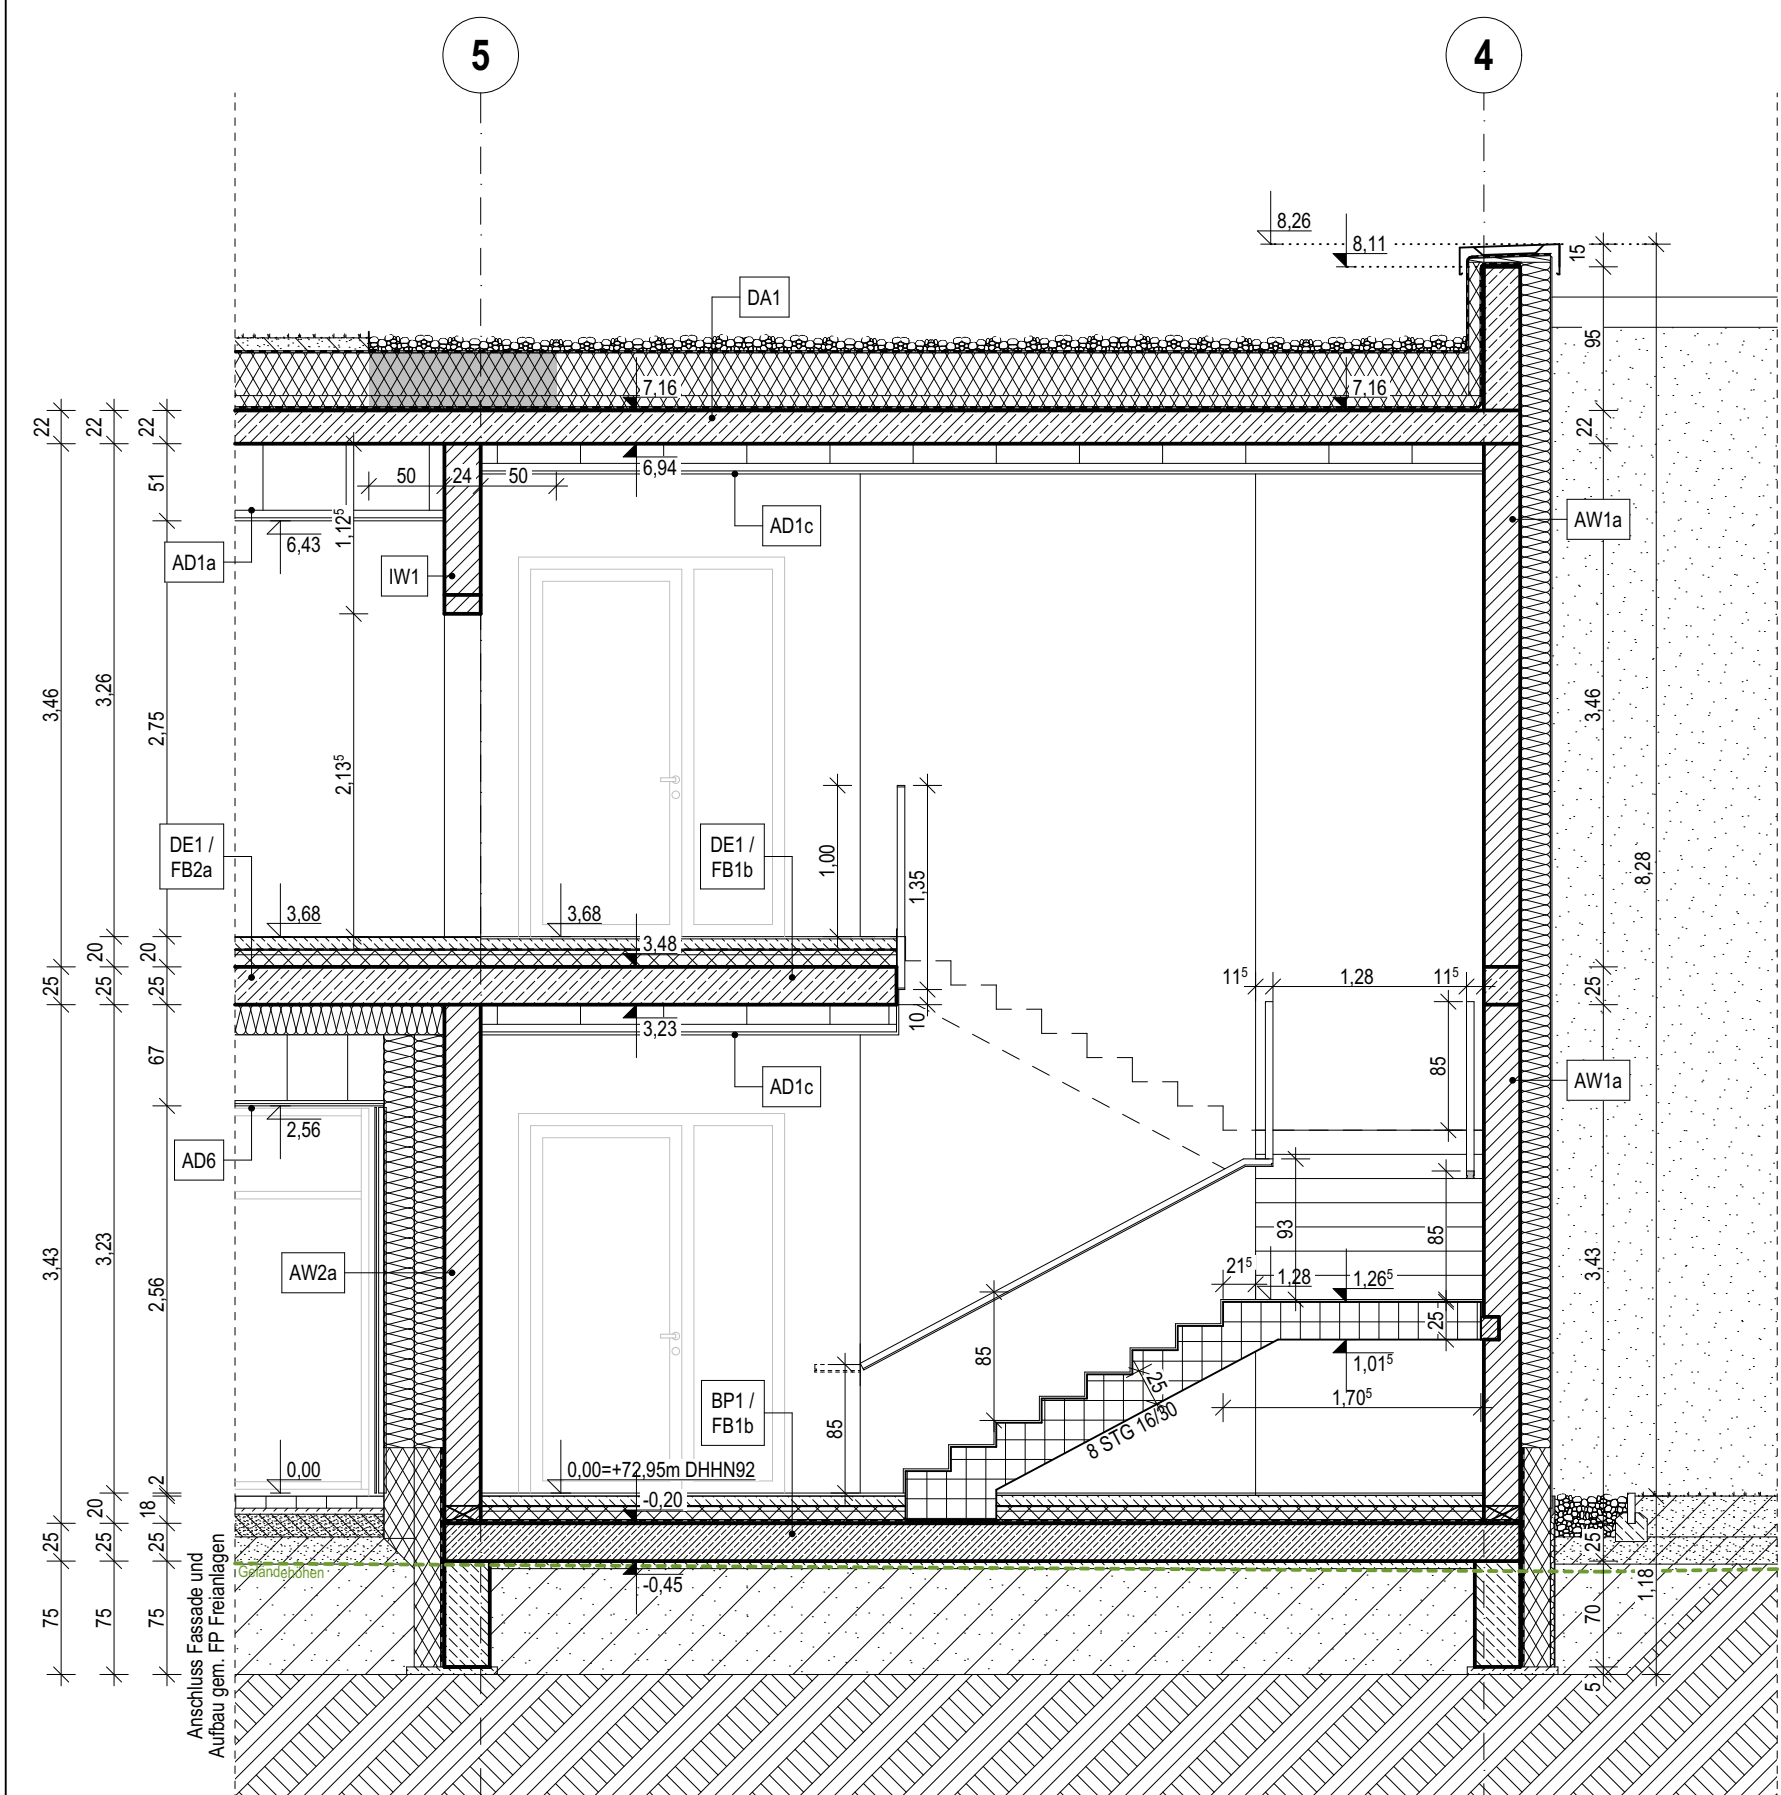


SNITT G
M 1:50 -Treppenhaus 01

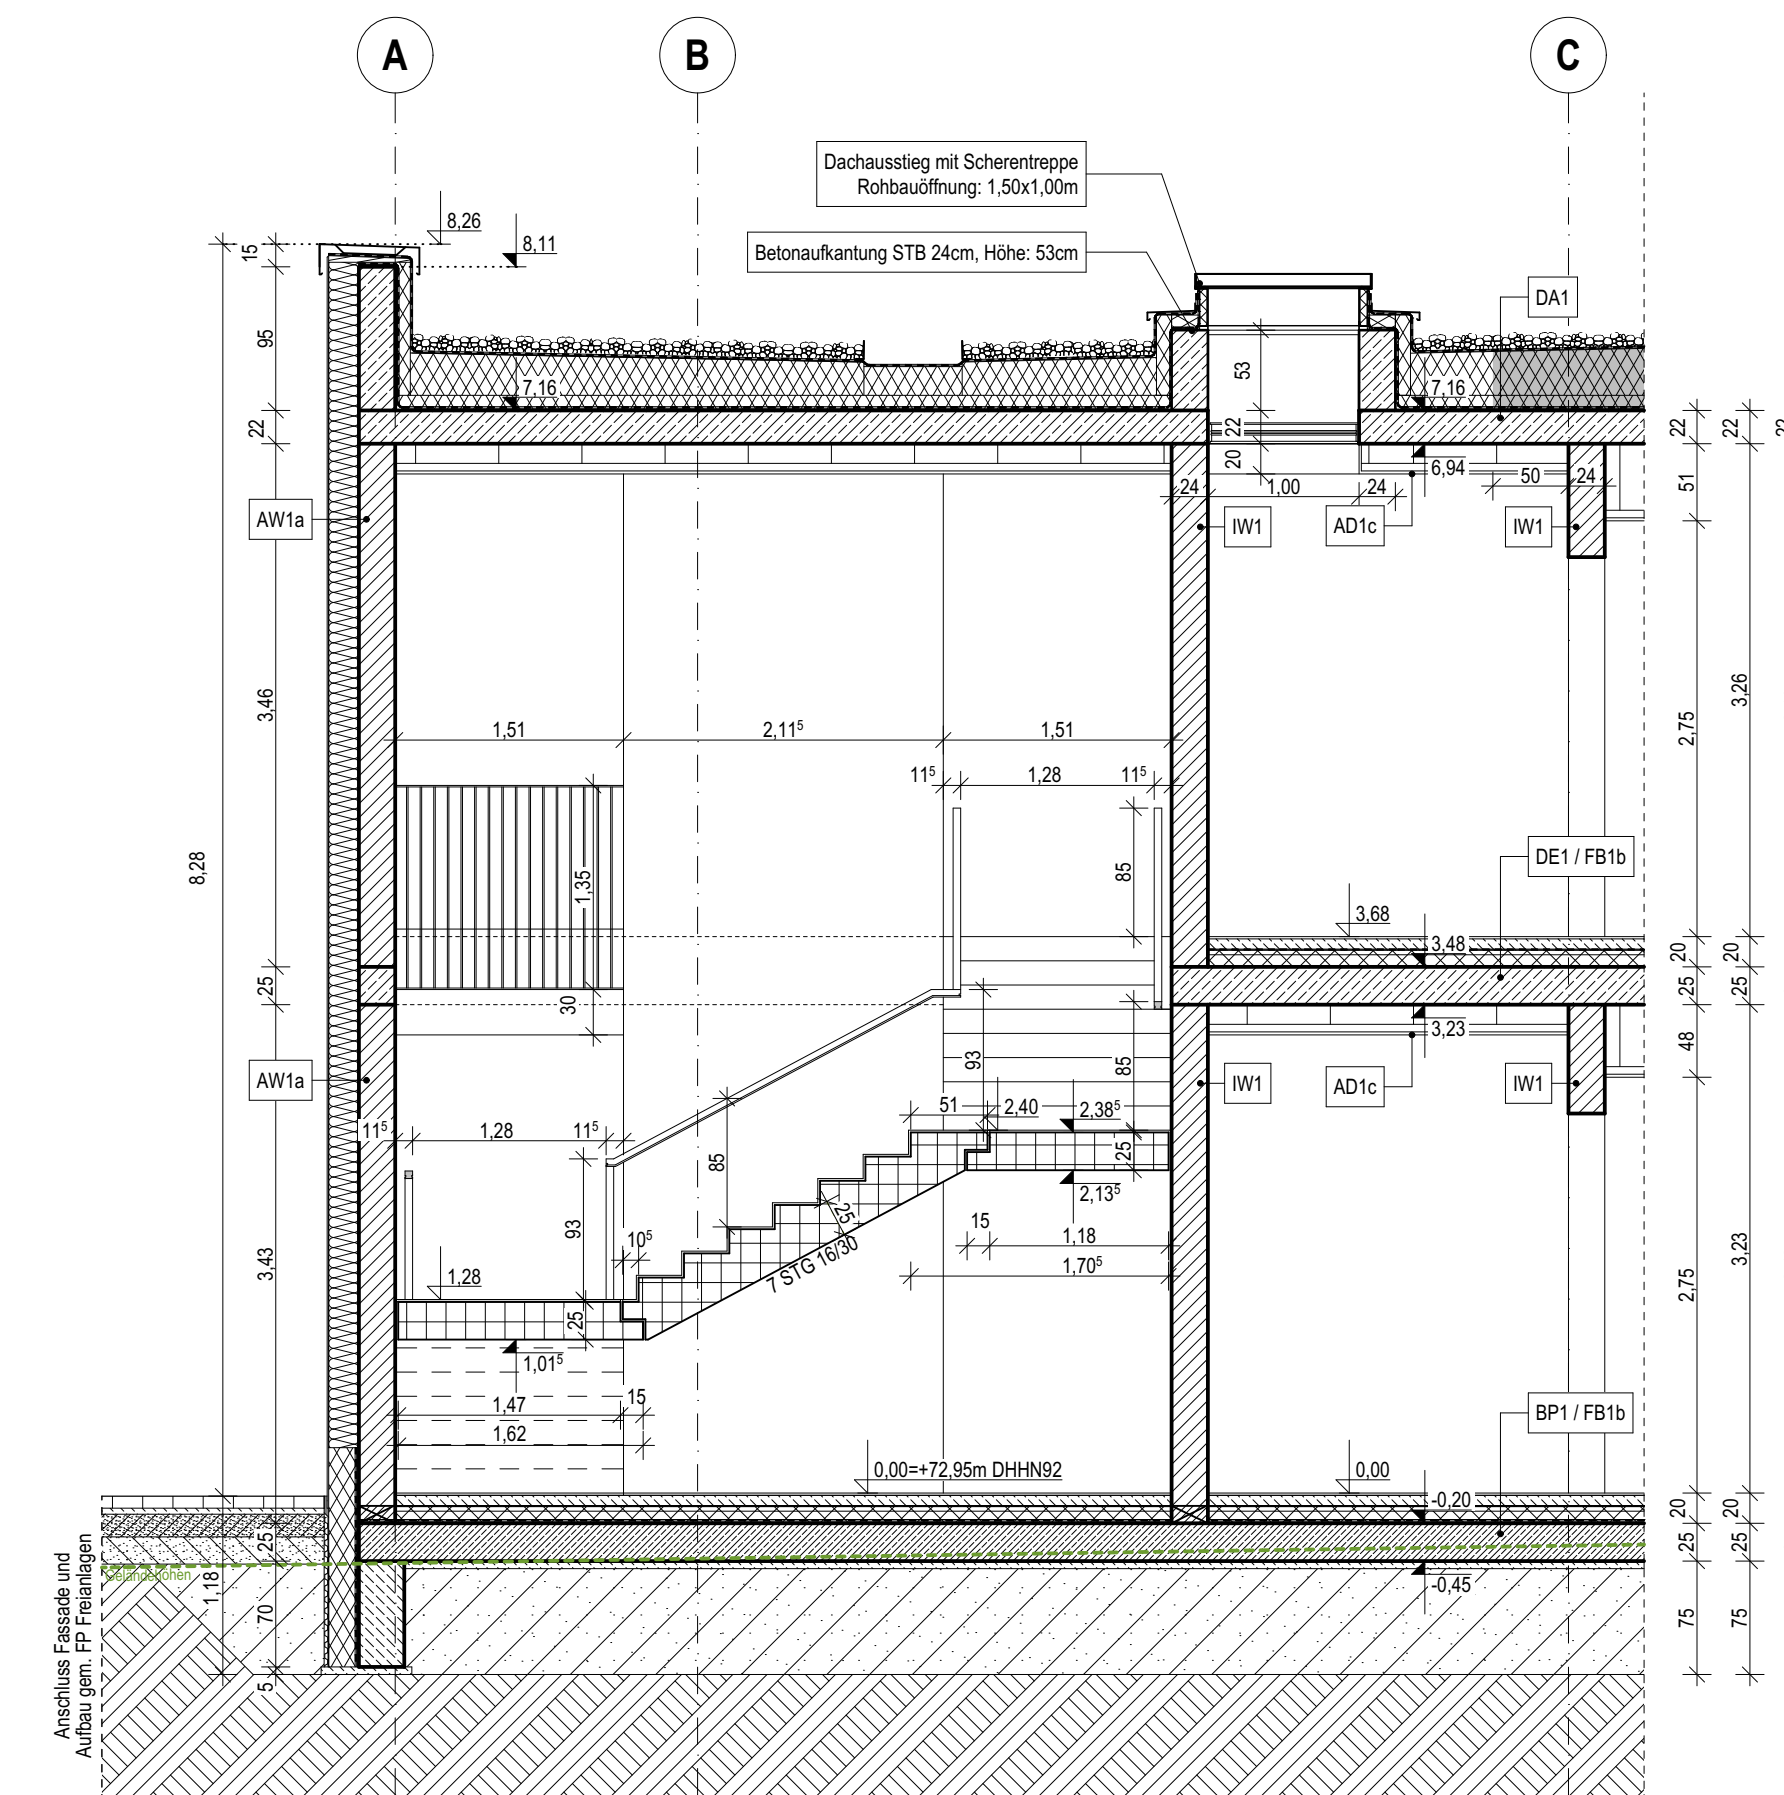

SNITT H
M 1:50 -Treppenhaus 01

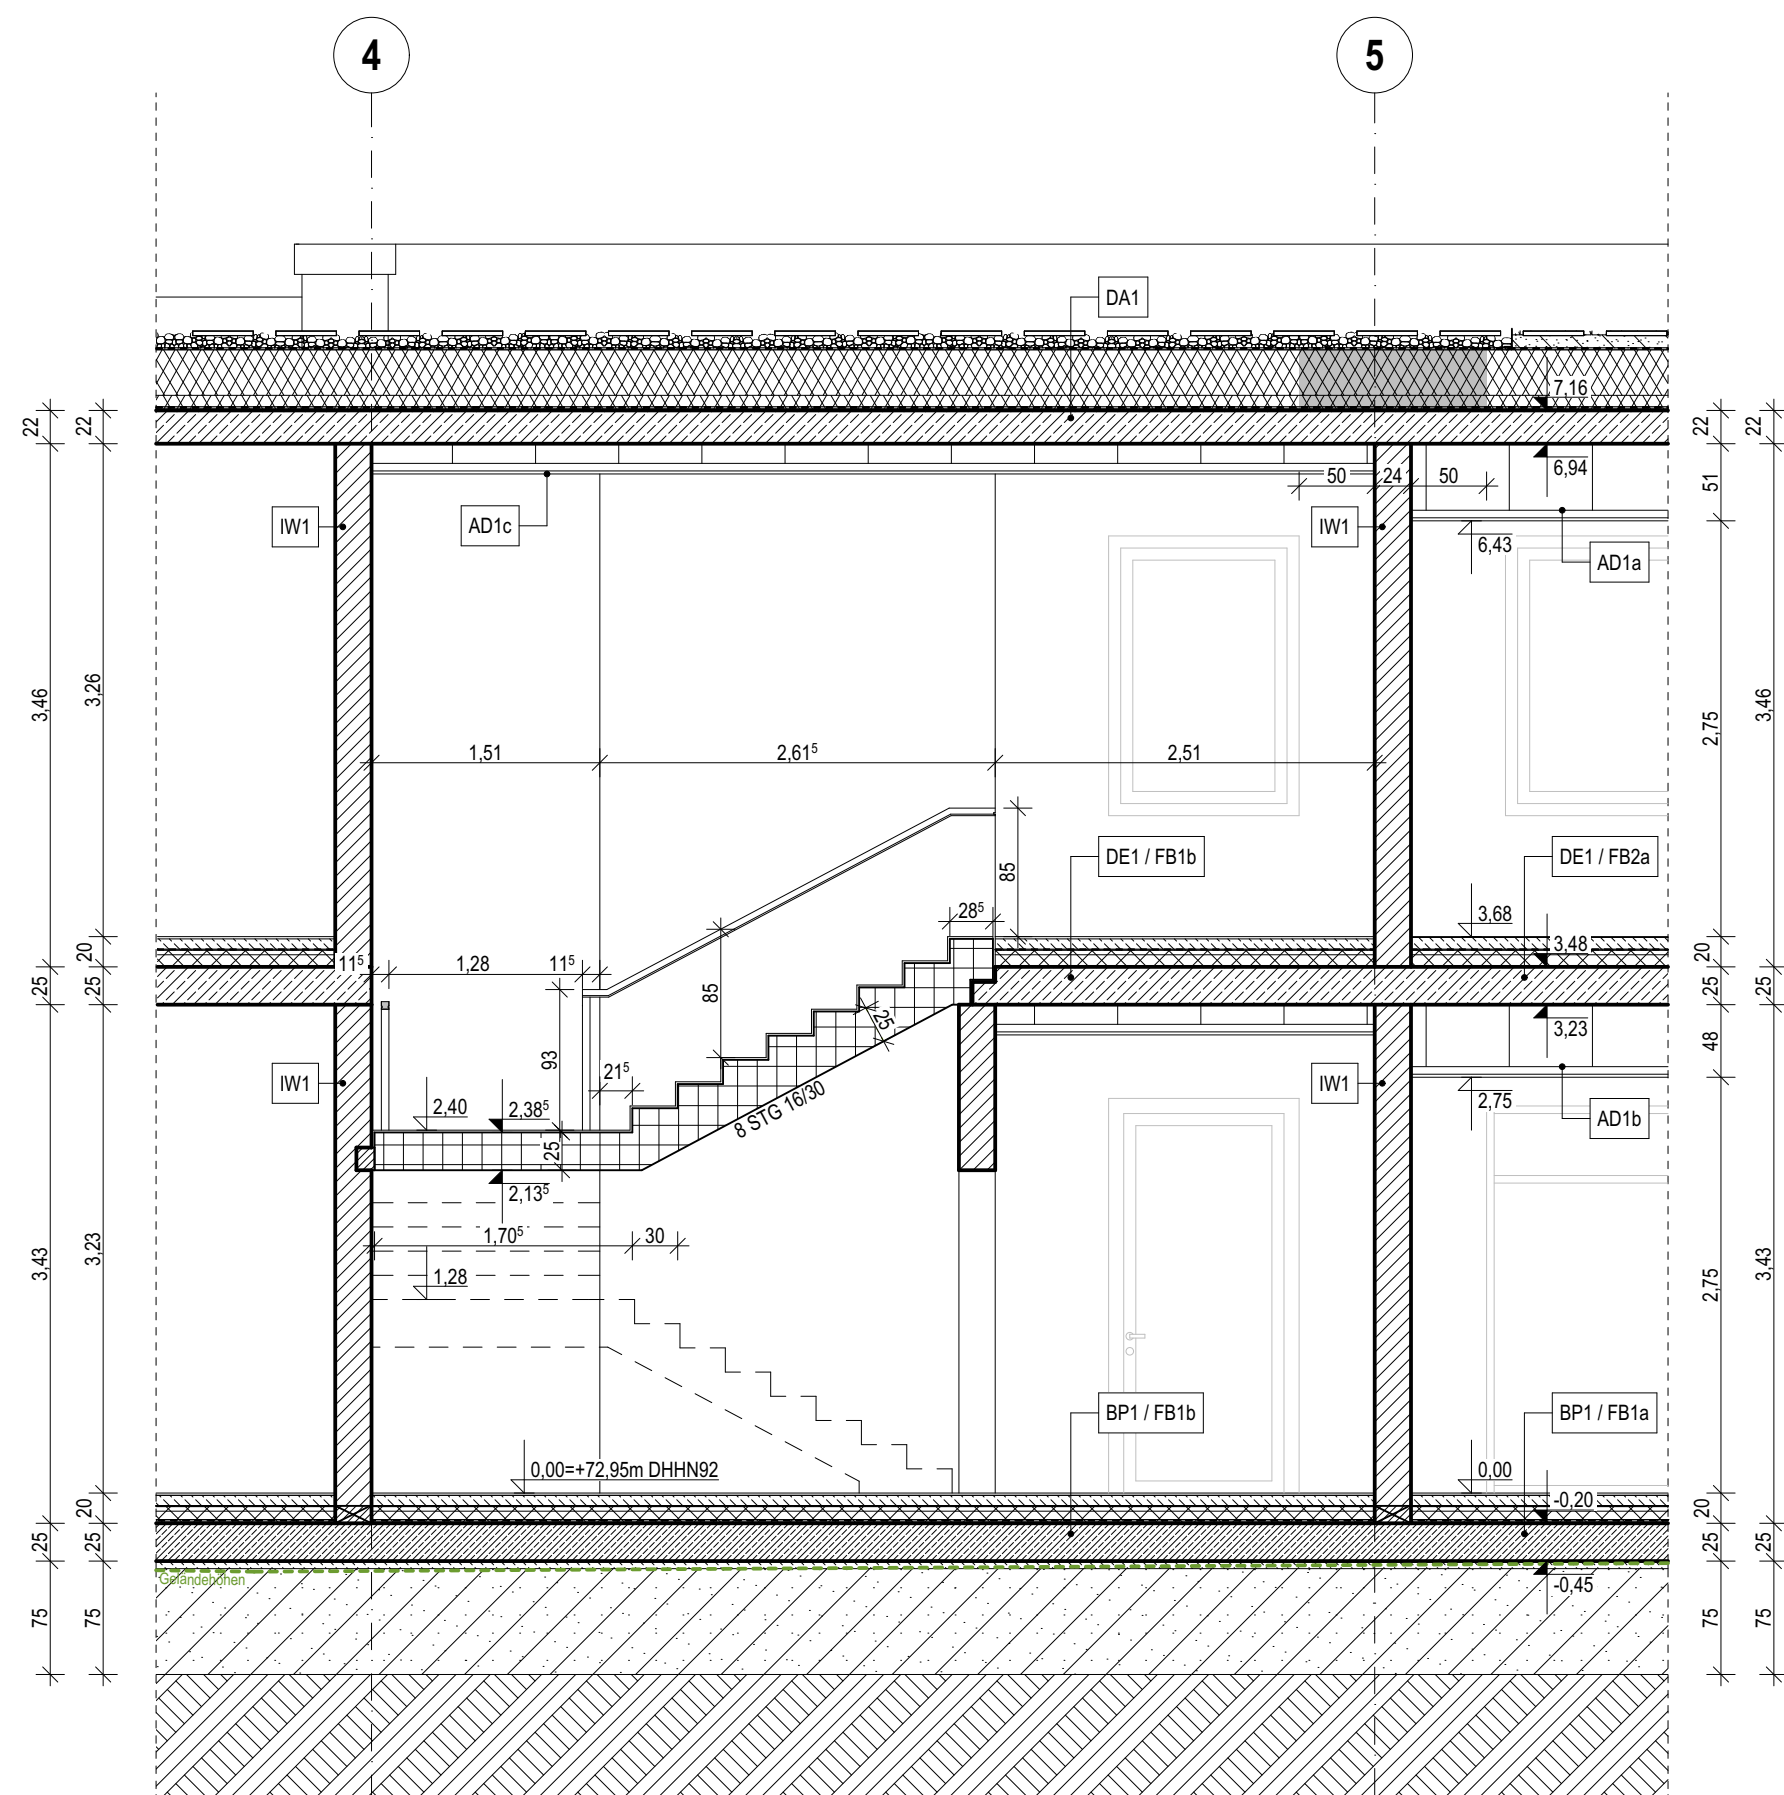

SNITT I
M 1:50 -Treppenhaus 02

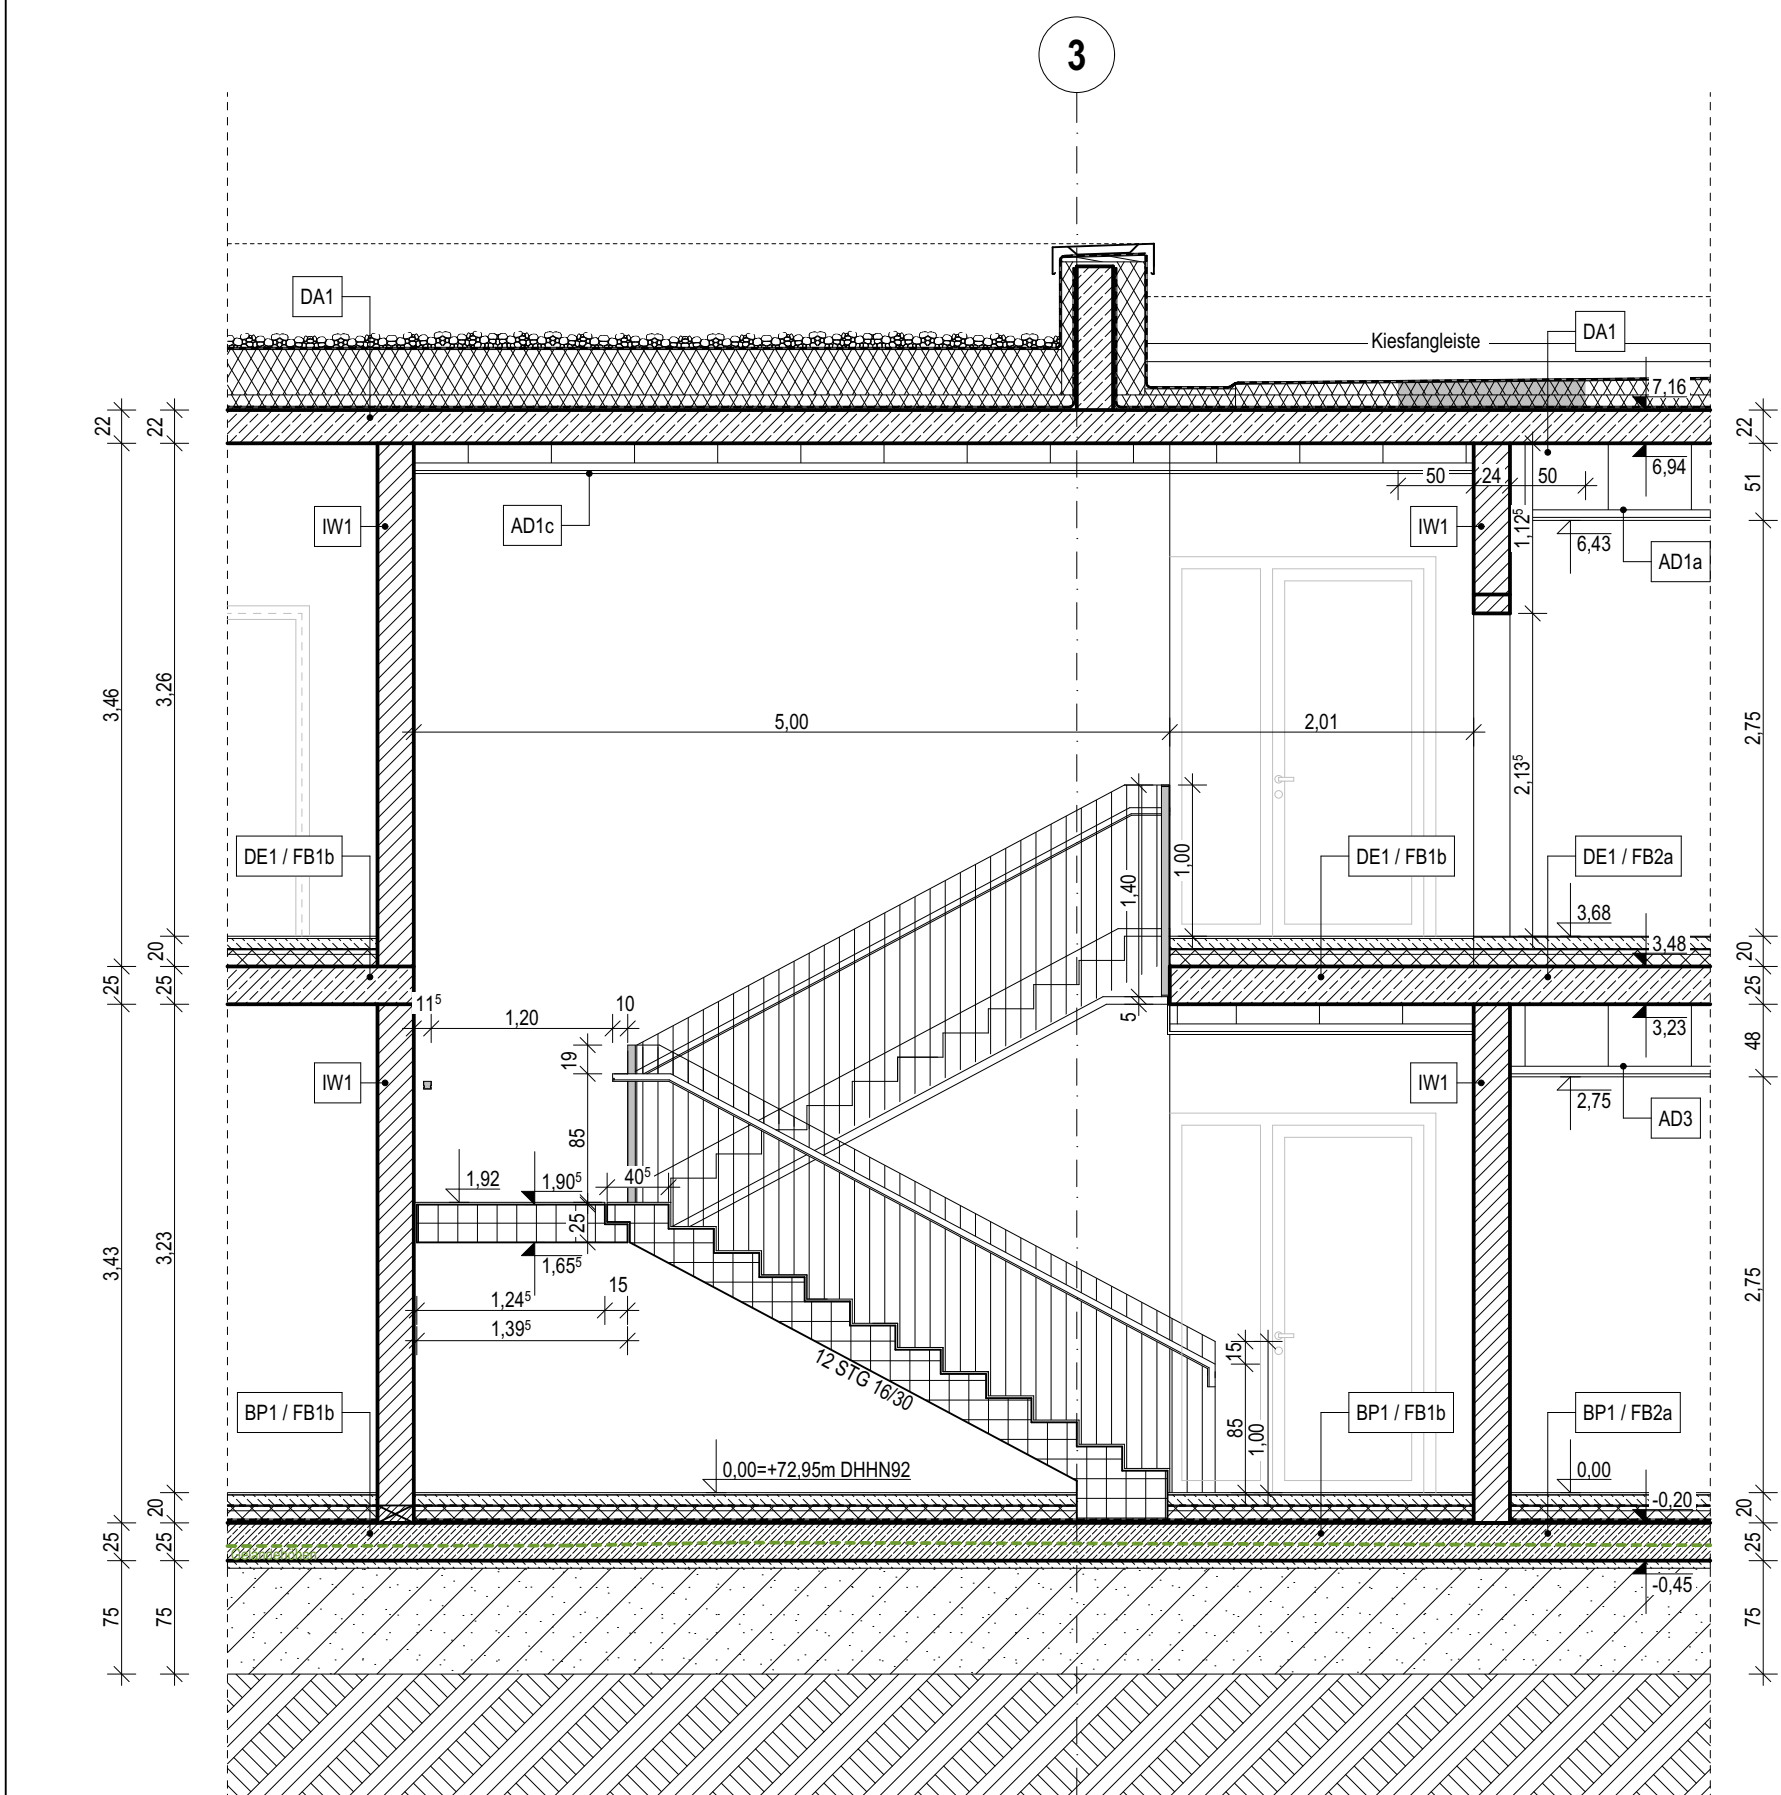

SNITT J
M 1:50 -Treppenhaus 02

