
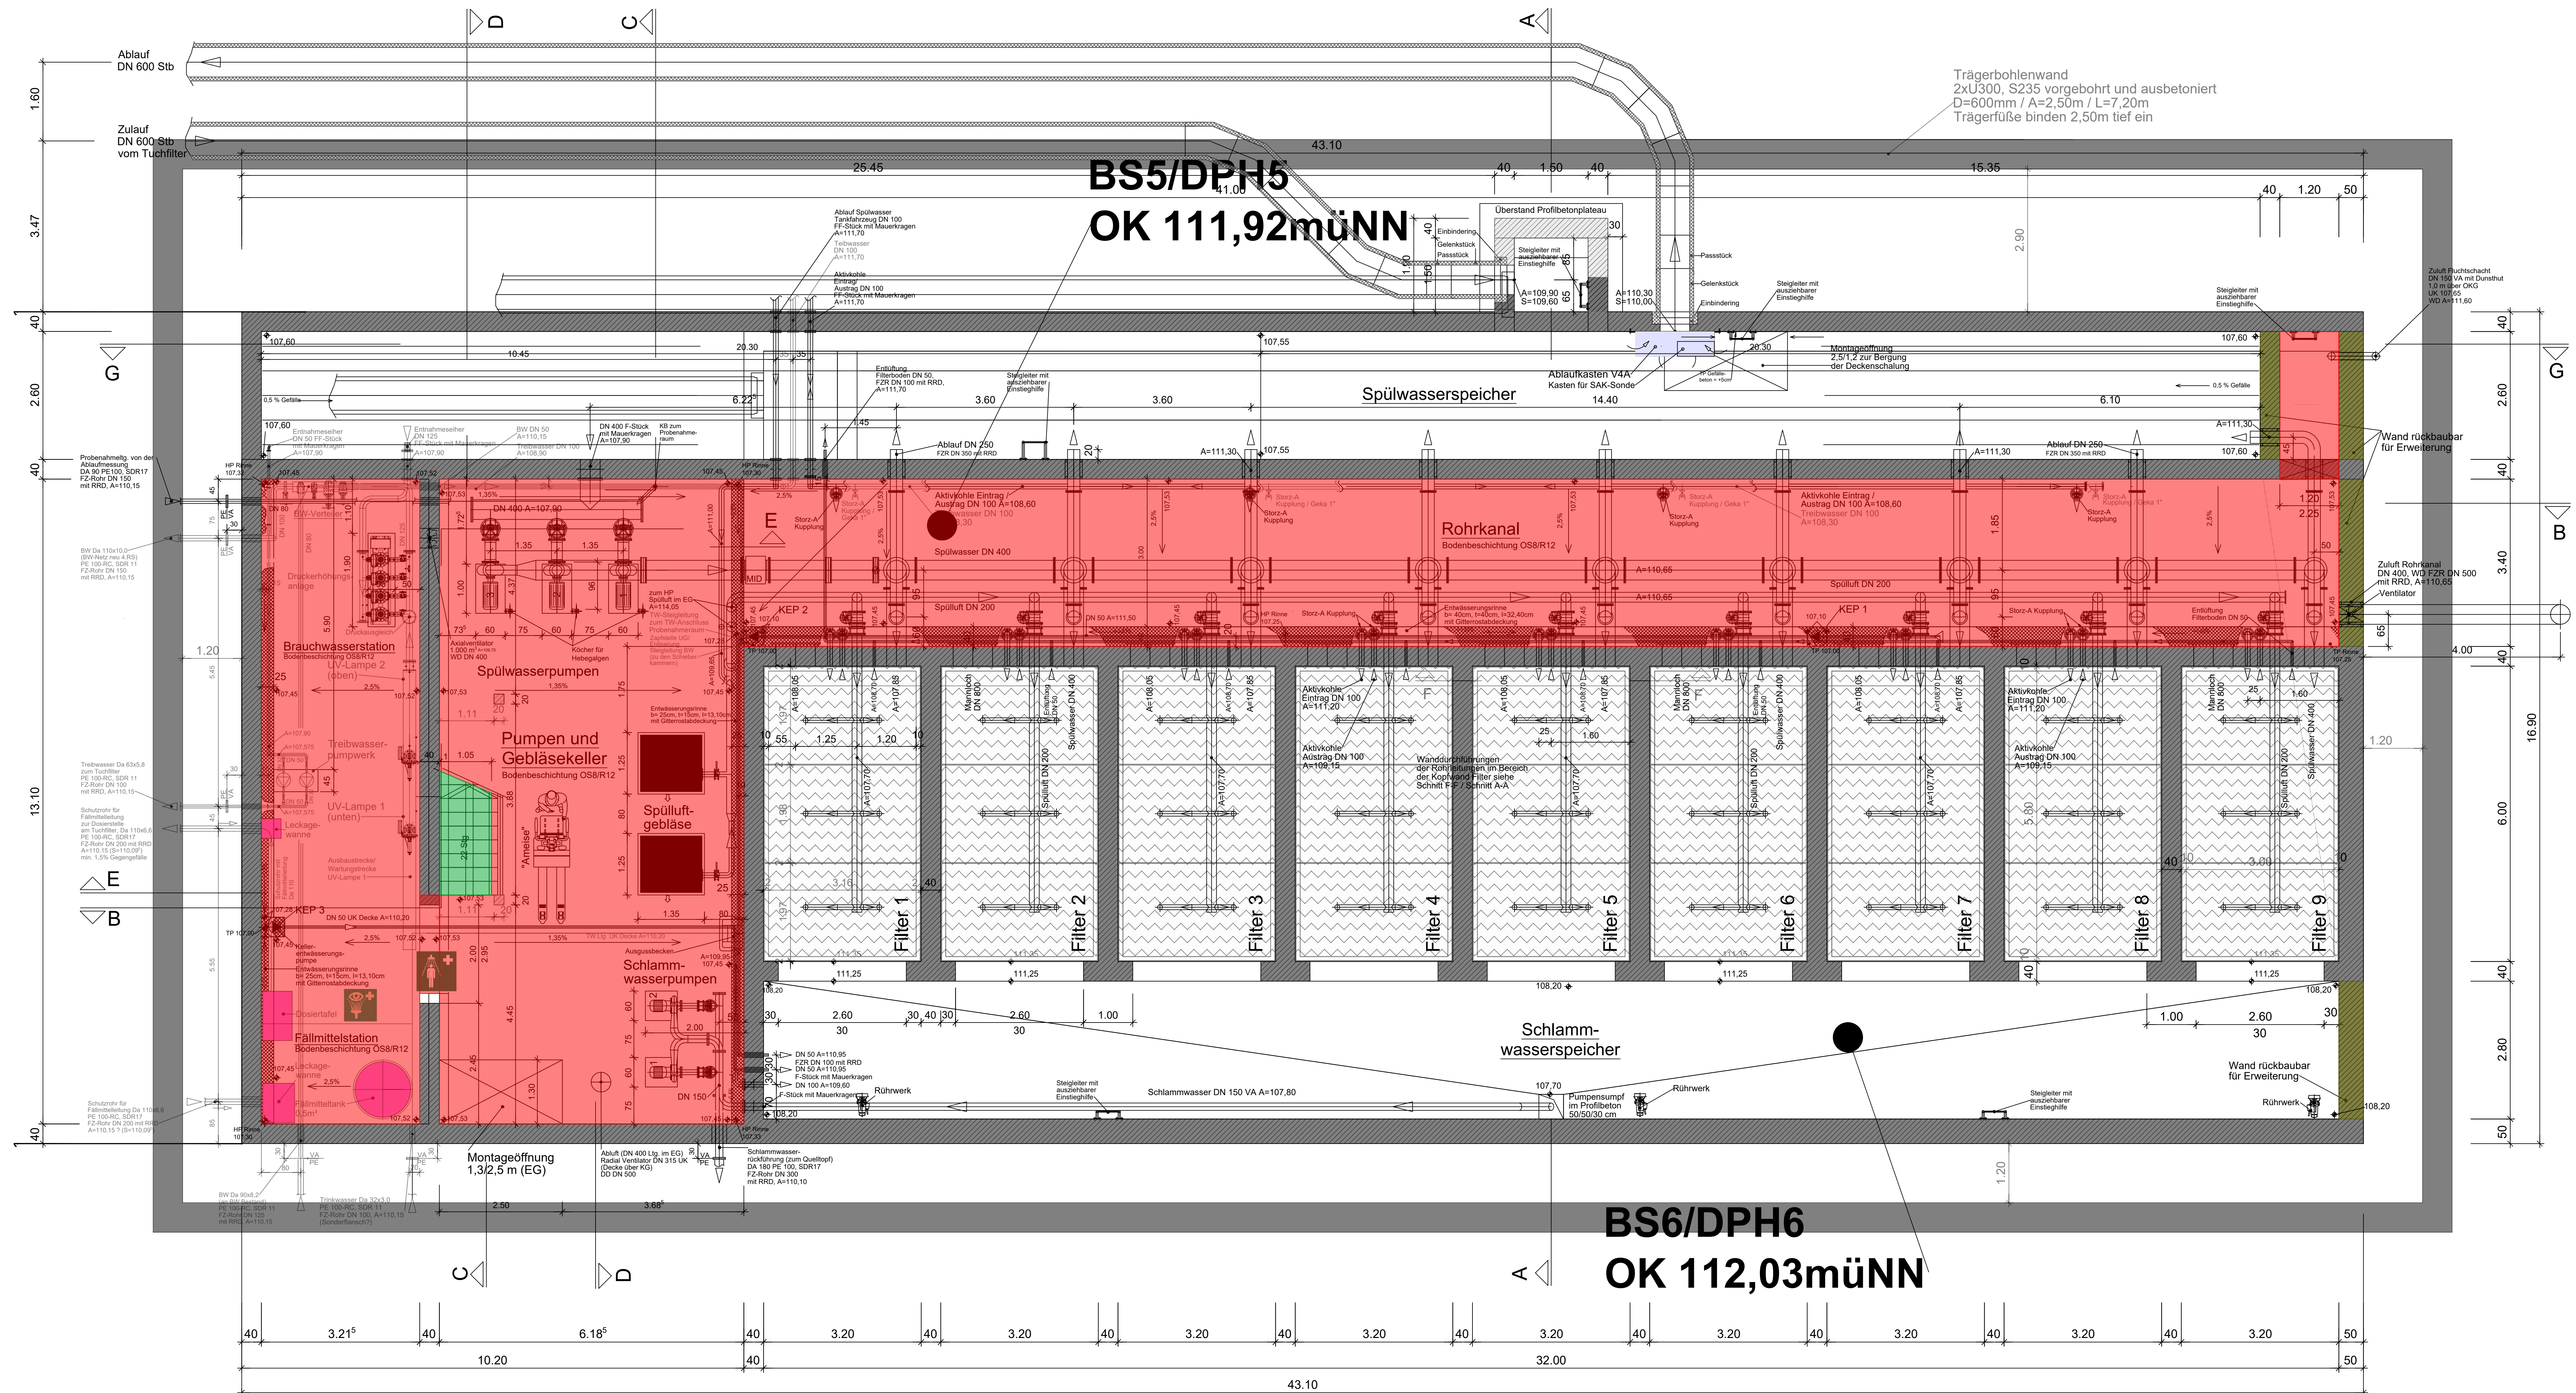


Grundriss Untergeschoß

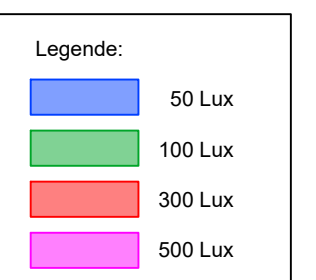

BS6/DPH6
OK 112,03müNN

[illegible]