


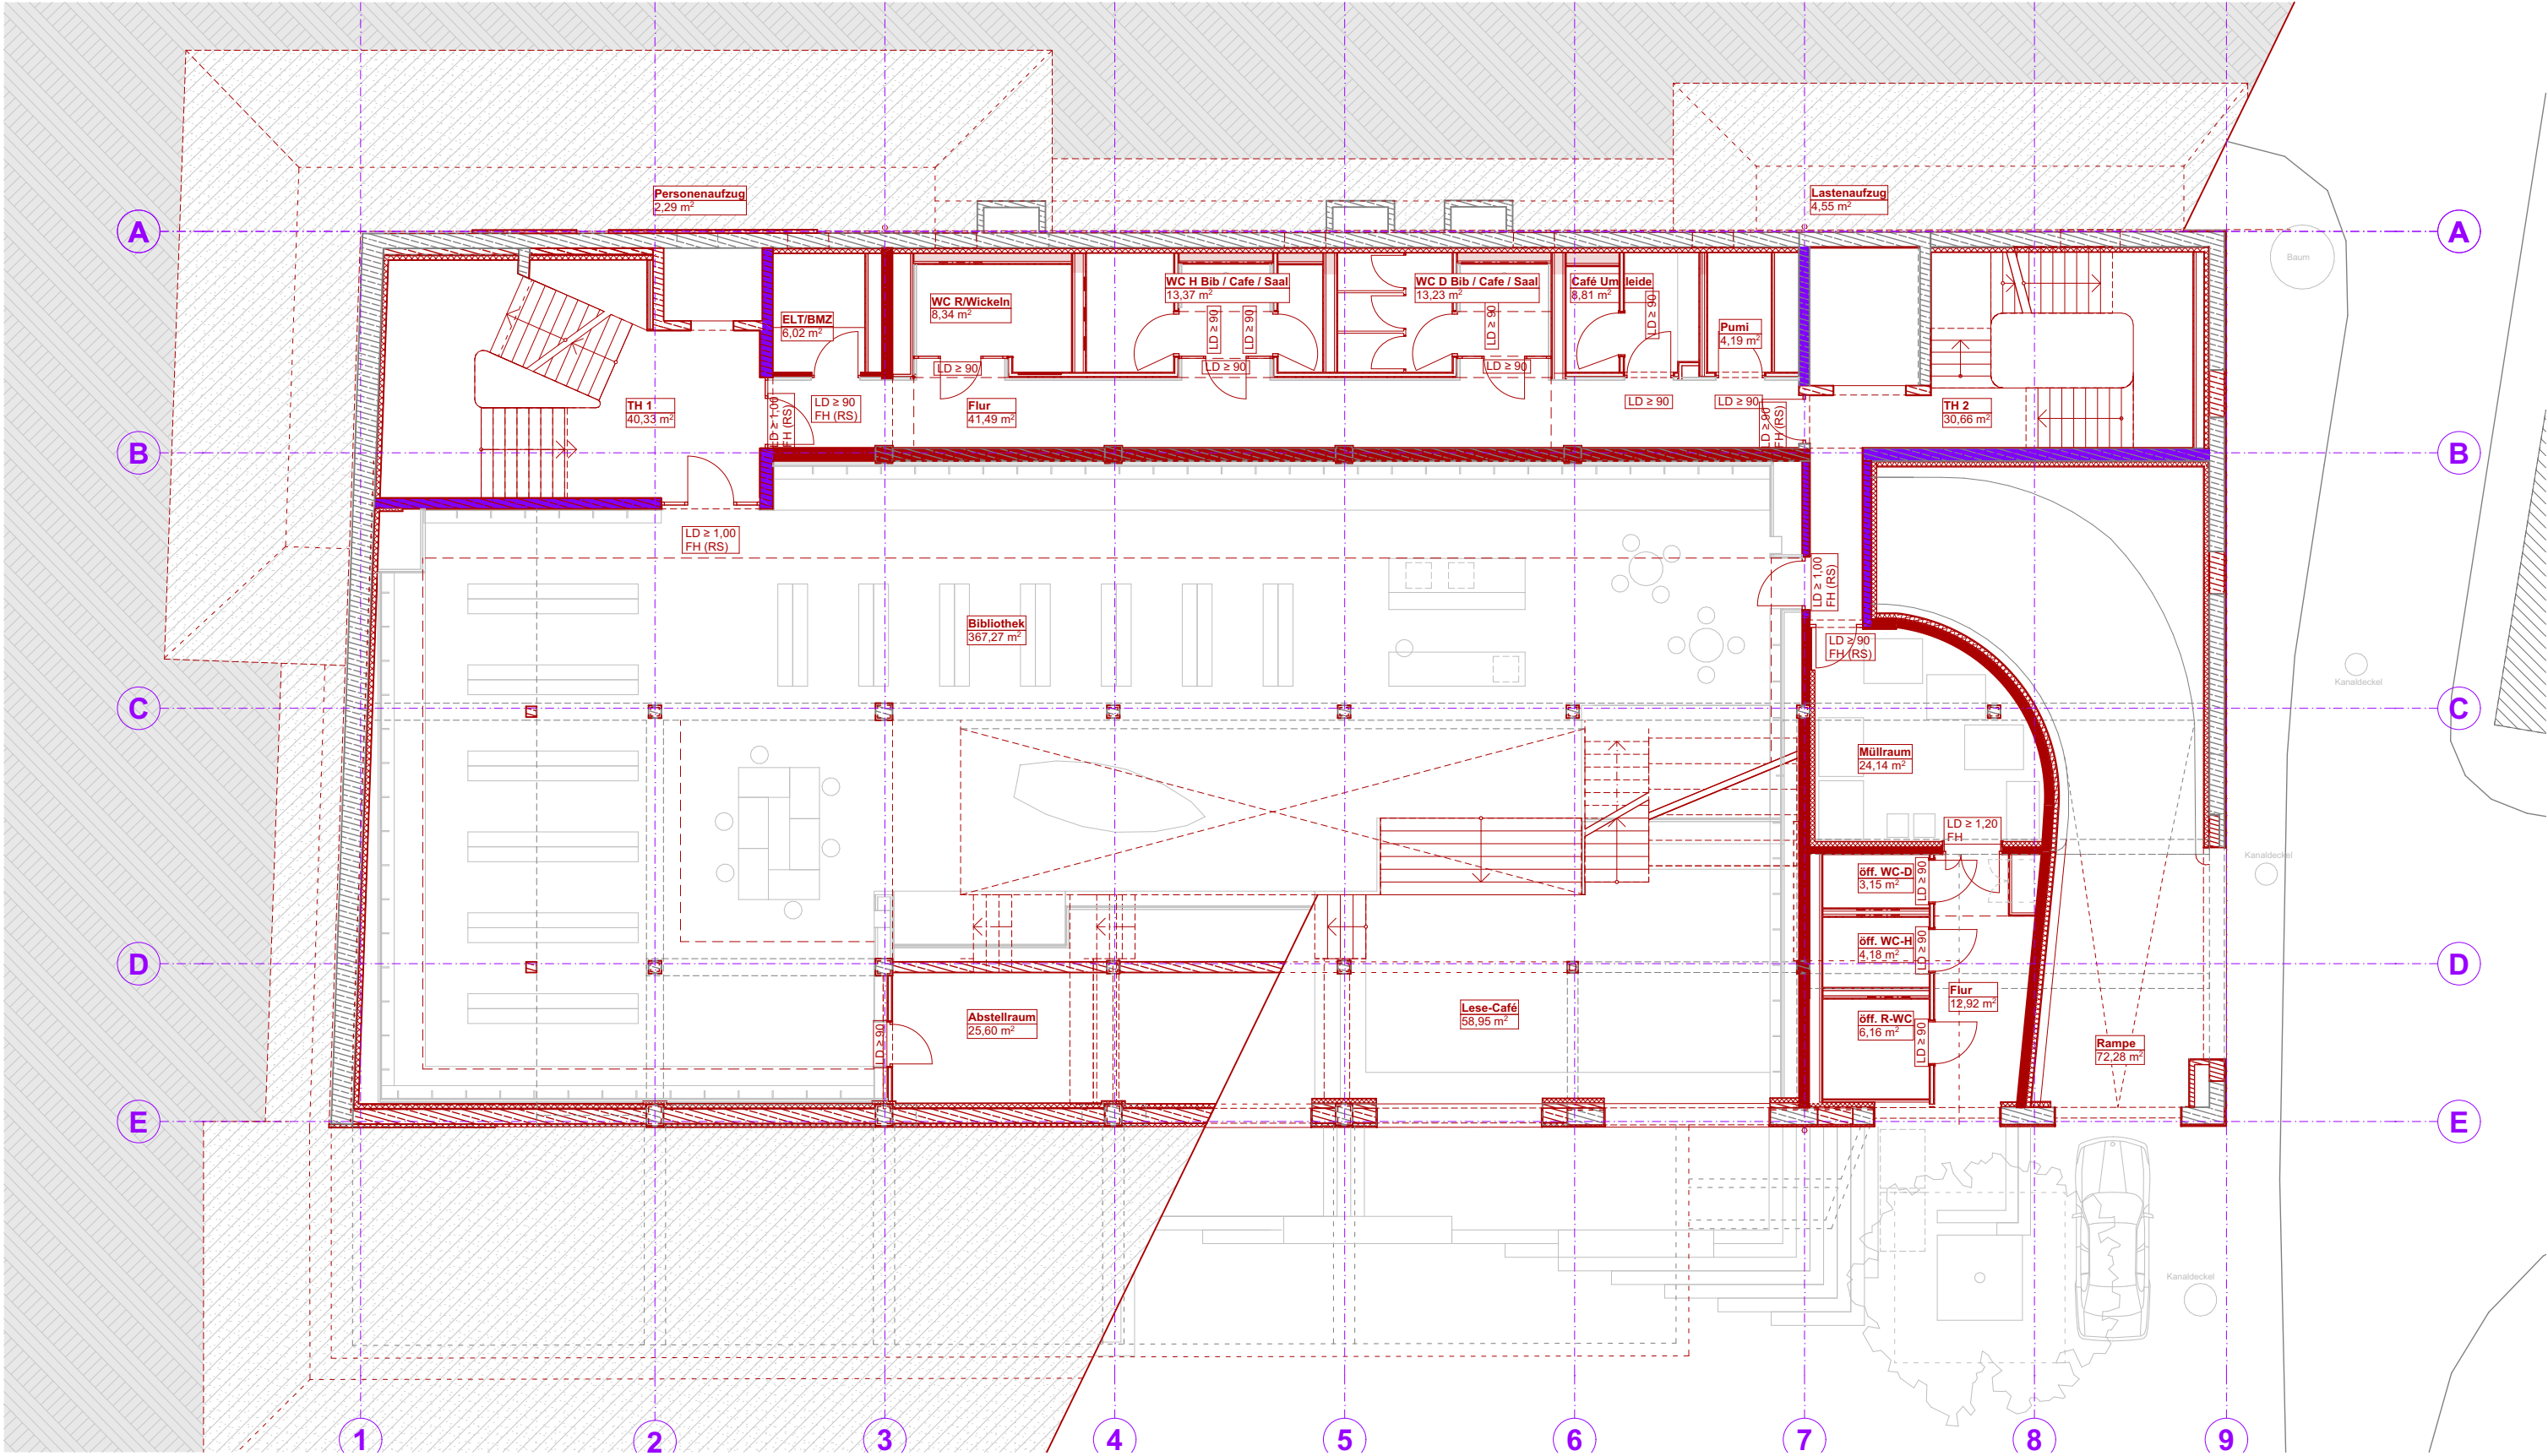

- Wände
- fh
 - fb
 - BBW