



# GRUNDRISS

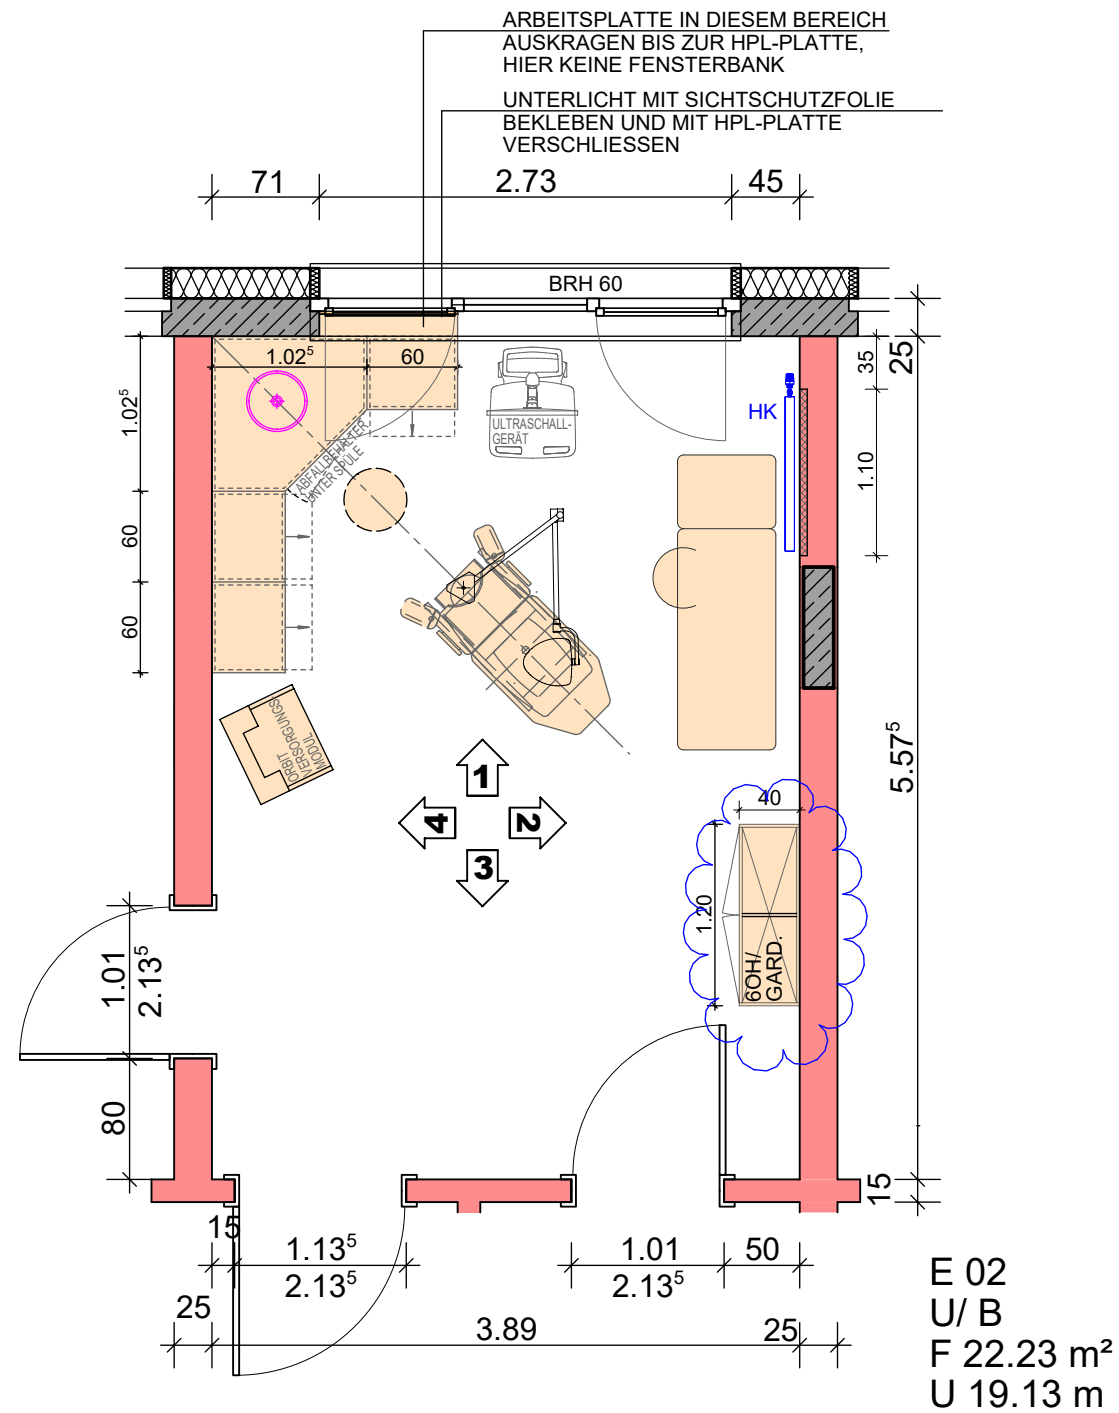

# DECKENSPIEGEL

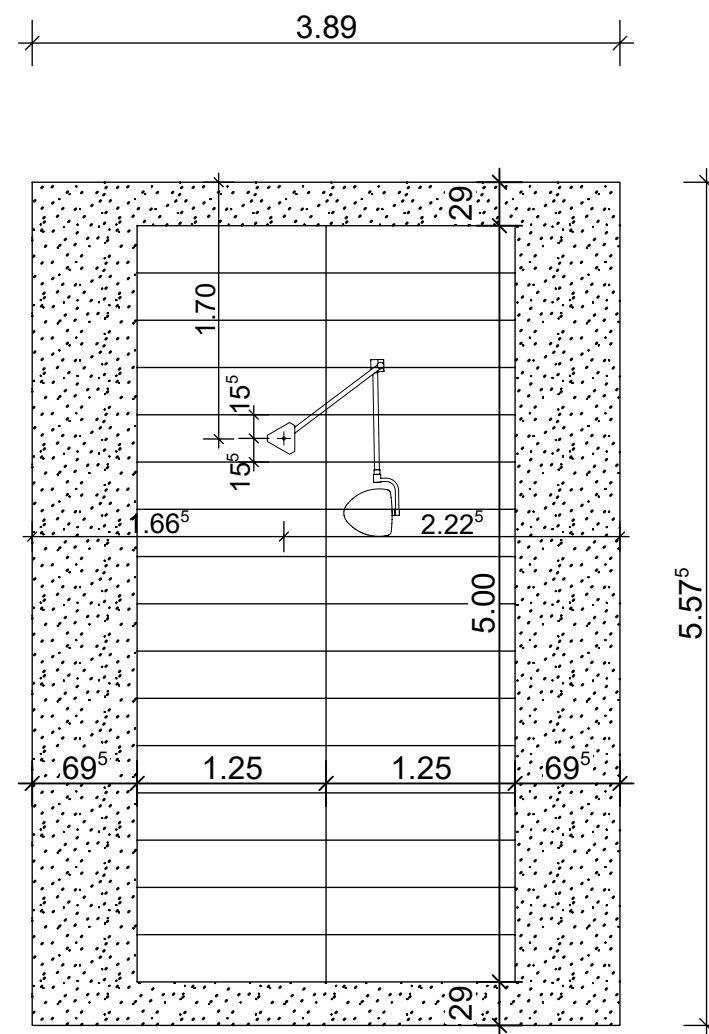


PLATZ FÜR LEGENDE

BAUEN IM BESTAND, ALLE MAßE SIND VOR ORT VERANTWORTLICH ZU PRÜFEN!


H/B = 297 / 420 (0.12m<sup>2</sup>)

PLANUNG MED:	BEARBEITET:		
	ÄNDERUNG	DATUM	BEARB.
	01		
	02		
	03		
	04		
	05		
	06		
	07		
PLANUNG HLS:	BEARBEITET:		
	ÄNDERUNG	DATUM	BEARB.
	01		
	02		
	03		
	04		
	05		
	06		
	07		
PLANUNG ELT:	BEARBEITET:		
	ÄNDERUNG	DATUM	BEARB.
	01		
	02		
	03		
	04		
	05		
	06		
	07		
ARCHITEKT:	- URHEBER- UND NUTZUNGSRECHTE VORBEHALTEN -		
	BEARBEITET:	HB/ RW	05.11.2025
	FREIGELEGEBEN:		
	ÄNDERUNG	DATUM	BEARB.
	01	WAND 4 ANGEPAßT, HK ERGÄNZT	03.12.25 HB
	02	HK VERSETZT, SCHRÄNKE ANGEPAßT	13.04.26 HB
	03	SCHRANK AUSGETAUSCHT (BAUHERRENWUNSCH)	05.05.26 HB
	04		
	05		
BAUHERR:	KLINIKUM BAD SALZUNGEN GMBH LINDIGALLEE 3 36433 BAD SALZUNGEN Tel.: 03695-640-0		
	FREIGELEGEBEN:		
PROJEKT:	NUTZUNGSÄNDERUNG ERDGESCHOSS HAUS H		
	PROJEKT-NR. 1-14-1-25		
RAUM E.02 UNTERSUCHUNG/ BEH. PLAN.-NR.: 7181		MASSTAB 1:50 (A3) 1:25 (A1)	
DATUM INDEX	INDEX	BLATT	
05.05.26	03	1 von 3	

WAND 1

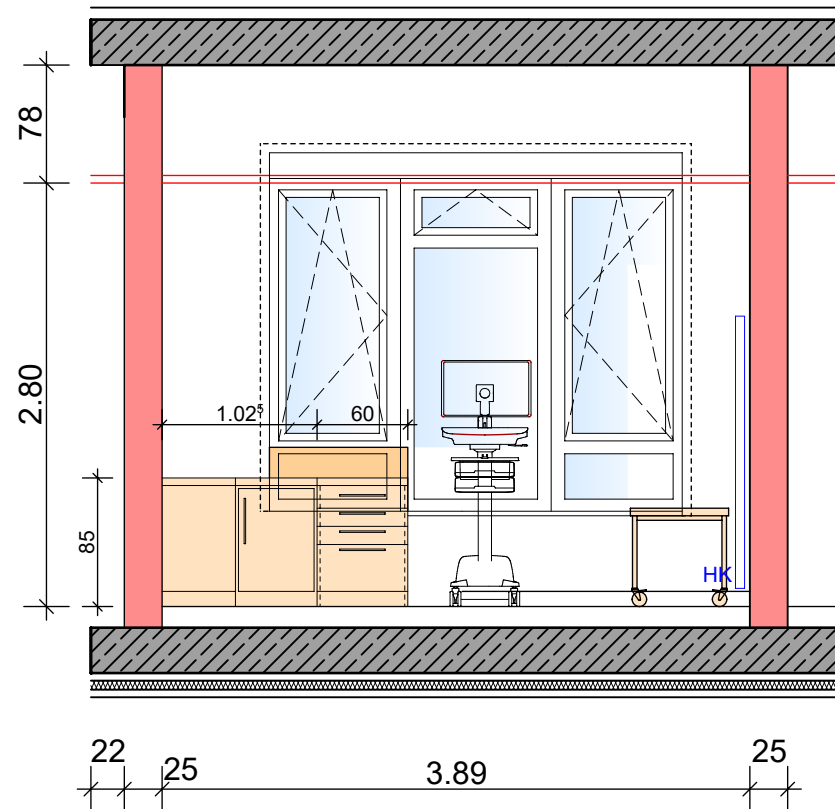

WAND 2

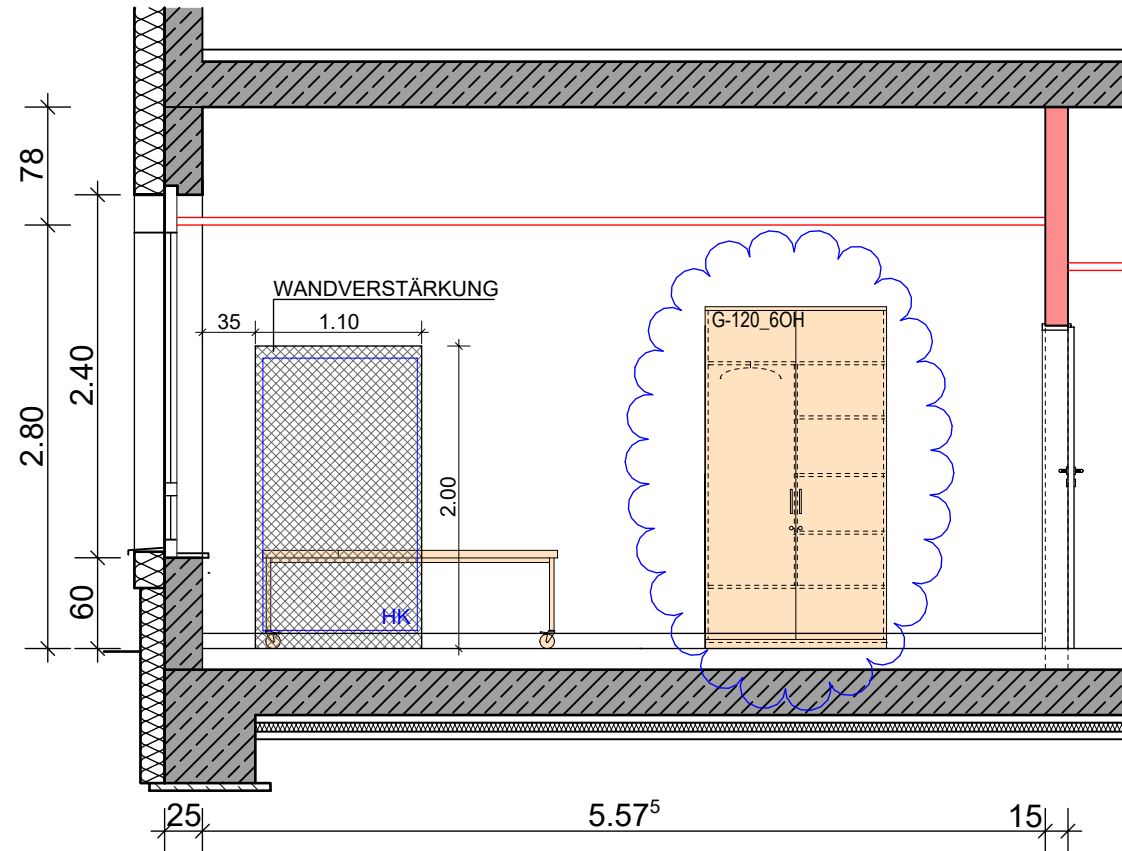

PLATZ FÜR LEGENDE

BAUEN IM BESTAND, ALLE MAßE SIND VOR ORT VERANTWORTLICH ZU PRÜFEN!

H/B = 297 / 420 (0.12m²)

PLANUNG MED:	BEARBEITET:		
	ÄNDERUNG	DATUM	BEARB.
	01		
	02		
	03		
	04		
	05		
	06		
	07		
PLANUNG HLS:	BEARBEITET:		
	ÄNDERUNG	DATUM	BEARB.
	01		
	02		
	03		
	04		
	05		
	06		
	07		
PLANUNG ELT:	BEARBEITET:		
	ÄNDERUNG	DATUM	BEARB.
	01		
	02		
	03		
	04		
	05		
	06		
	07		
ARCHITEKT:	- URHEBER- UND NUTZUNGSRECHTE VORBEHALTEN -		
	BEARBEITET:	HB/ RW	05.11.2025
	FREIGELEGEBEN:		
	ÄNDERUNG	DATUM	BEARB.
	01	WAND 4 ANGEPAßT, HK ERGÄNZT	03.12.25 HB
	02	HK VERSETZT, SCHRÄNKE ANGEPAßT	13.04.26 HB
	03	SCHRANK AUSGETAUSCHT (BAUHERRENWUNSCH)	05.05.26 HB
	04		
	05		
BAUHERR:	KLINIKUM BAD SALZUNGEN GMBH LINDIGALLEE 3 36433 BAD SALZUNGEN Tel.: 03695-640-0		
	FREIGELEGEBEN:		
	NUTZUNGSÄNDERUNG ERDGESCHOSS HAUS H		
	PROJEKT-NR. 1-14-1-25		
	RAUM E.02 UNTERSUCHUNG/ BEH. PLAN.-NR.: 7182		MASSTAB 1:50 (A3) 1:25 (A1)
	DATUM INDEX	INDEX	BLATT
	05.05.26	03	2 von 3





2 UNTERLICHTER MIT SICHTSCHUTZFOLIE  
BEKLEBEN UND MIT HPL-PLATTE  
VERSCHLIESSEN

**BAUEN IM BESTAND, ALLE MAßE SIND VOR ORT VERANTWORLICH ZU PRÜFEN!**

$$H/B = 297 / 420 \text{ (0.12m}^2\text{)}$$
Allplan 2018