


This content of this document and the information contained therein shall not be used for any other purpose than the one intended. The use of this document for any other purpose is prohibited. The user of this document is responsible for the correctness of the information contained therein. The user of this document is responsible for the correctness of the information contained therein.

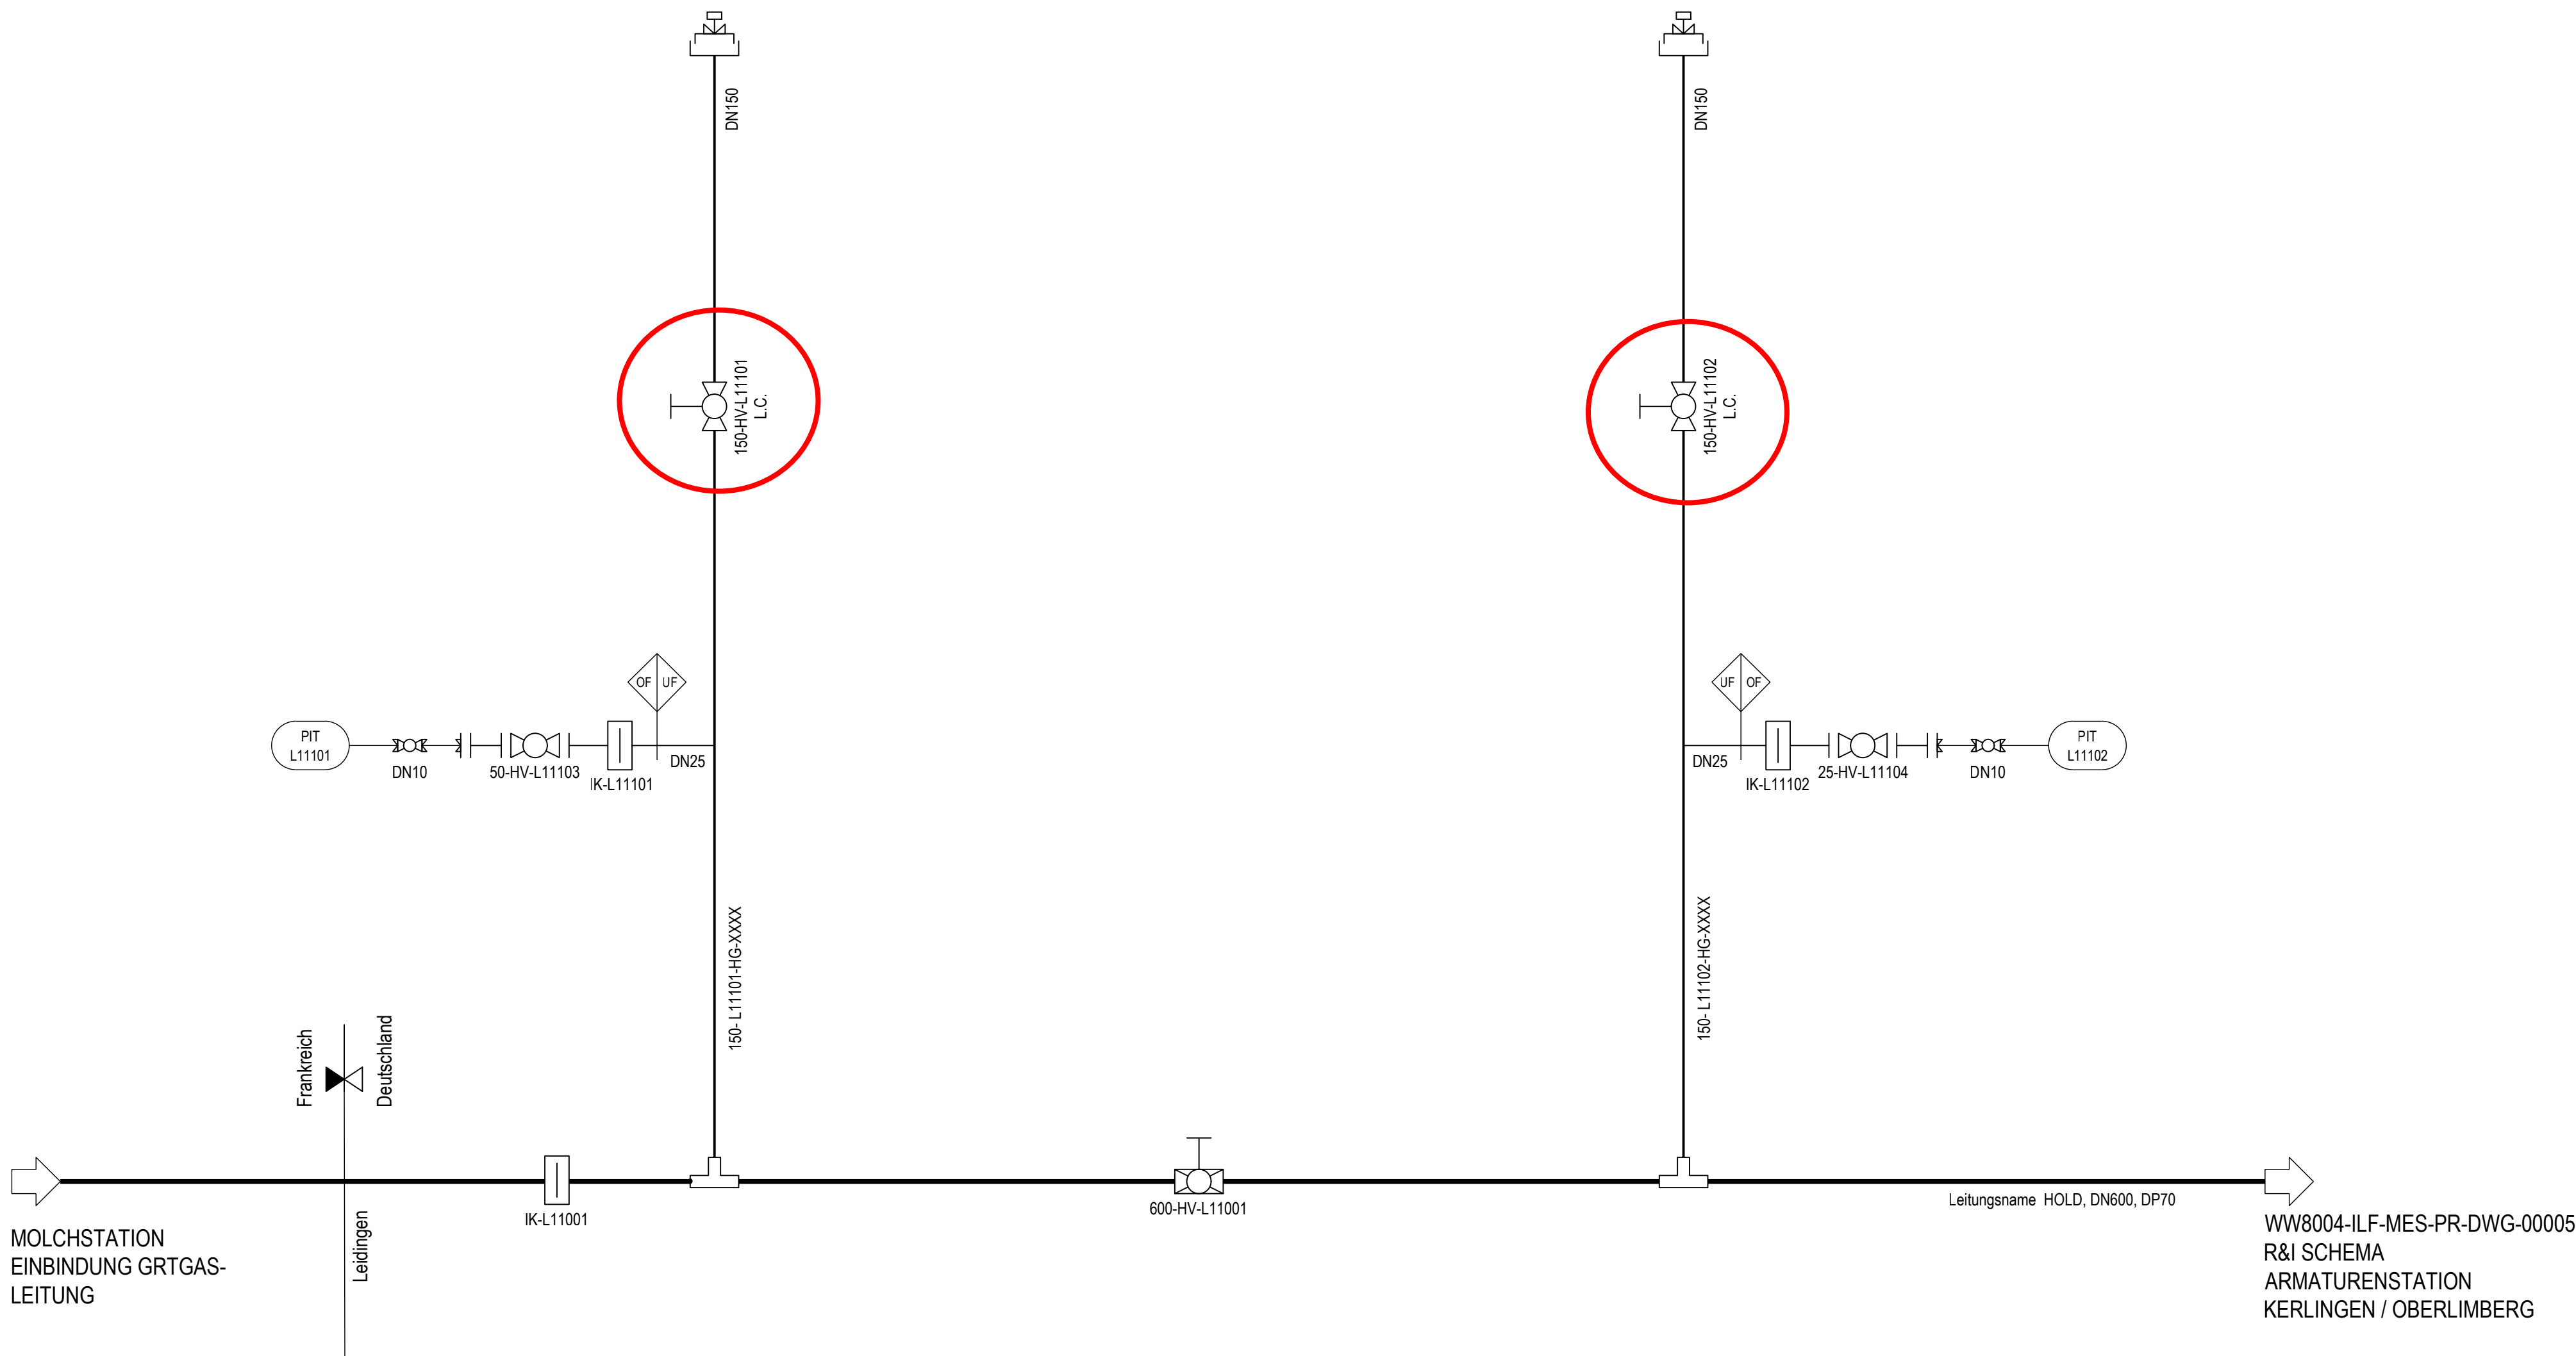

BEMERKUNGEN:

REFERENZ DOKUMENTE:

DOKUMENTENTITEL:	DOKUMENTEN NR:
Systemfließschema	WW8004-ILF-GEN-PR-PFD-0001
R&I Schema Legende	WW8004-ILF-MES-PR-DWG-00001

Ausführungsplan	bearbeitet Name/Datum	geprüft Name/Datum	freigegeben Name/Datum
Genehmigungsplan			
Index	Datum	Bemerkung	Bearbeitet Geprüft
4	29.04.2026	Fünfte Ausgabe	KalA (ILF) SchG (ILF)
3	21.01.2025	Vierte Ausgabe	GlaL (ILF) SchG (ILF)
2	22.10.2024	Ausgabe für PFA	KalA (ILF) SchG (ILF)
1	30.09.2024	Kommentare CREOS eingearbeitet	KalA (ILF) SchG (ILF)
0	29.07.2024	Erste Ausgabe	KalA (ILF) SchG (ILF)

KUNDE:

CREOS DEUTSCHLAND GMBH
Am Zunderbaum 9, D-66424 Homburg

INGENIEURDIENSTLEISTER:

ILF CONSULTING ENGINEERS GERMANY GMBH
Werner-Eckert-Str. 7 81829 München

PROJEKT:

Neubau Wasserstoffleitung Leidingen-Dillingen

ZEICHNUNGSNAME:

R&I Schema - Armaturenstation Leidingen

MAßSTAB:	PROJEKT:	ZEICHNUNGS-NUMMER:	SEITE	VON
BLATT GRÖßE DIN A1	N/A	16947 WW8004-ILF-MES-PR-DWG-00004	1	1