


This content of the document and the information contained therein may be used for other purposes without the written consent of the copyright holder. The use of the document and the information contained therein for other purposes is prohibited. The copyright holder is not responsible for any damage or loss resulting from the use of the document and the information contained therein.

PROJEKT Nr. - 16947
ORIGINAL BLATT GRÖSSE: A1

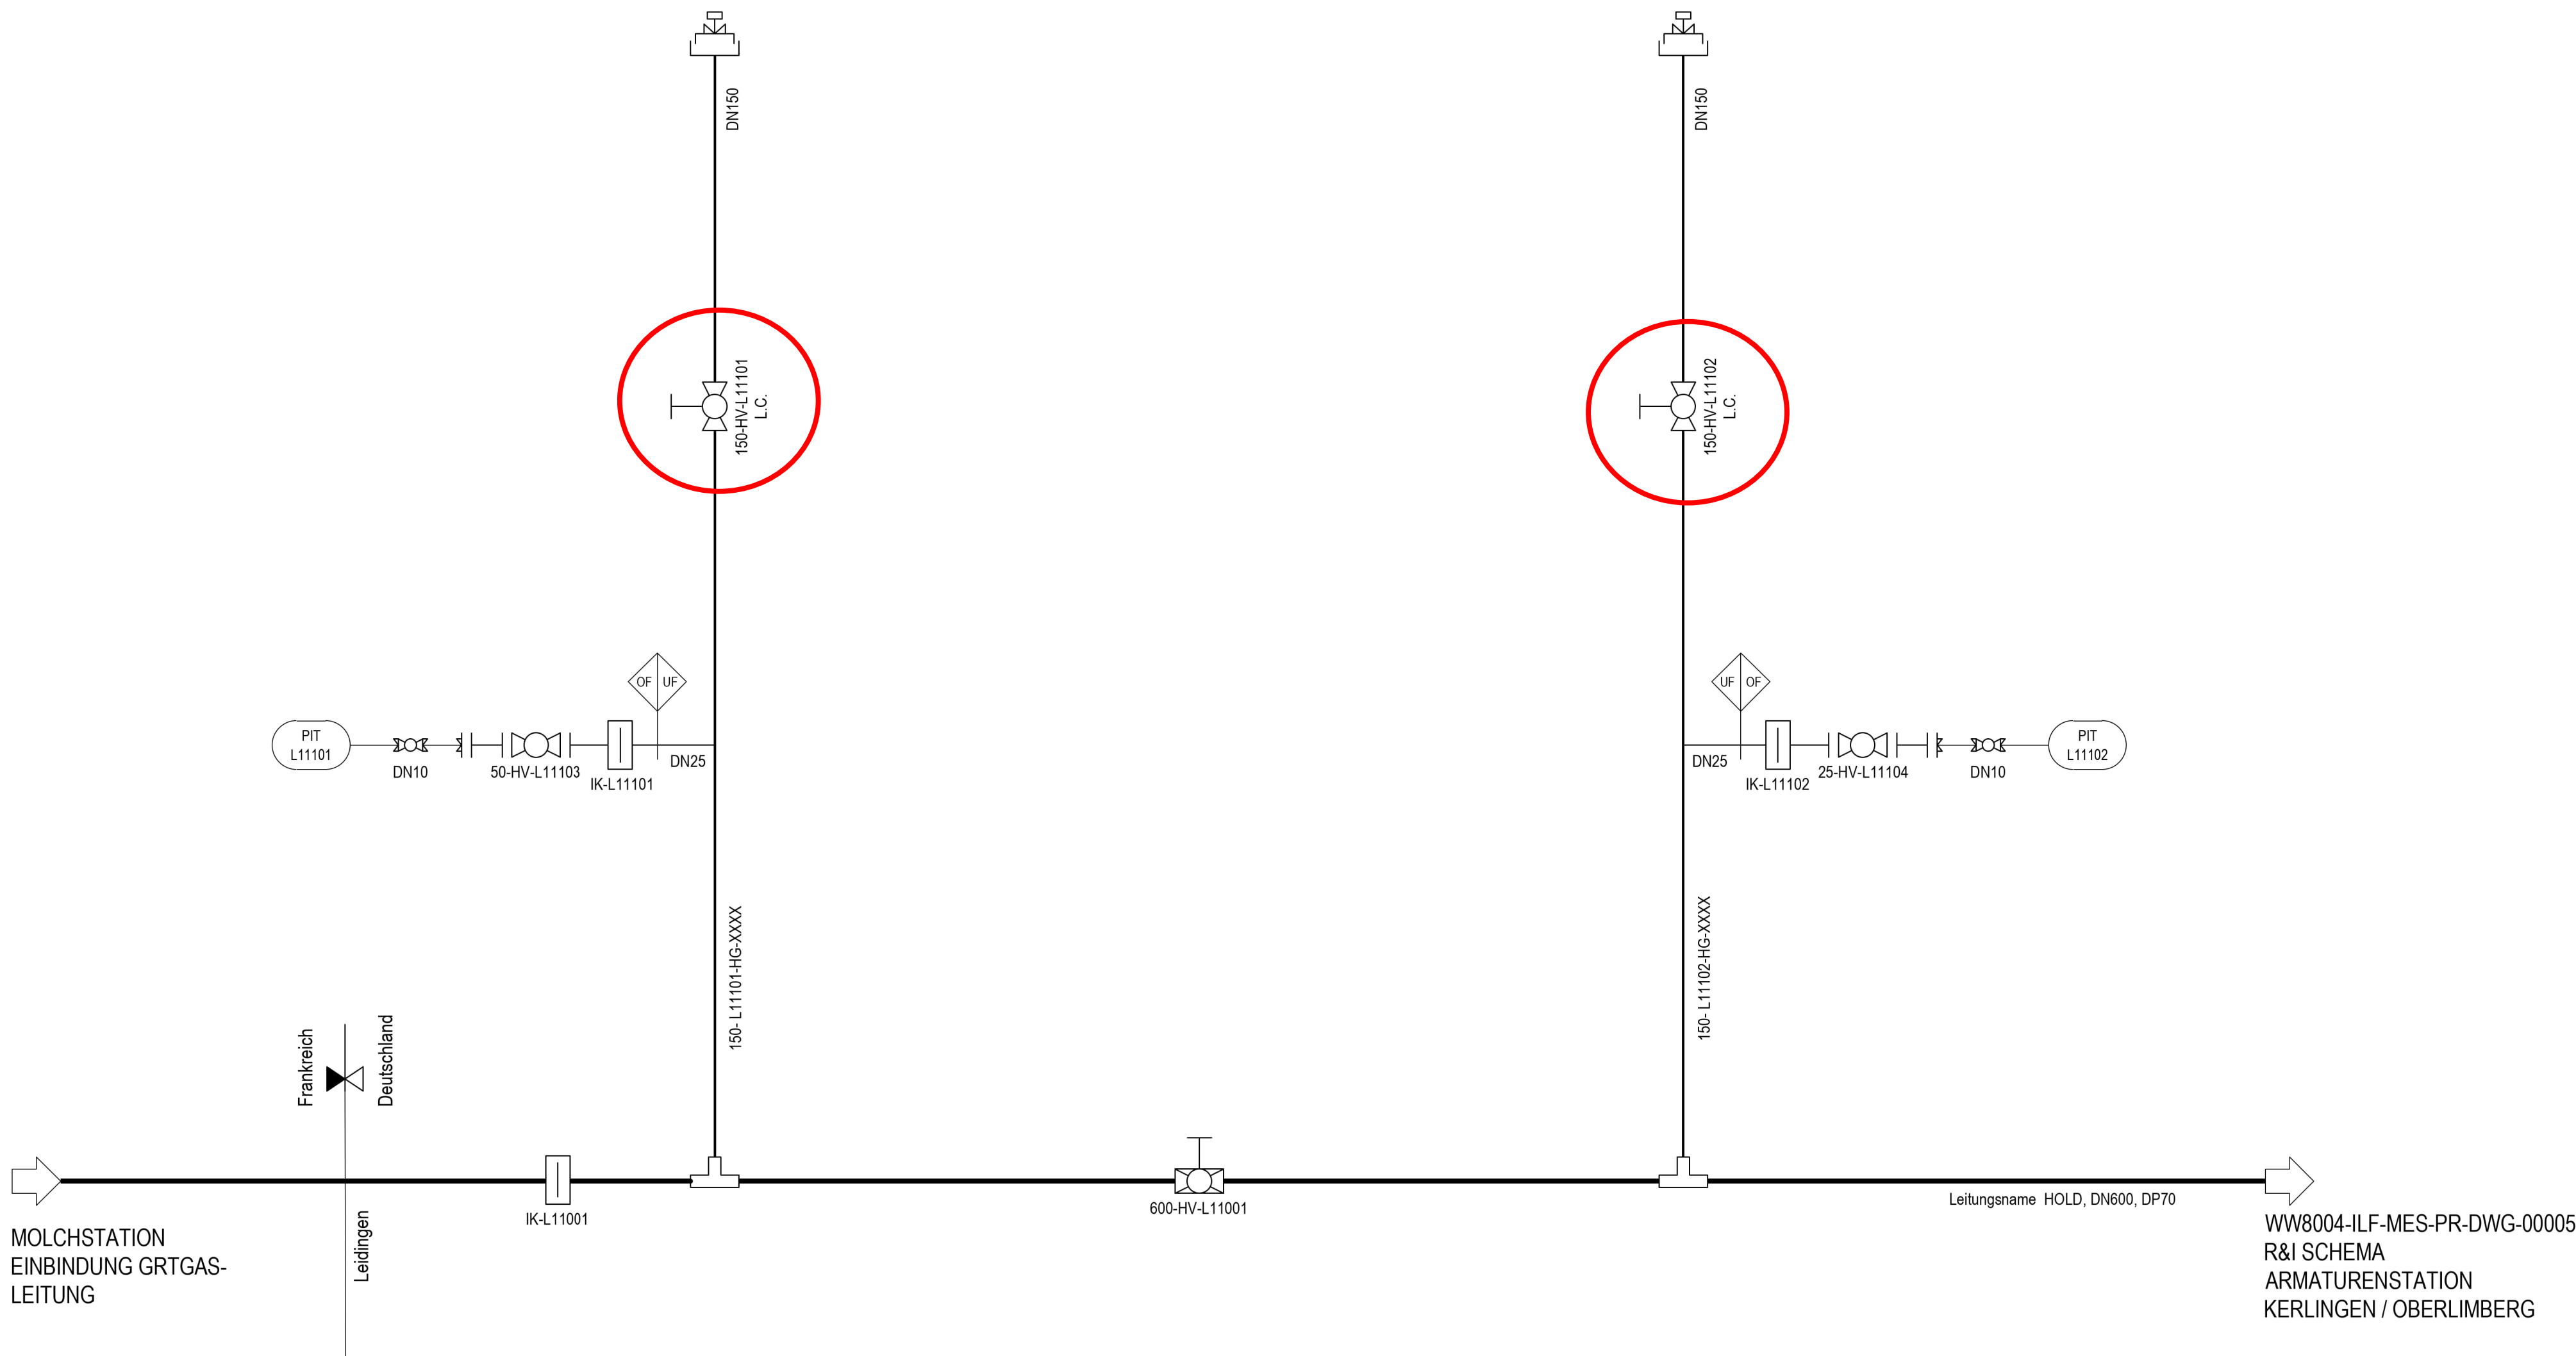

BEMERKUNGEN:

REFERENZ DOKUMENTE:

DOKUMENTENTITEL:	DOKUMENTEN NR:
Systemfließschema	WW8004-ILF-GEN-PR-PFD-0001
R&I Schema Legende	WW8004-ILF-MES-PR-DWG-00001

Ausführungsplan	bearbeitet Name/Datum	geprüft Name/Datum	freigegeben Name/Datum
Genehmigungsplan			
Index	Datum	Bemerkung	Bearbeitet Geprüft
4	29.04.2026	Fünfte Ausgabe	KalA (ILF) SchG (ILF)
3	21.01.2025	Vierte Ausgabe	GlaA (ILF) SchG (ILF)
2	22.10.2024	Ausgabe für PFA	KalA (ILF) SchG (ILF)
1	30.09.2024	Kommentare CREOS eingearbeitet	KalA (ILF) SchG (ILF)
0	29.07.2024	Erste Ausgabe	KalA (ILF) SchG (ILF)

KUNDE:
CREOS DEUTSCHLAND GMBH
Am Zunderbaum 9, D-66424 Homburg



INGENIEURDIENSTLEISTER:
ILF CONSULTING ENGINEERS GERMANY GMBH
Werner-Eckert-Str. 7 81829 München



PROJEKT:
Neubau Wasserstoffleitung Leidingen-Dillingen

ZEICHNUNGSNAME:
R&I Schema - Armaturenstation Leidingen

MASSTAB:	PROJEKT:	ZEICHNUNGS-NUMMER:	SEITE	VON
1:1	N/A	16947 WW8004-ILF-MES-PR-DWG-00004	1	1

Ausdruck: 24.04.2026