


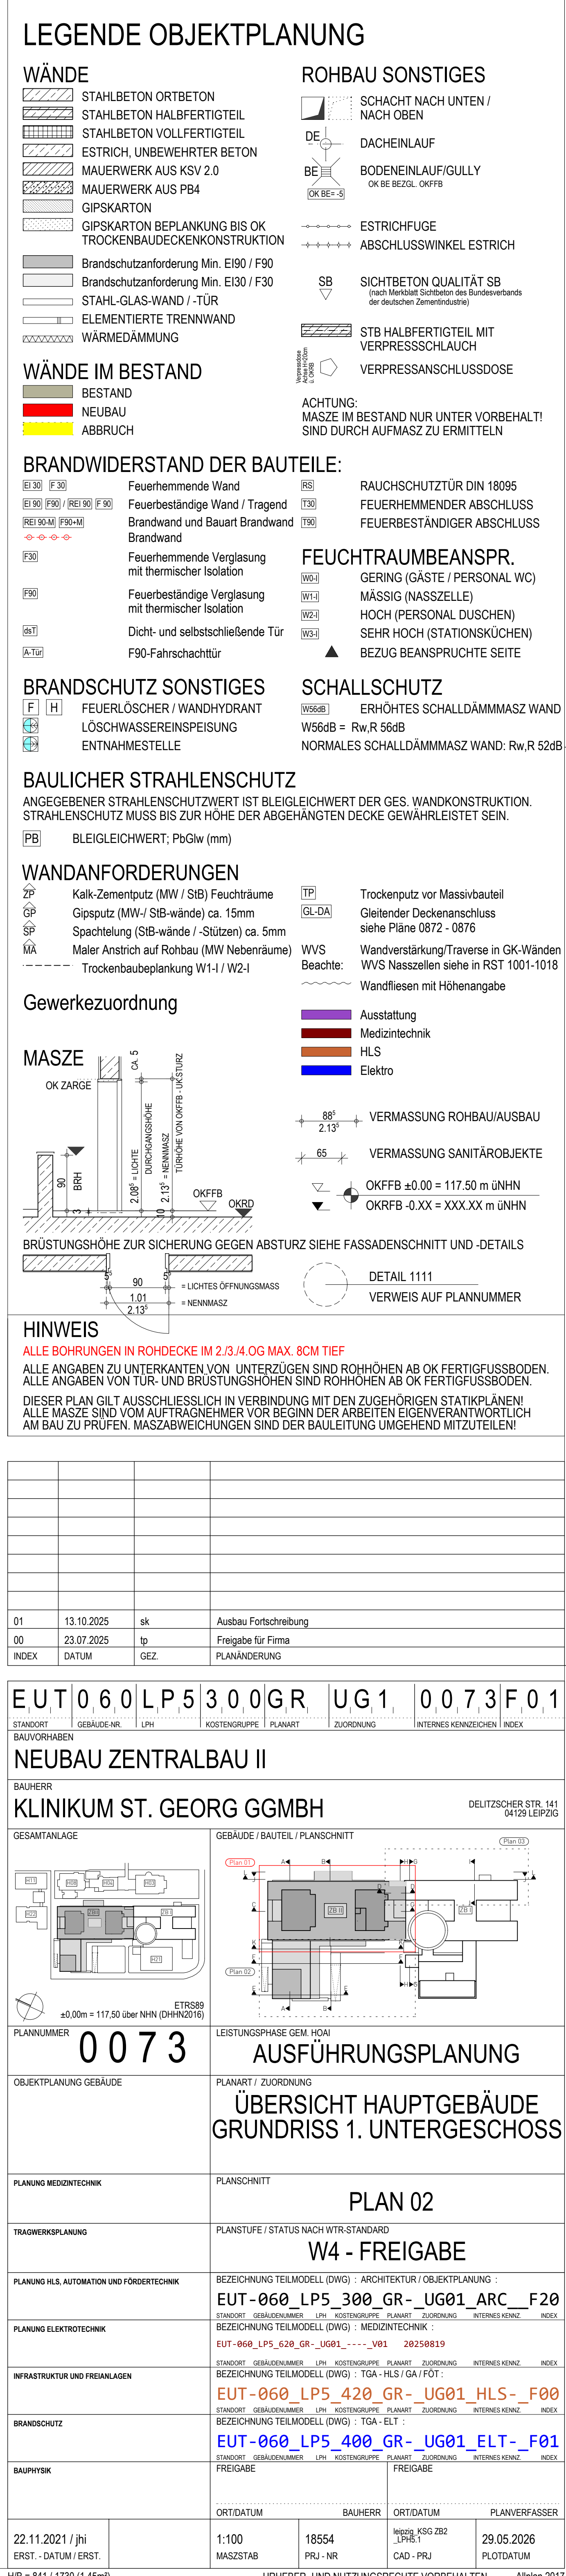

22.11.2021 / jhi ERST.-DATUM / ERST.	1:100 MASSTAB	18554 PRJ.-NR	Wegz_KSG 282 _LPH 8.1 CAD - PRJ	29.05.2026 PLOTDATUM
---	------------------	------------------	---------------------------------------	-------------------------

22.11.2021 / jhi ERST.-DATUM / ERST.	1:100 MASSTAB	18554 PRJ.-NR	Wegz_KSG 282 _LPH 8.1 CAD - PRJ	29.05.2026 PLOTDATUM
---	------------------	------------------	---------------------------------------	-------------------------