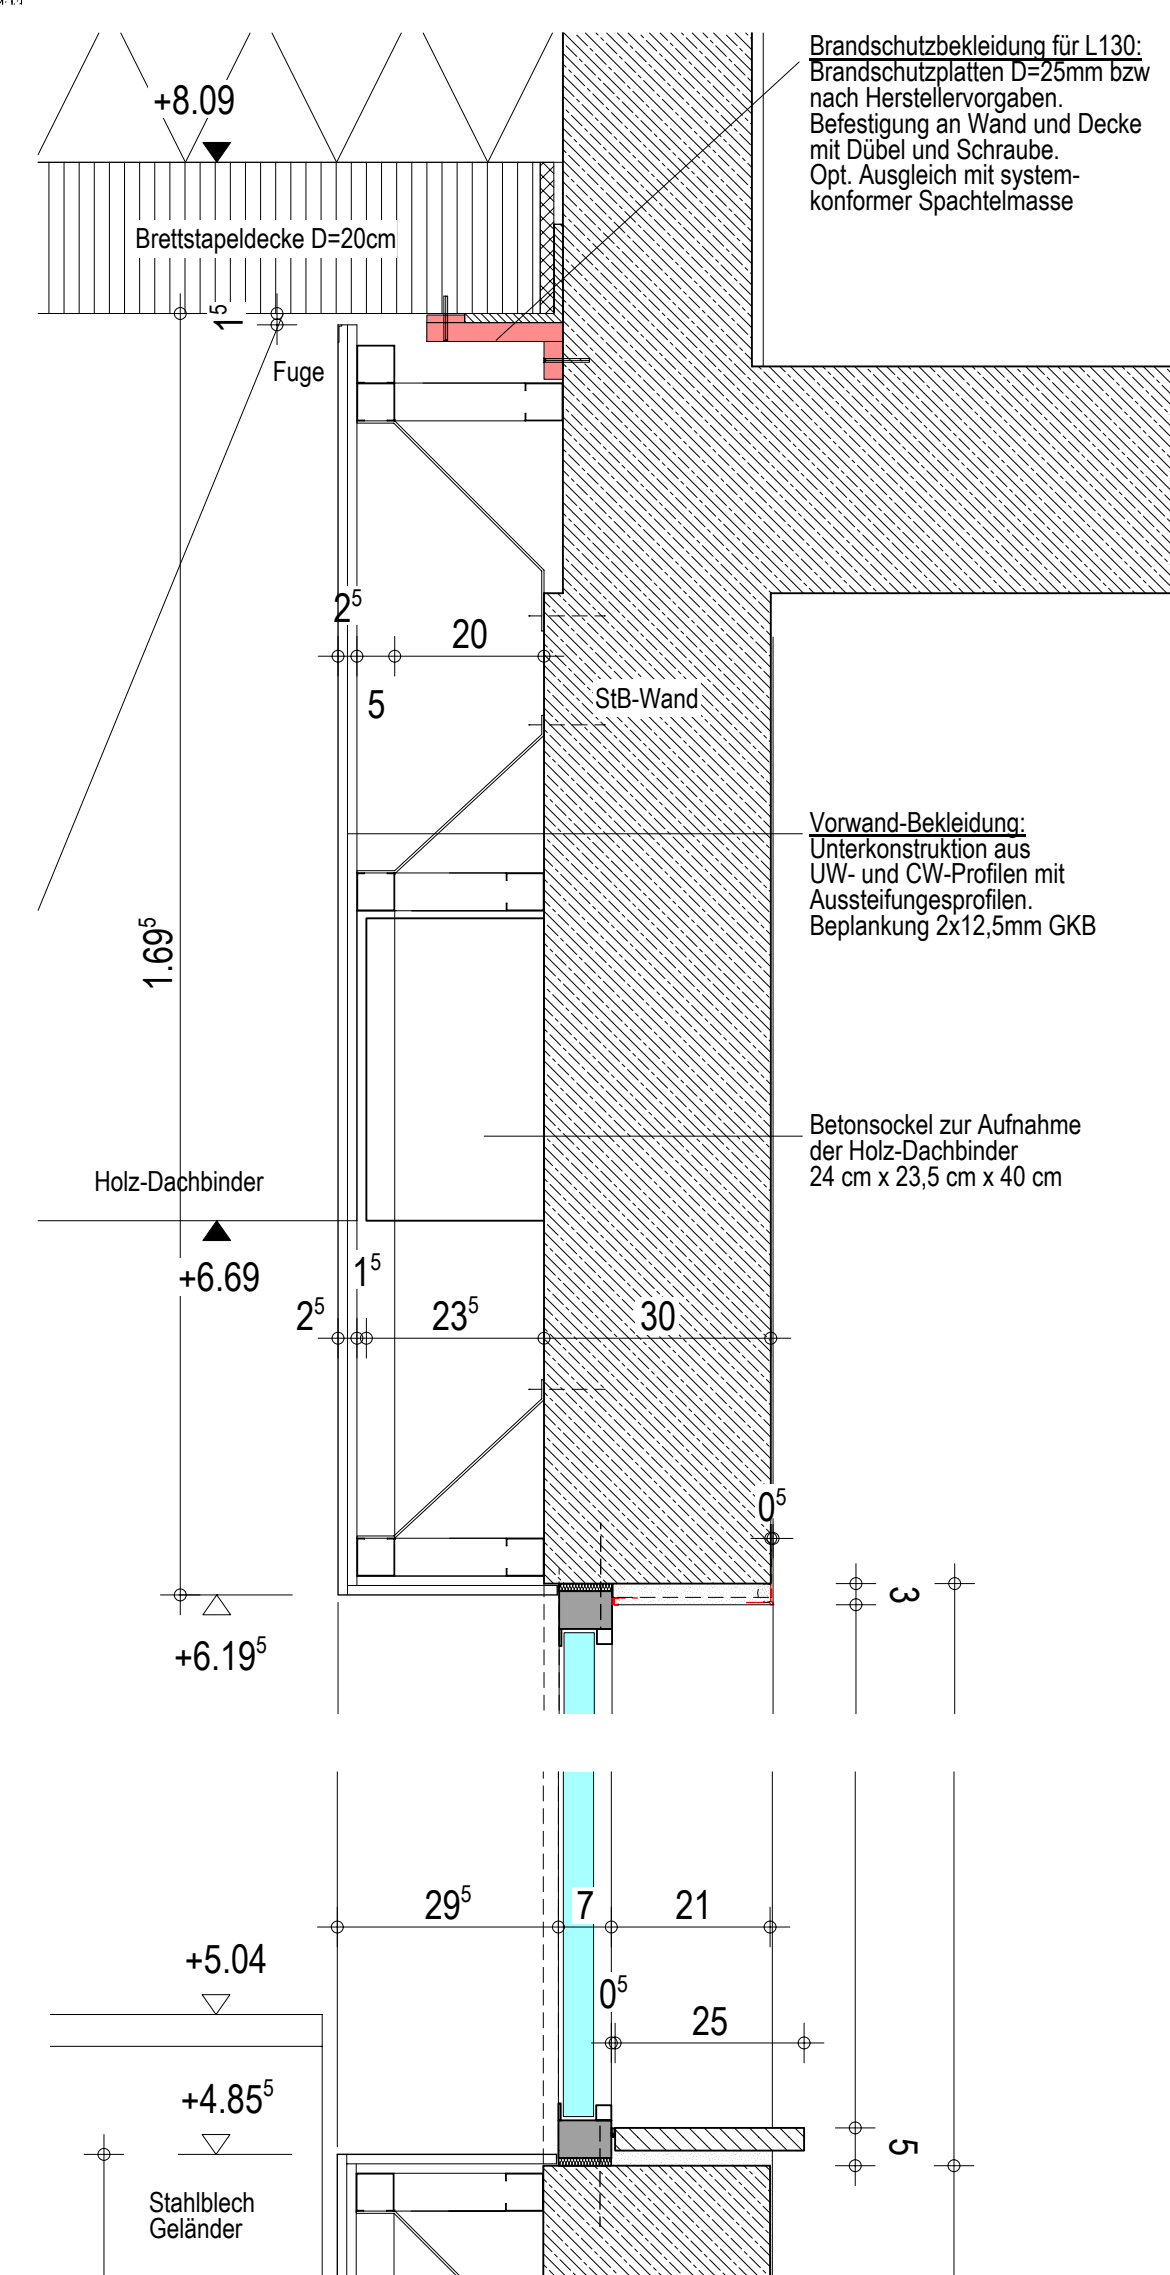


H/B = 841 / 1189 Allplan