
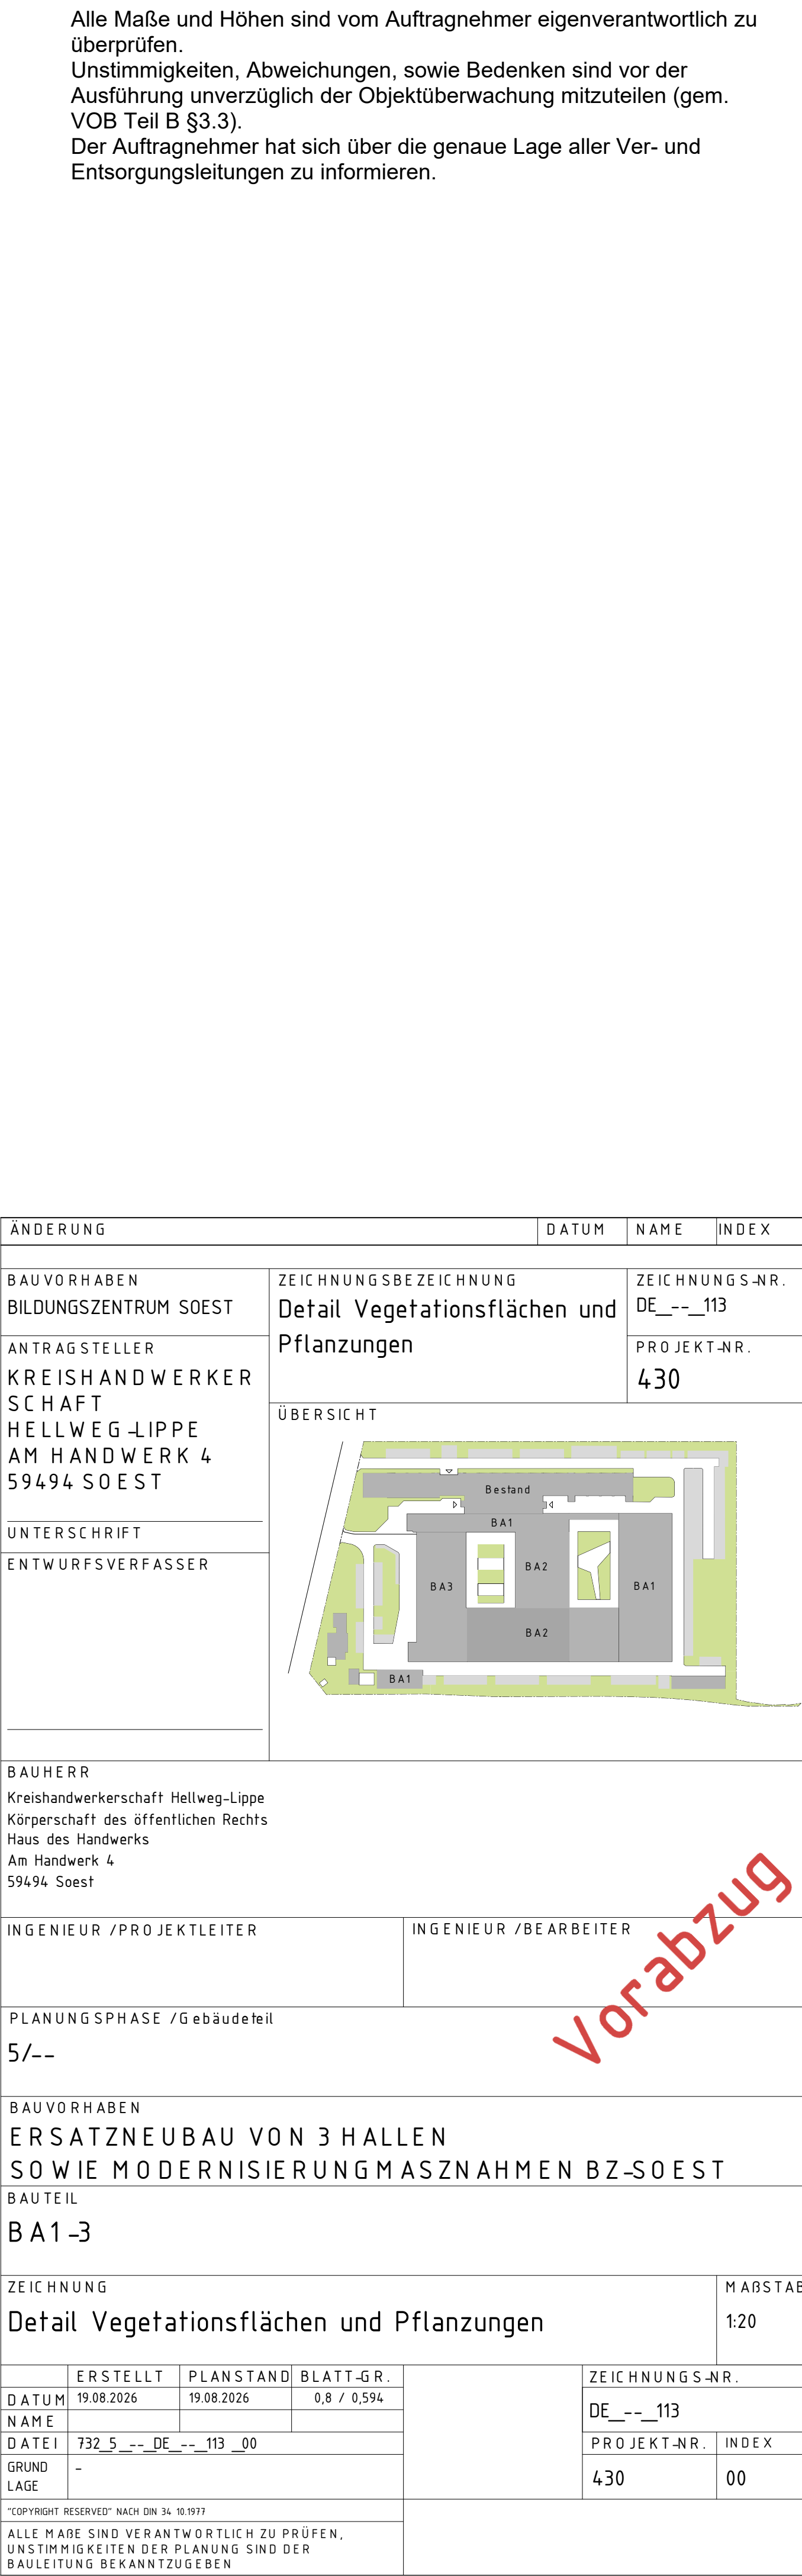


The drawing consists of two parts: a cross-section (top) and a plan view (bottom).

Cross-section (top): Shows a tree trunk labeled "Baum" supported by a "Pflanzenverankerung Dreibecksicherung" (three-point anchoring). The ground surface is labeled "Stauden und Gräser" (perennials and grasses). Below the surface, there is a layer of "Abstreif Lavasplitt 2/8 mm" (striated lava grit 2/8 mm), followed by "Oberboden" (topsoil) and "Unterboden" (subsoil). A "Gießrand" (watering edge) is indicated for the first three years after planting. The "Pflanzloch" (planting hole) is shown with a diameter of ≥ 1.5 times the ball diameter. The "Pflanzgrube" (planting pit) is shown with a depth of 40 cm and a width of 48 cm. The pit is filled with a material labeled "Unterboden, Schläe lockern und Wände aufrauen" (subsoil, loosen clods and roughen walls).

Plan view (bottom): Shows the "Baum" (tree) in the center, surrounded by a "Gießrand" (watering edge). The "3-Bock Sicherung" (three-point anchoring) is shown as a triangular structure. The "Stauden und Gräser" (perennials and grasses) are shown around the pit. The "Baumgrube" (tree pit) is labeled at the bottom right.

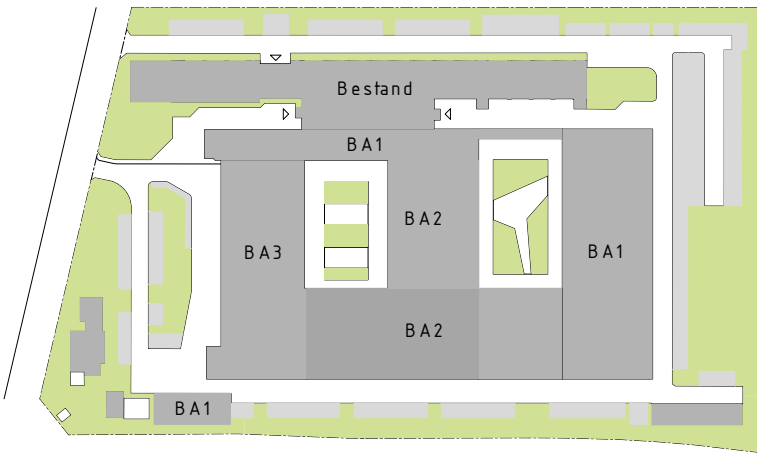

ÄNDERUNG		DATUM		NAME		INDEX	
BAUVORHABEN BILDUNGSZENTRUM SOEST		ZEICHNUNGSBEZEICHNUNG Detail Vegetationsflächen und Pflanzungen			ZEICHNUNGS-NR. DE __-__ 113		
ANTRAGSTELLER KREISHANDWERKER SCHAFT HELLWEG-LIPPE AM HANDWERK 4 59494 SOEST					PROJEKT-NR. 430		
UNTERSCHRIFT		ÜBERSICHT 					
ENTWURFSVERFASSER							
BAUHERR Kreishandwerkerschaft Hellweg-Lippe Körperschaft des öffentlichen Rechts Haus des Handwerks Am Handwerk 4 59494 Soest							
INGENIEUR /PROJEKTL EITER				INGENIEUR /BEARBEITER			
PLANUNGSPHASE /Gebäudeteil 5/--							
BAUVORHABEN ERSATZNEUBAU VON 3 HALLEN SOWIE MODERNISIERUNG MASZNAHMEN BZ-SOEST BAUTEIL BA1-3							
ZEICHNUNG						MAßSTAB	
Detail Vegetationsflächen und Pflanzungen						1:20	
ERSTELLT		PLANSTAND		BLATT-GR.		ZEICHNUNGS-NR.	
19.08.2026		19.08.2026		0,8 / 0,594		DE __-__ 113	
NAME						PROJEKT-NR.	
DATEI		732_5 __-__ DE __-__ 113_00				INDEX	
GRUND		-				430	
LAGE						00	
"COPYRIGHT RESERVED" NACH DIN 34-10/1977 ALLE MAßE SIND VERANTWORTLICH ZU PRÜFEN. UNSTIMMIGKEITEN DER PLANUNG SIND DER BAULEITUNG BEKANNTZUGEBEN							