


Schnitt C - C

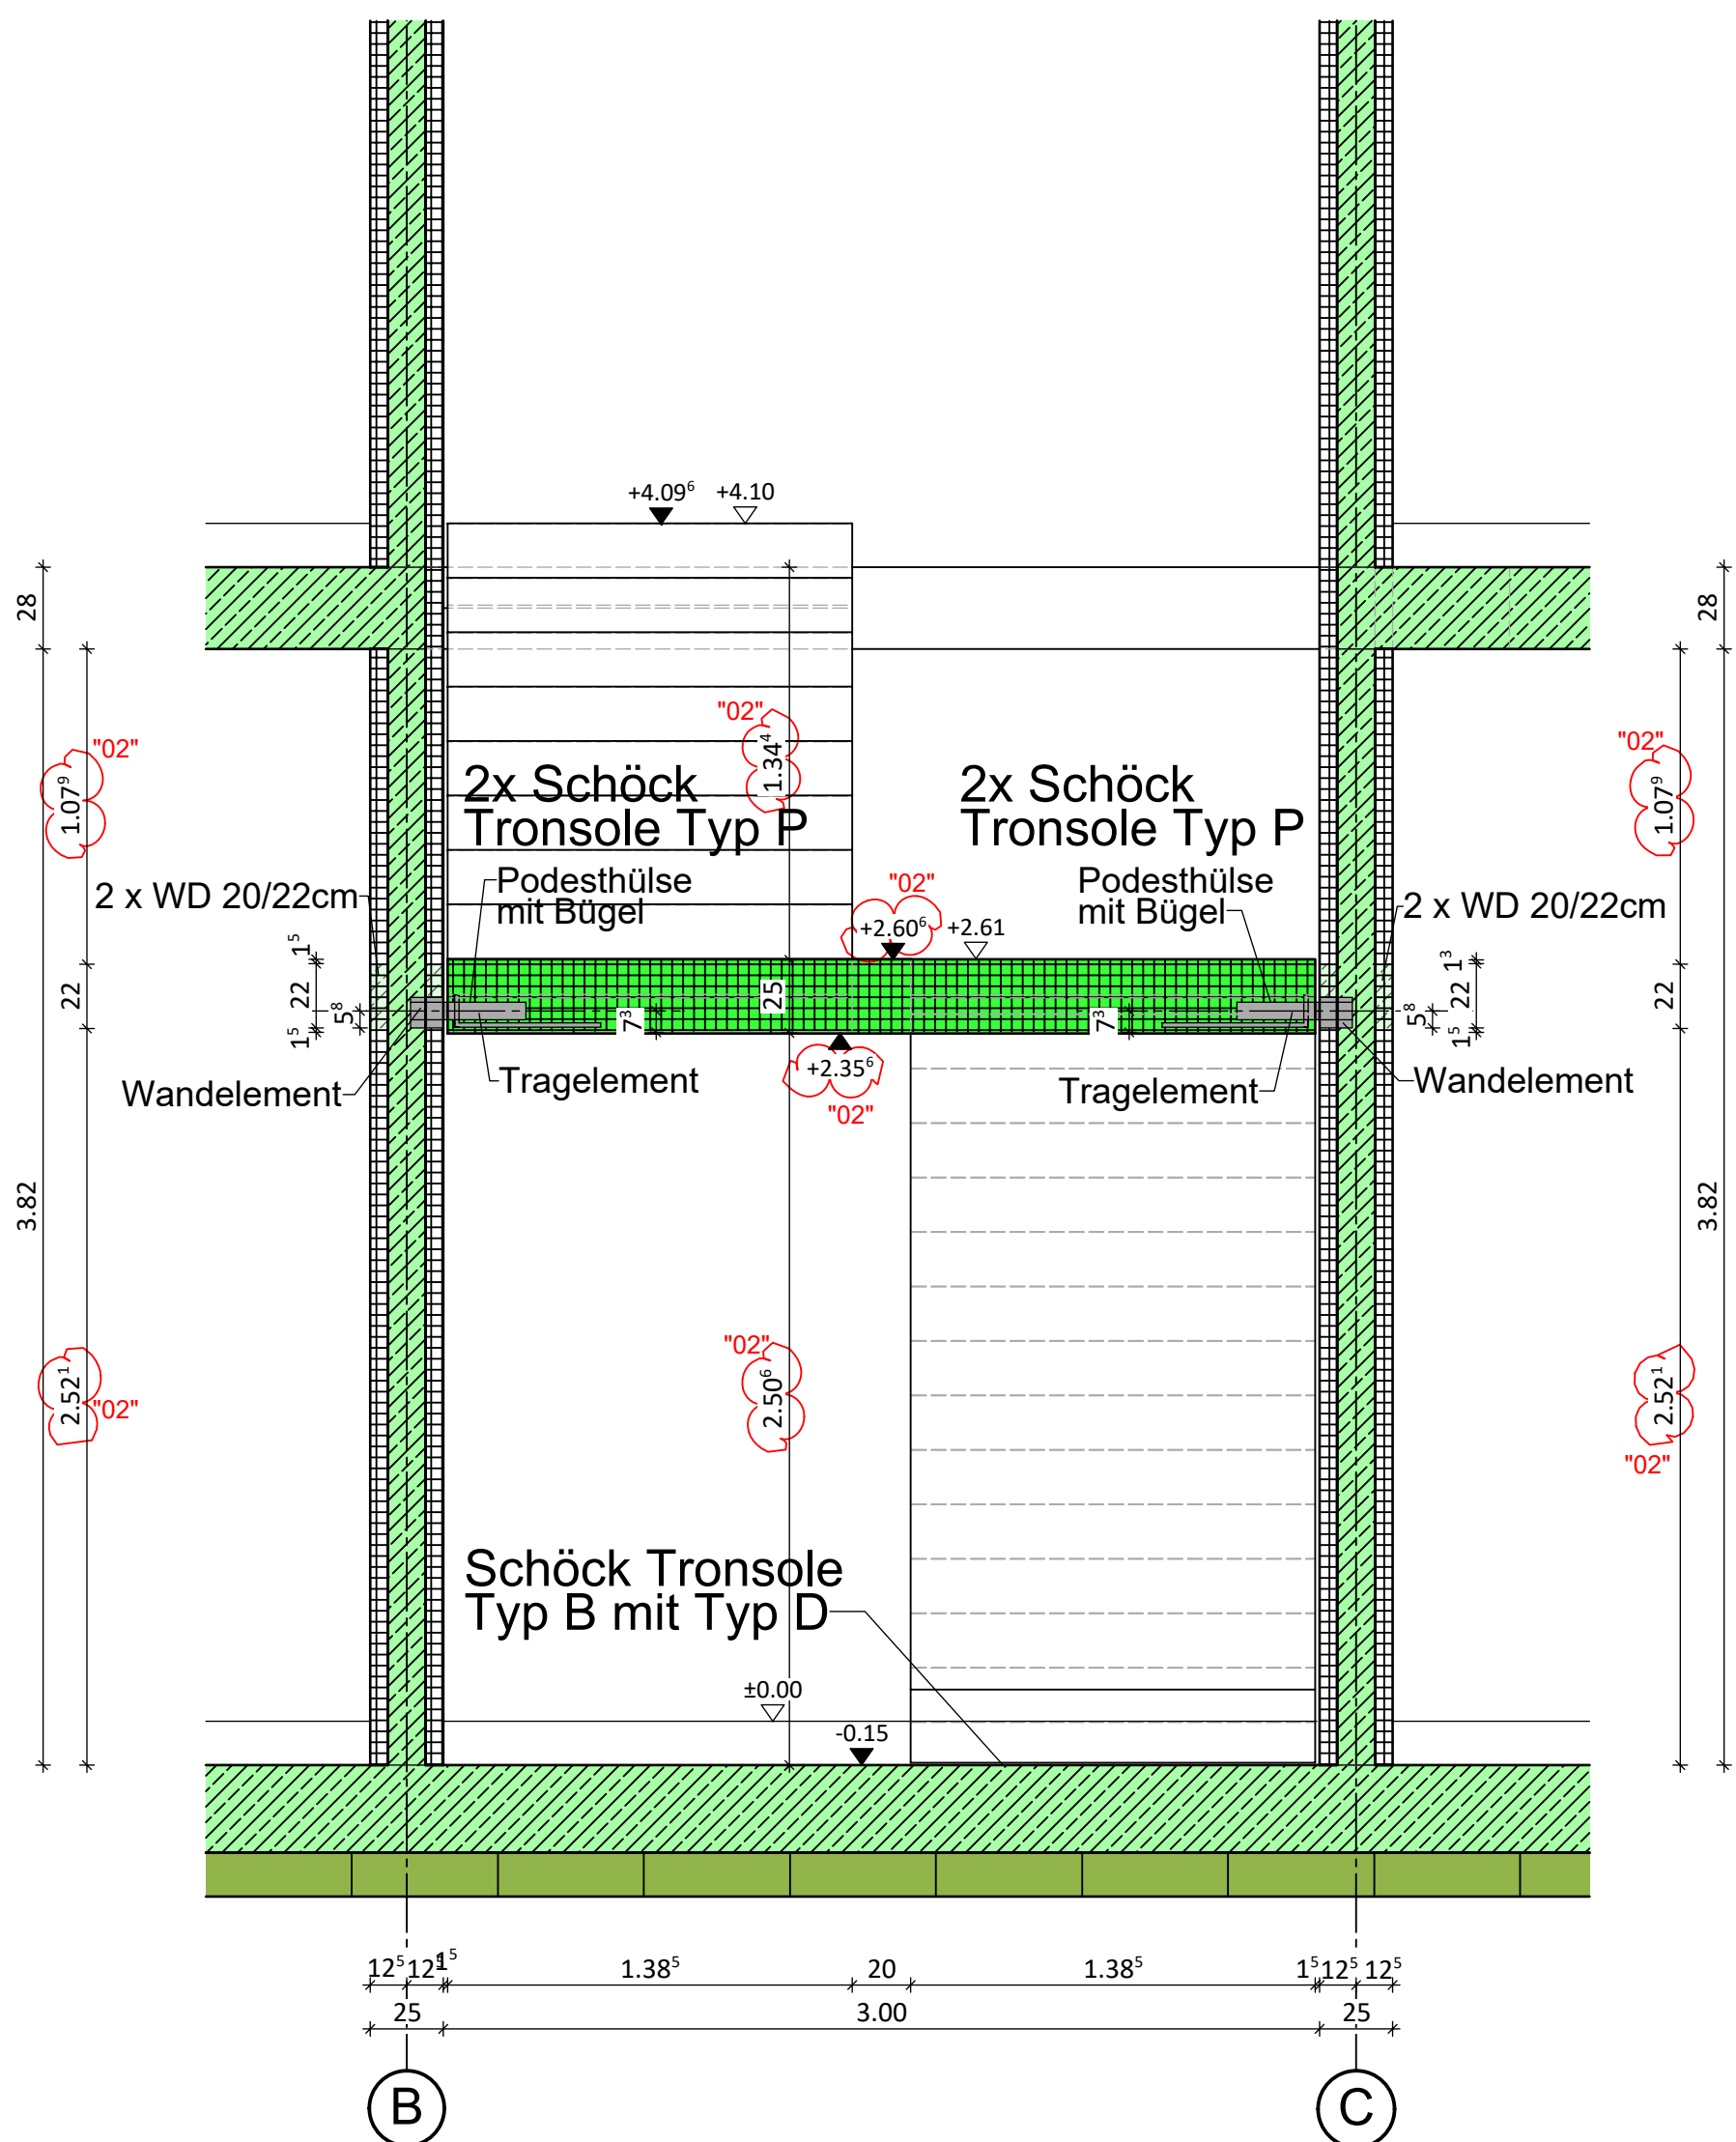



Legende

- | | | |
|---|------------------------------|---|
|  | Mauerwerk | |
|  | Stahlbeton bewehrt | |
|  | Hohlwand | |
|  | Stahlbeton unbewehrt | |
|  | Türhöhen-Rohmaße | |
| AF | Arbeitsfuge |  |
| FS | Fertigteilsturz | OKR |
| WD | Wanddurchbruch | UKR |
| IB | Installations- / Bohrbereich | |
| DD | Deckendurchbruch | |
| BD | Bodendurchbruch | |

Alle Arbeitsfugen sind rau herzustellen!

ERST.- DATUM	GEPRÜFT / MA-KÜRZEL	MASSSTAB	PLANNUMMER (INTERN)	KÜRZEL (INTERN)	PLOTDATUM
11.10.2024	Weber	1:25	22431-S12 02	Huwer	
H/R = 841 / 1189 (1.00m²)					Ärztin 202