

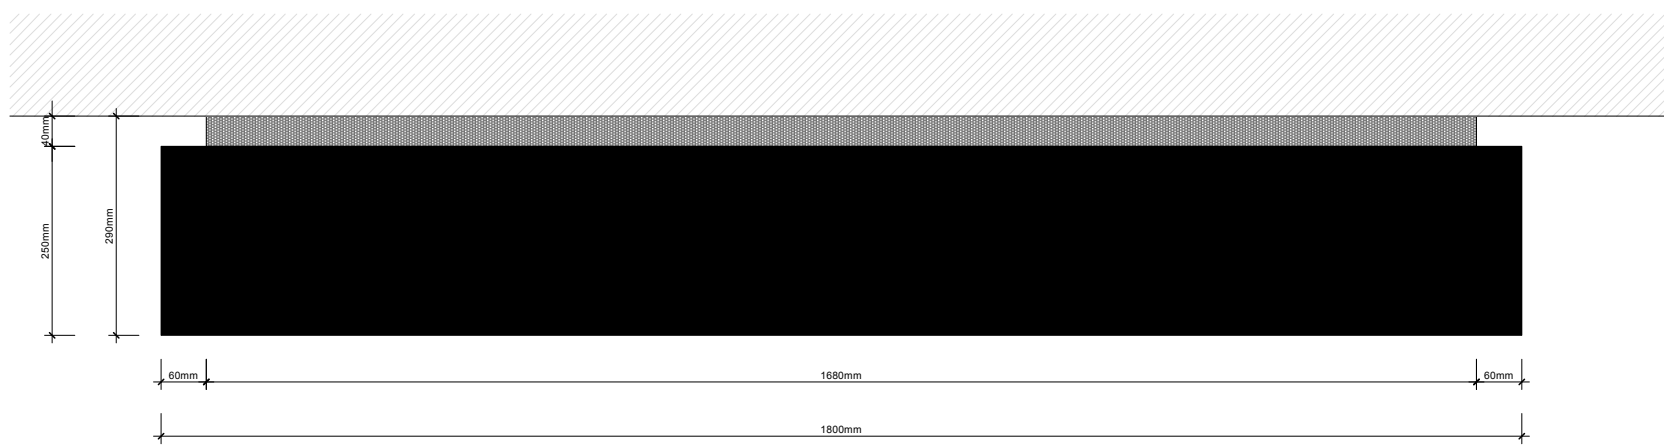
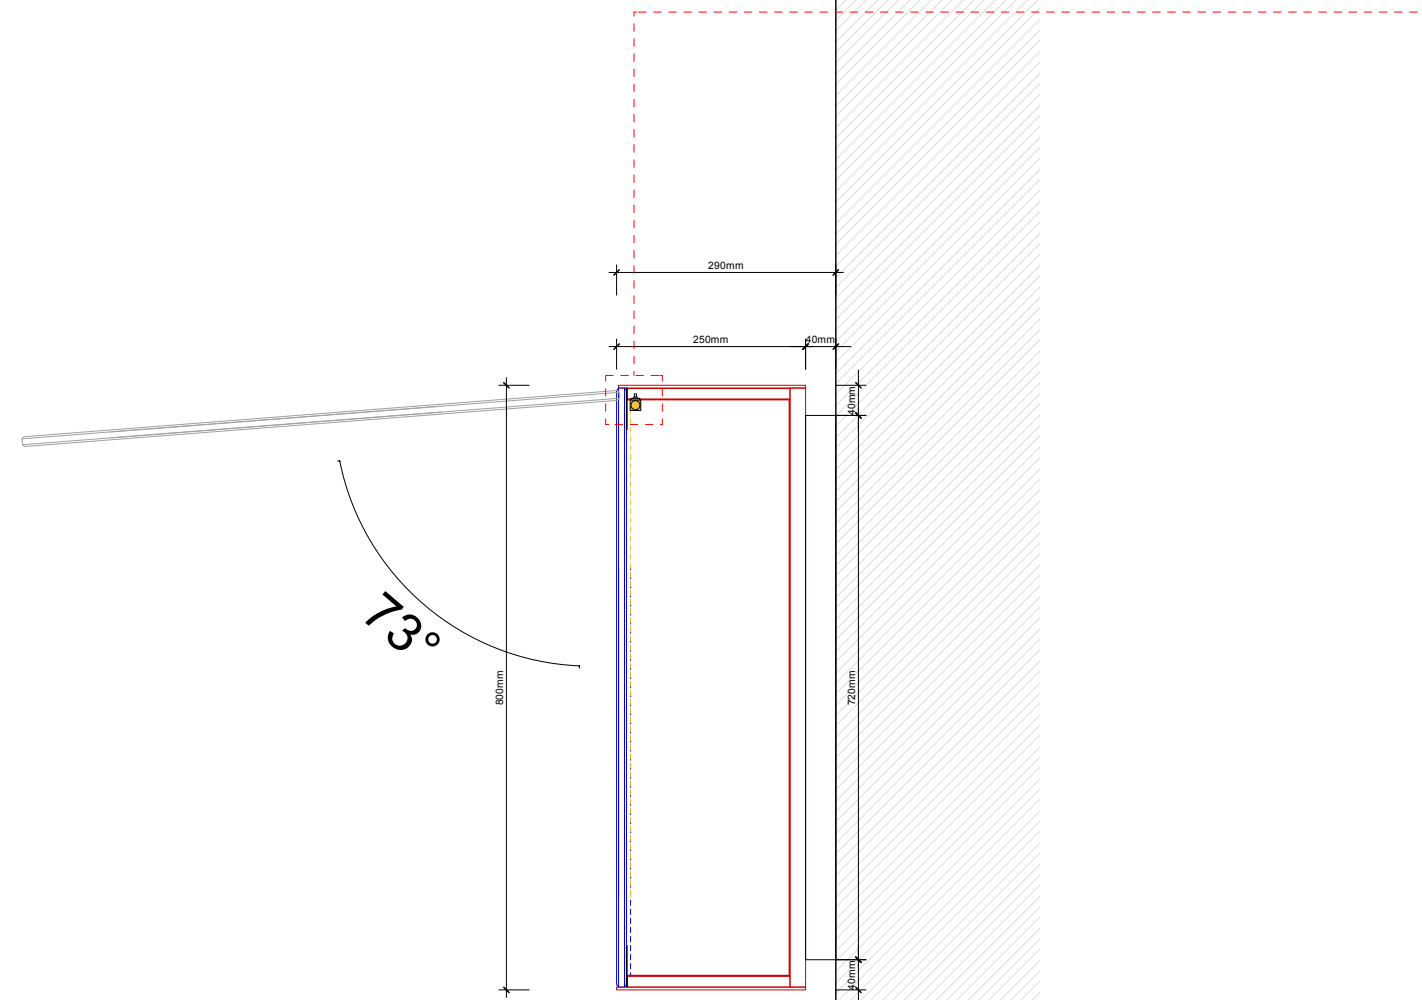
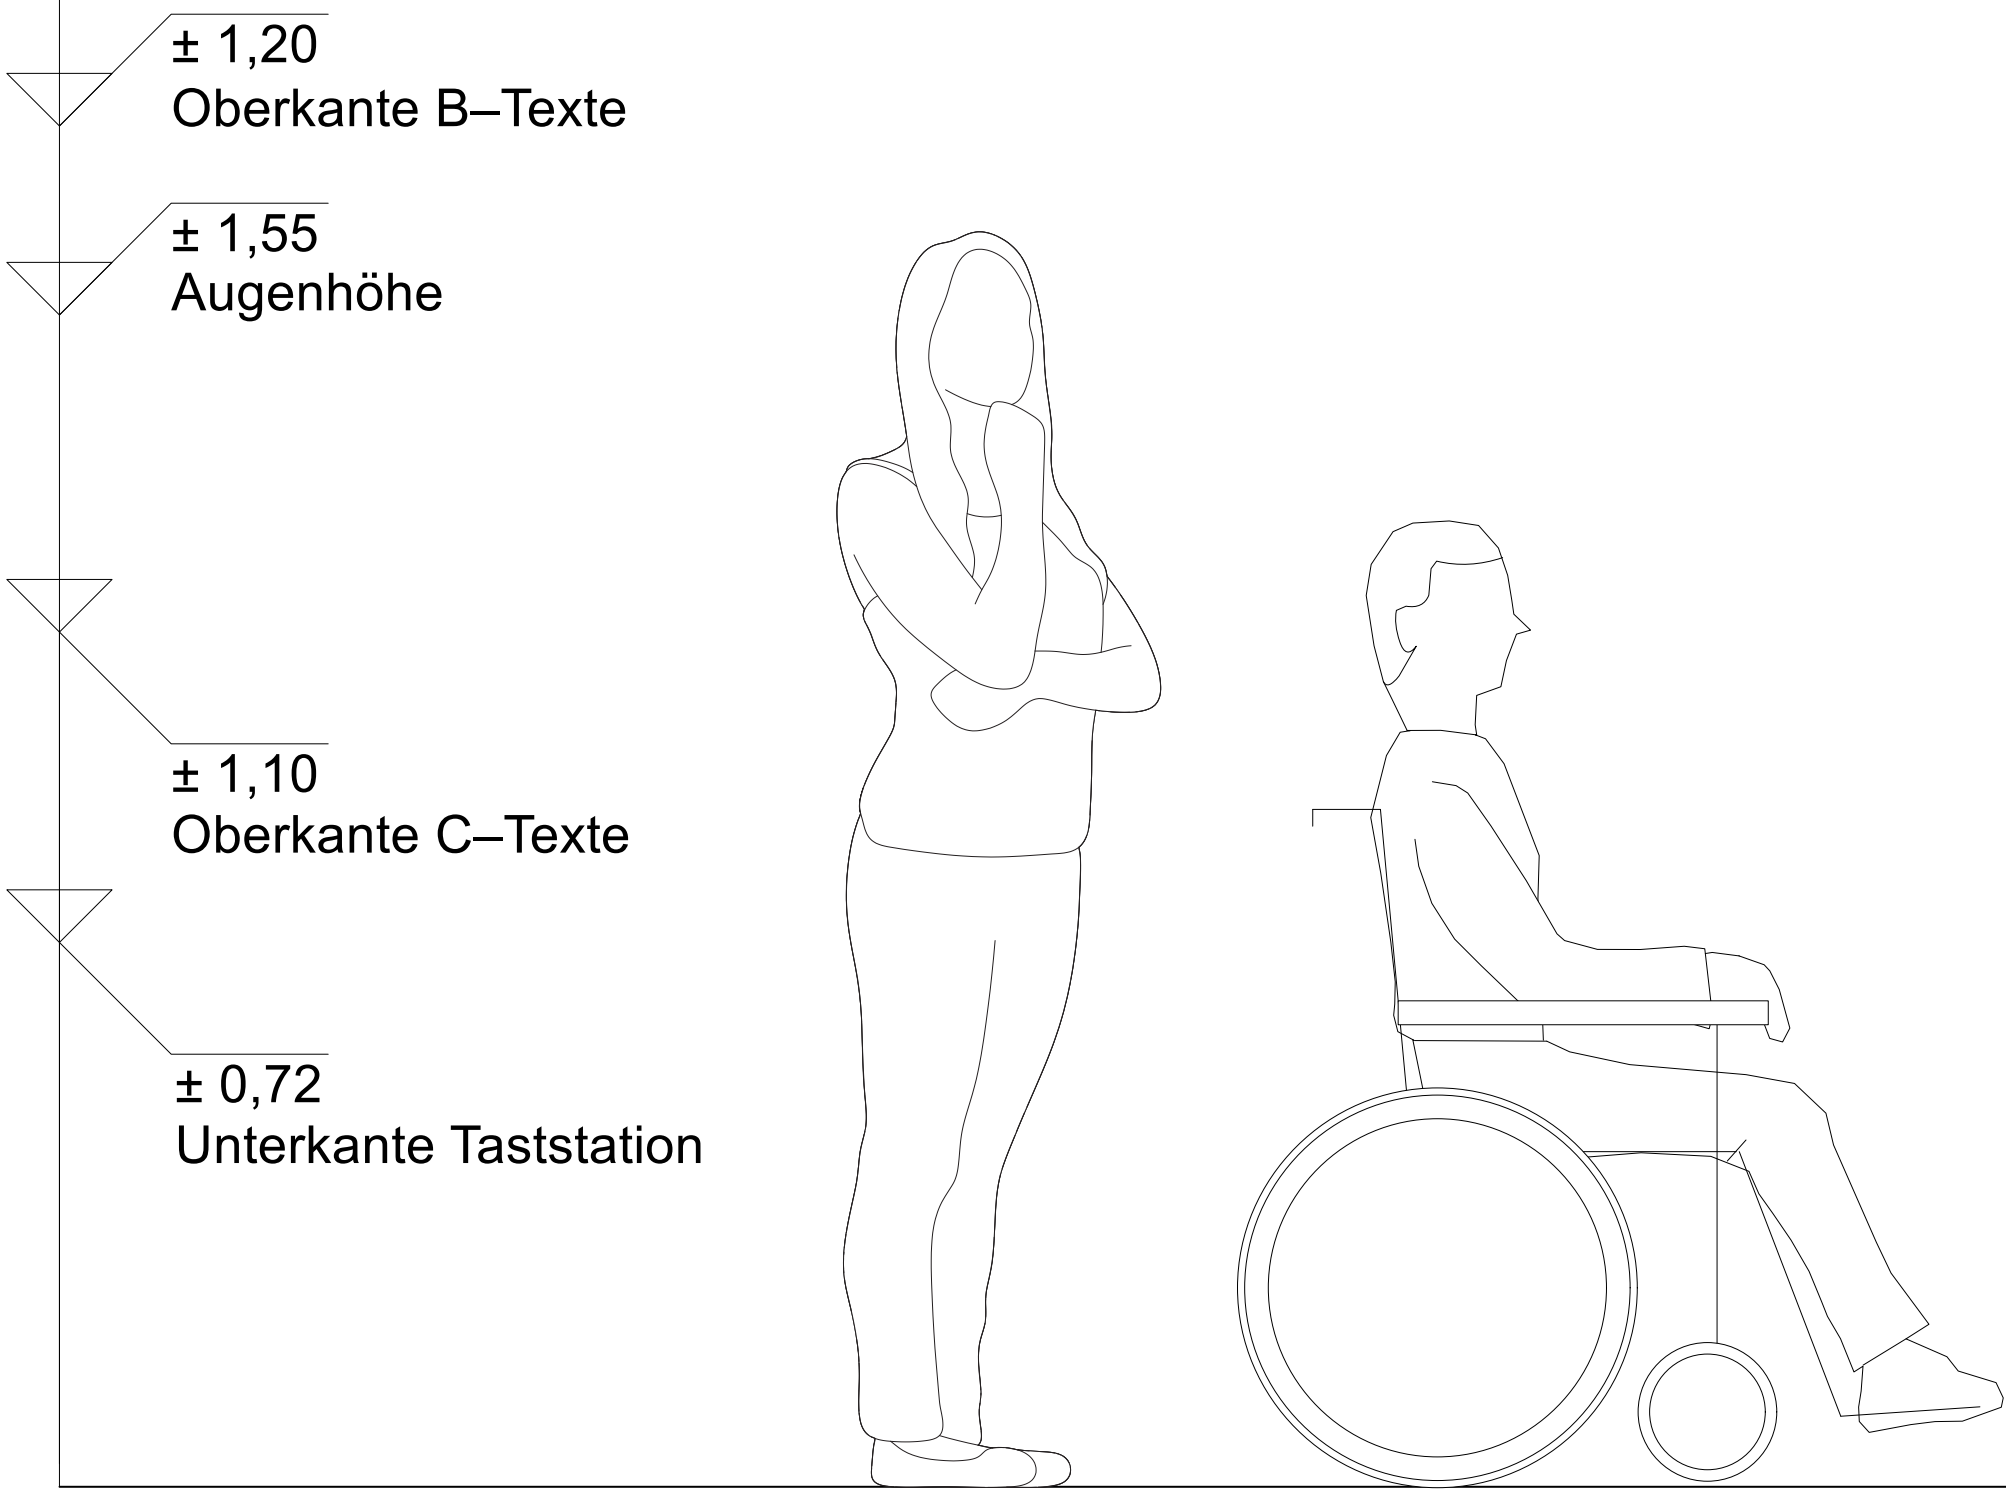


W-07 / Wohnen

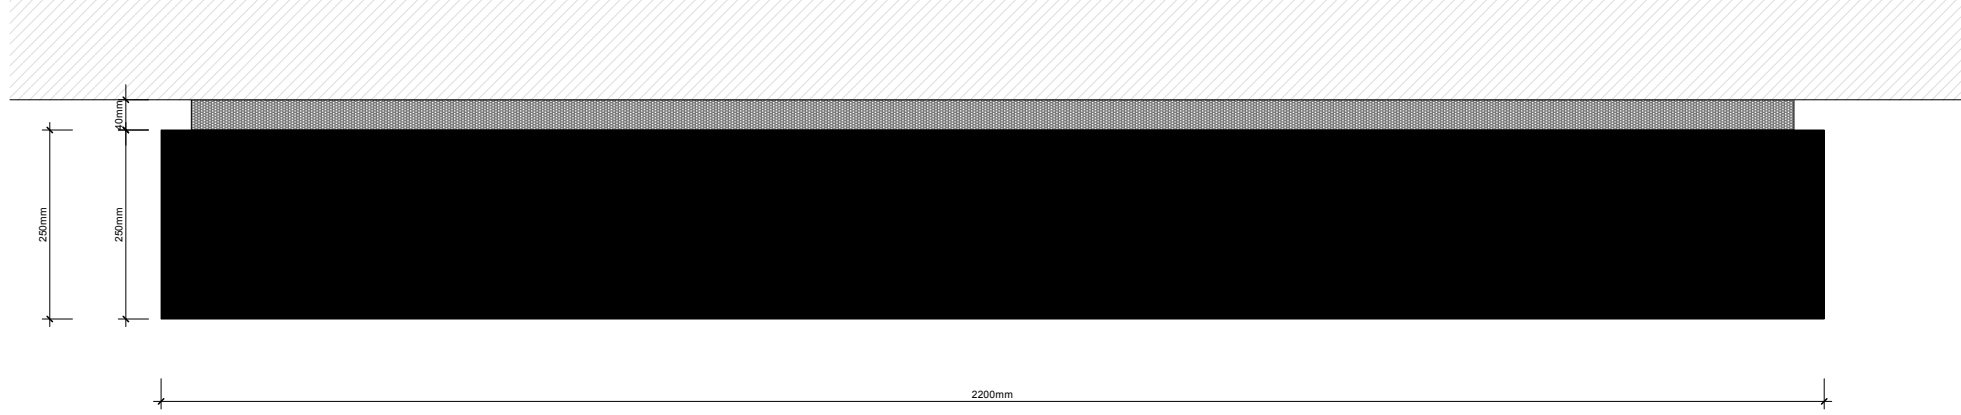

W-10 / Wohnen

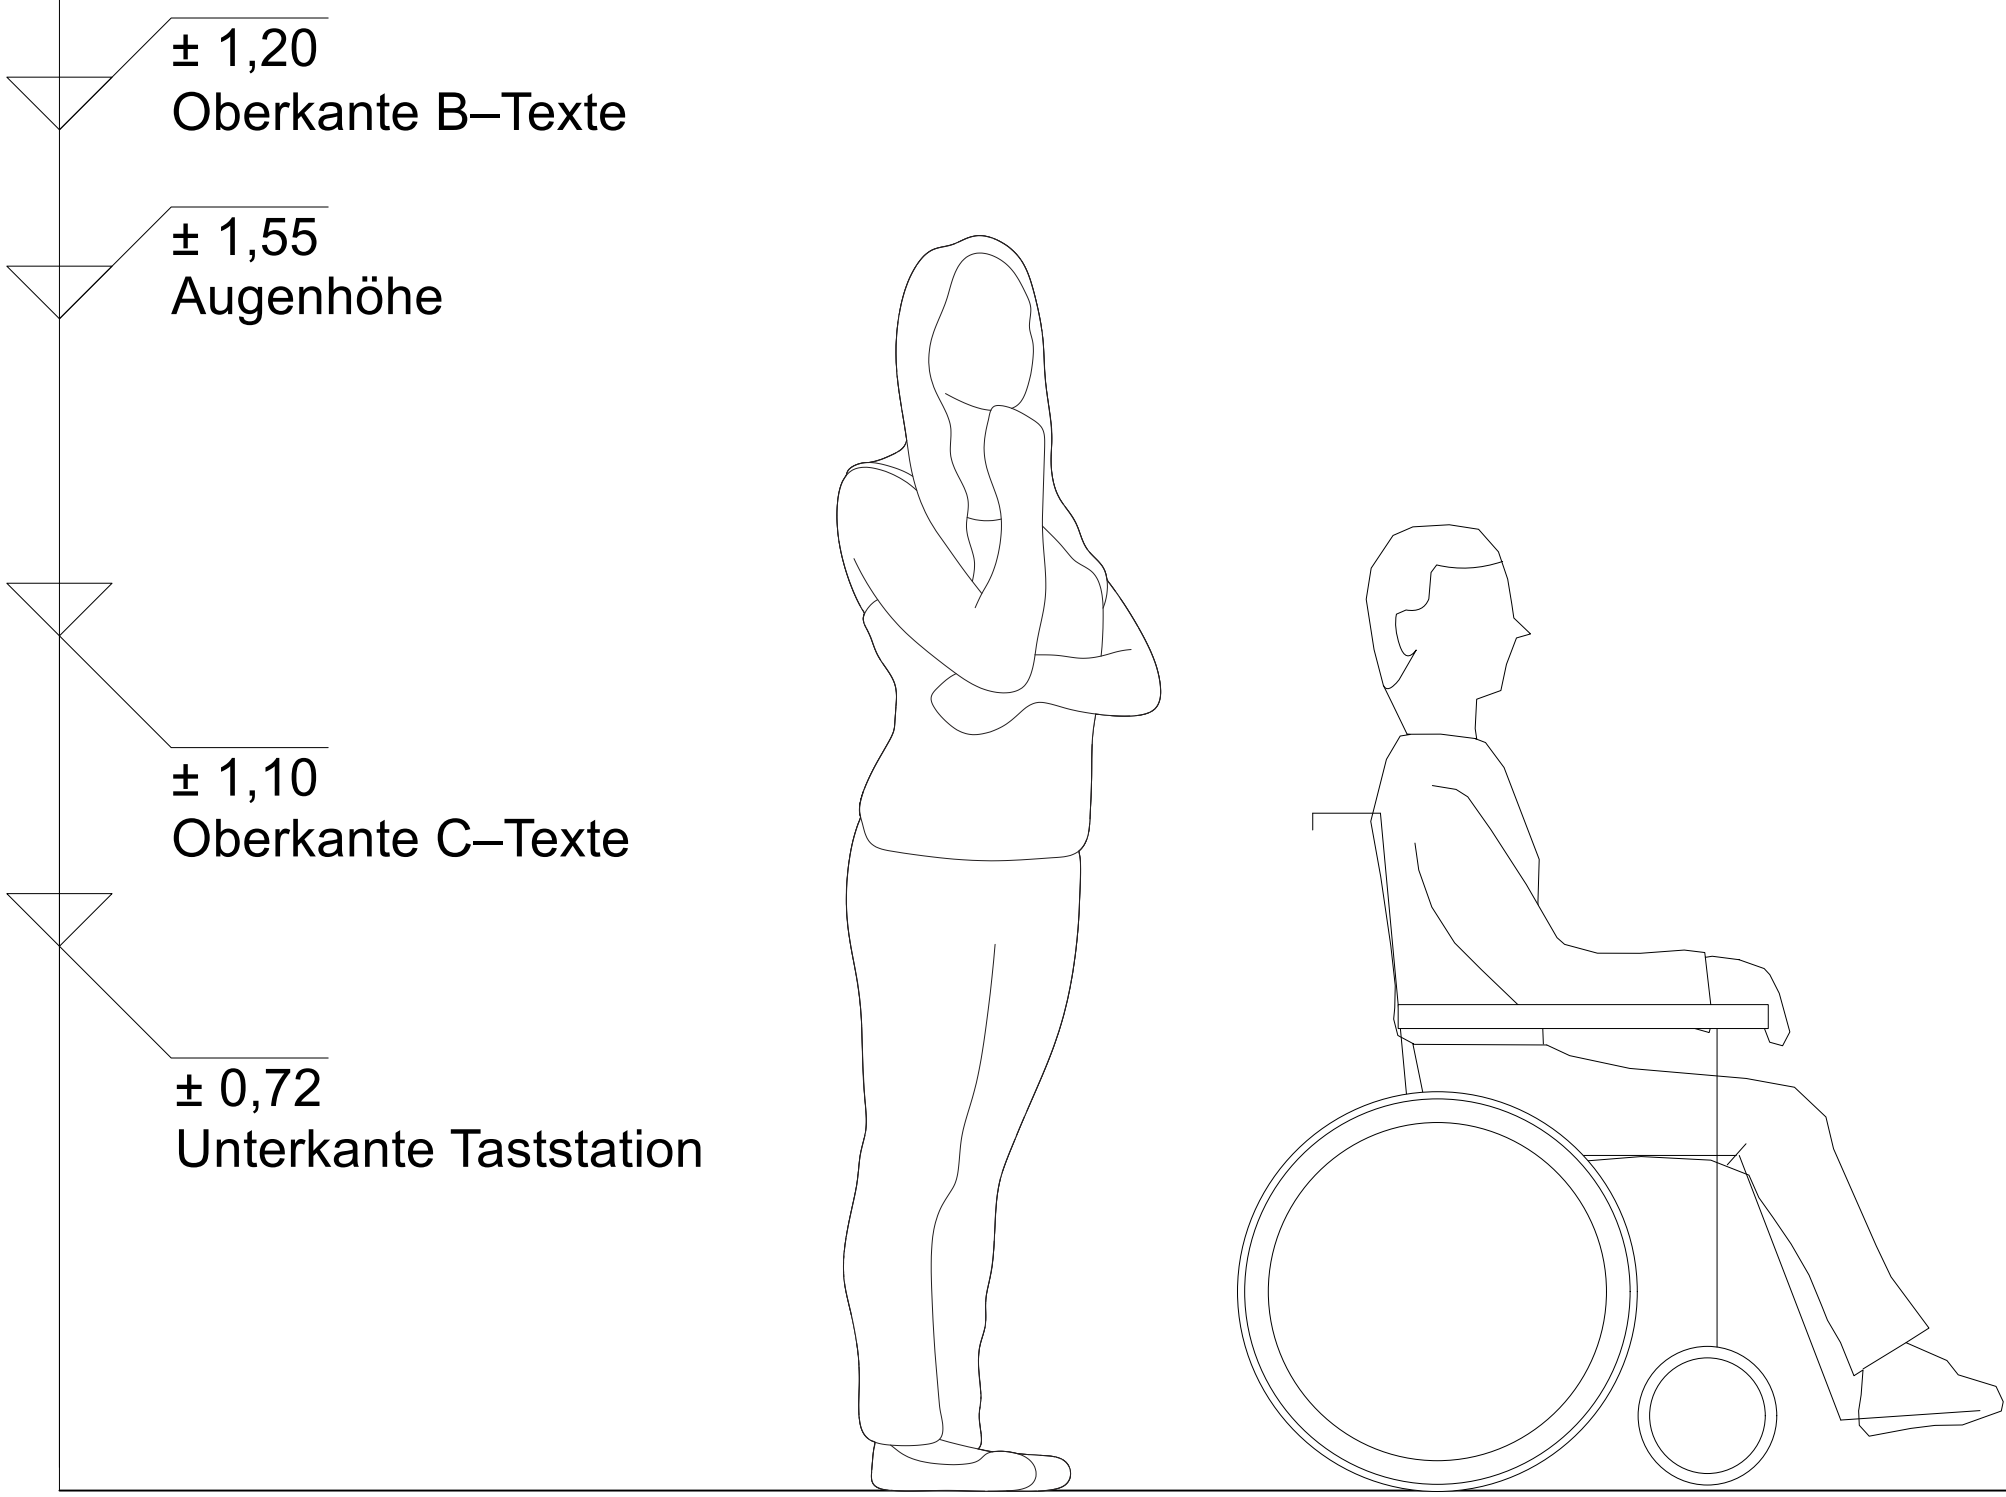

W-08 / Wohnen

