
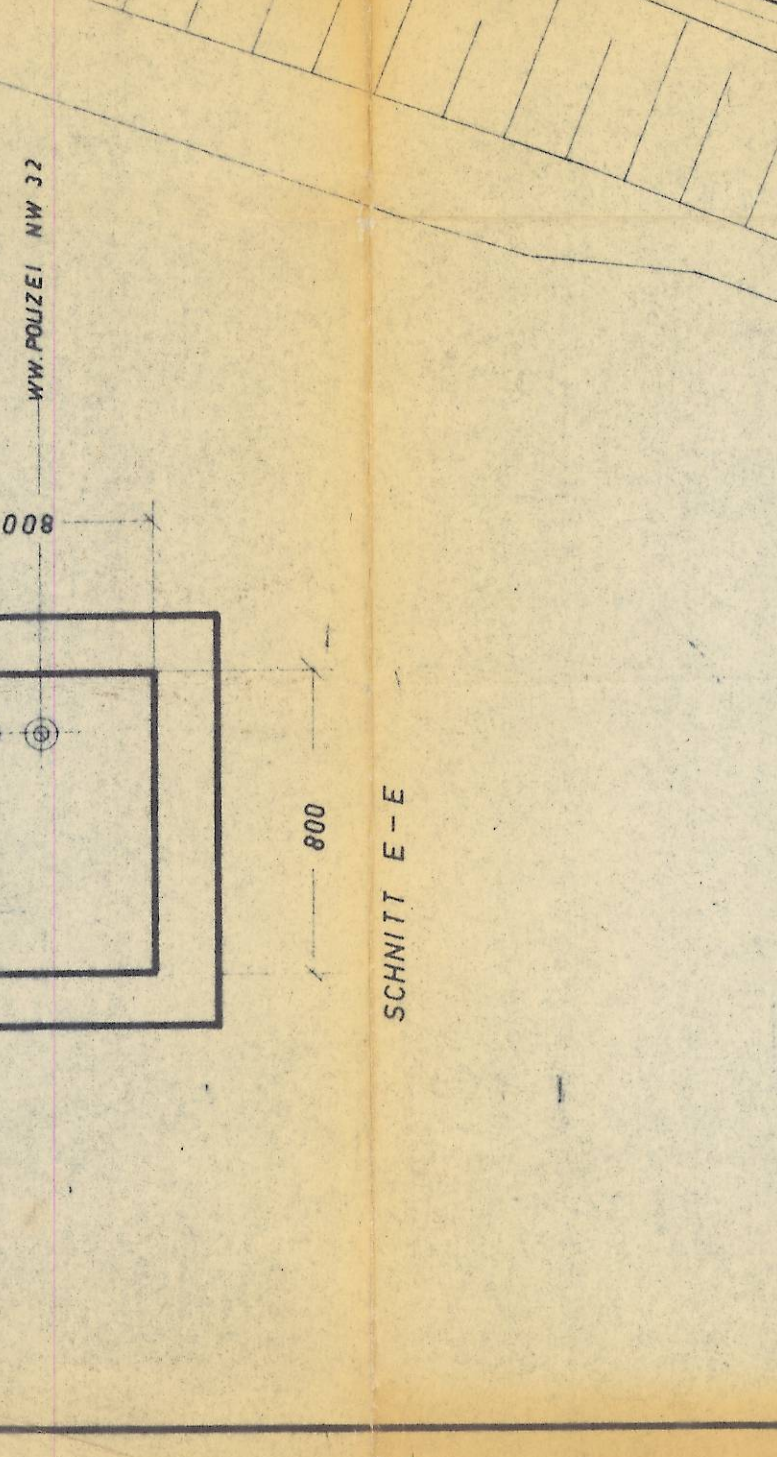
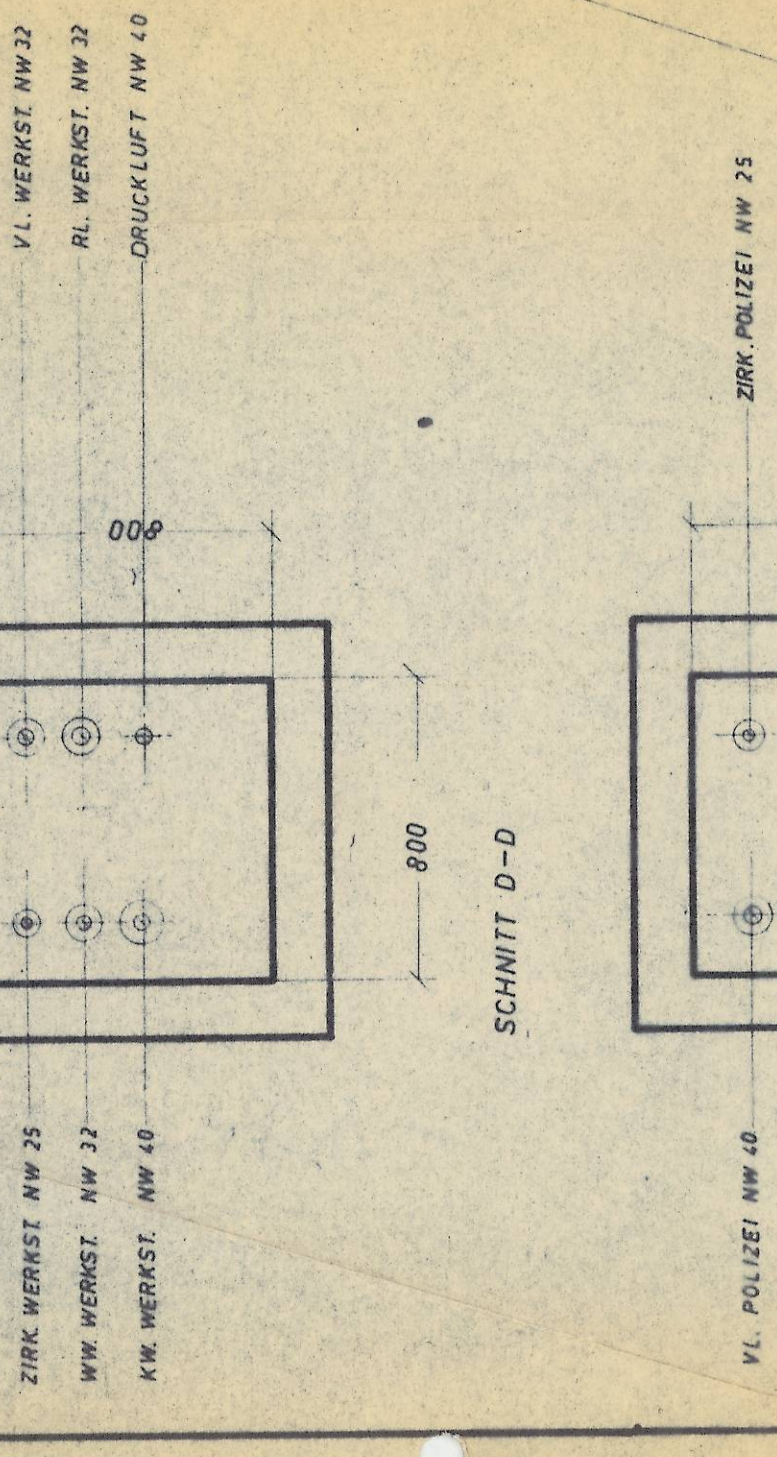
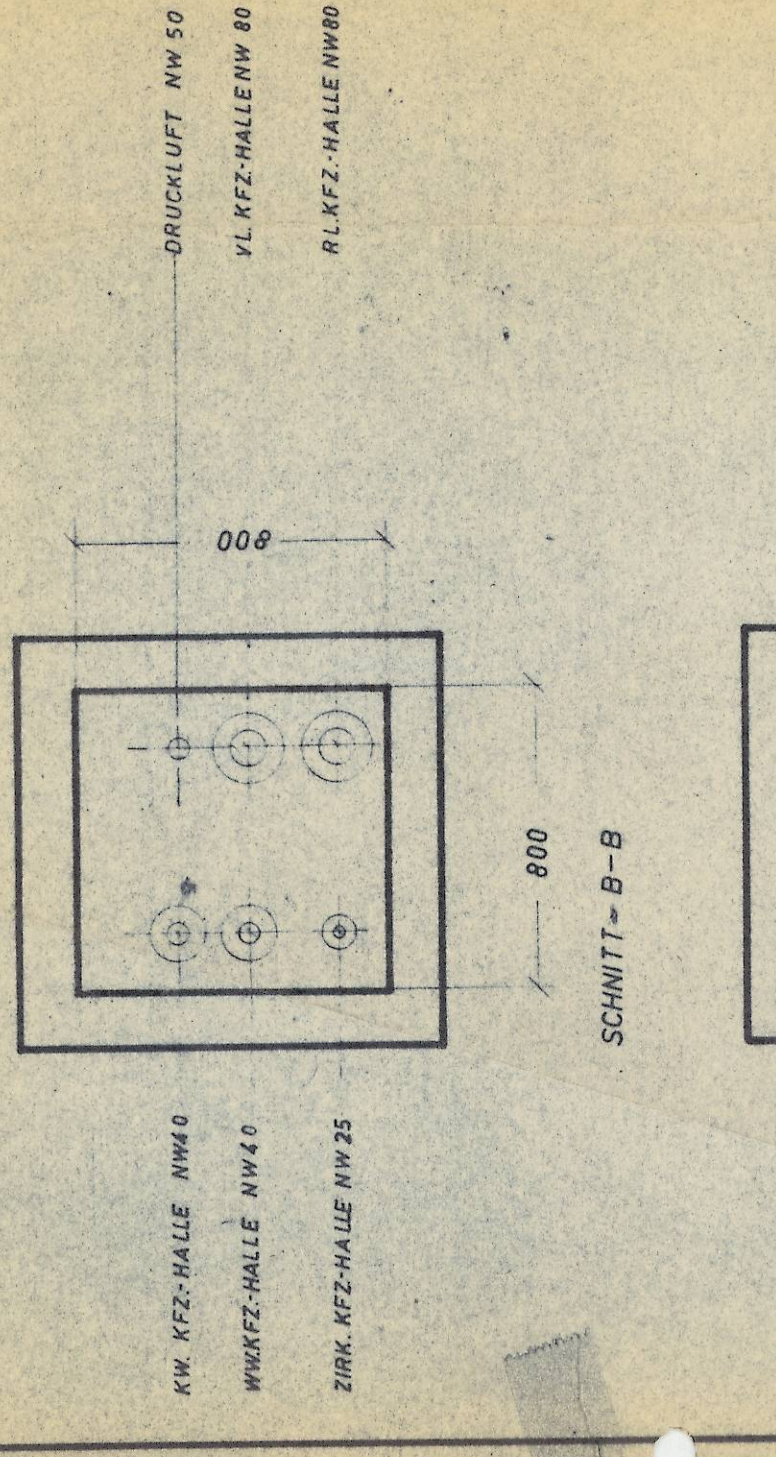
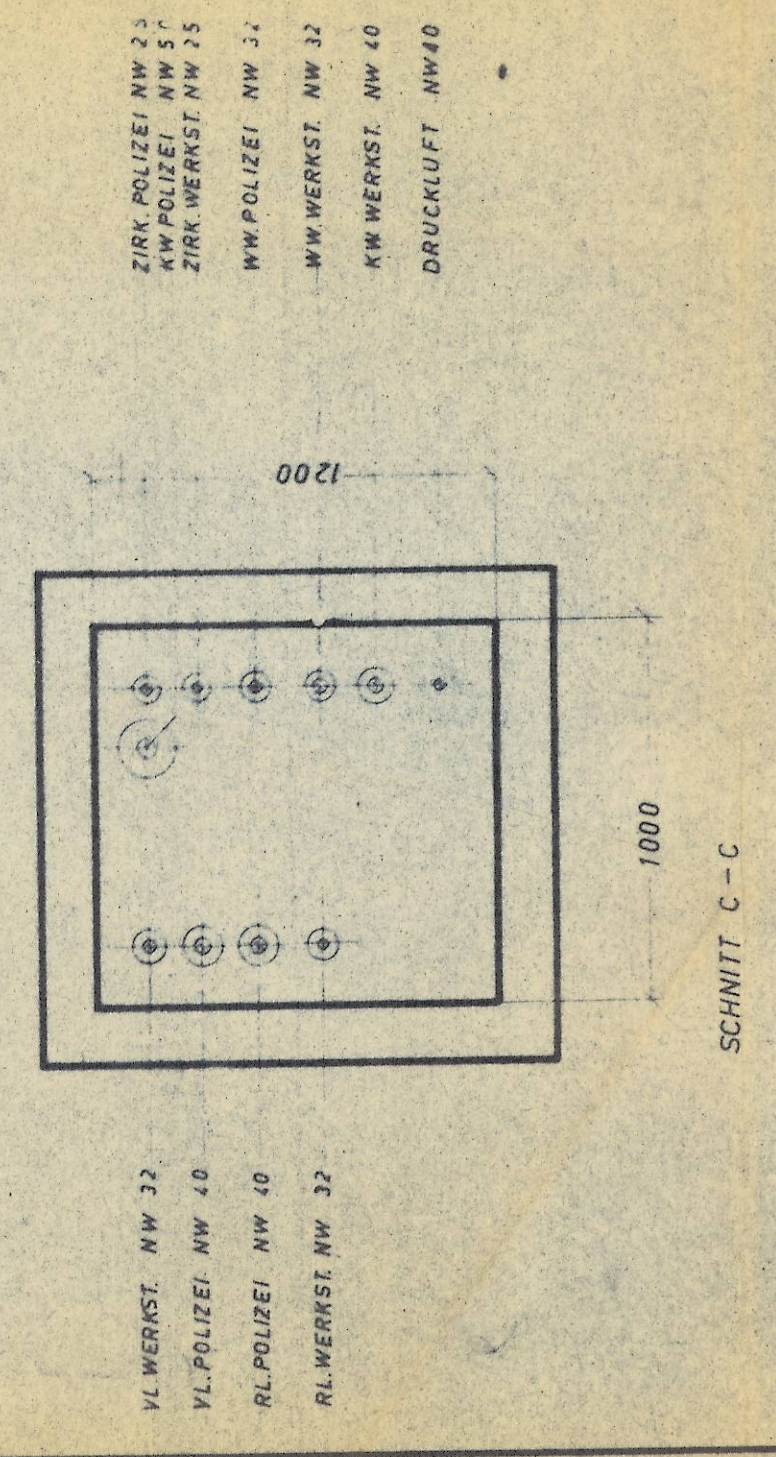
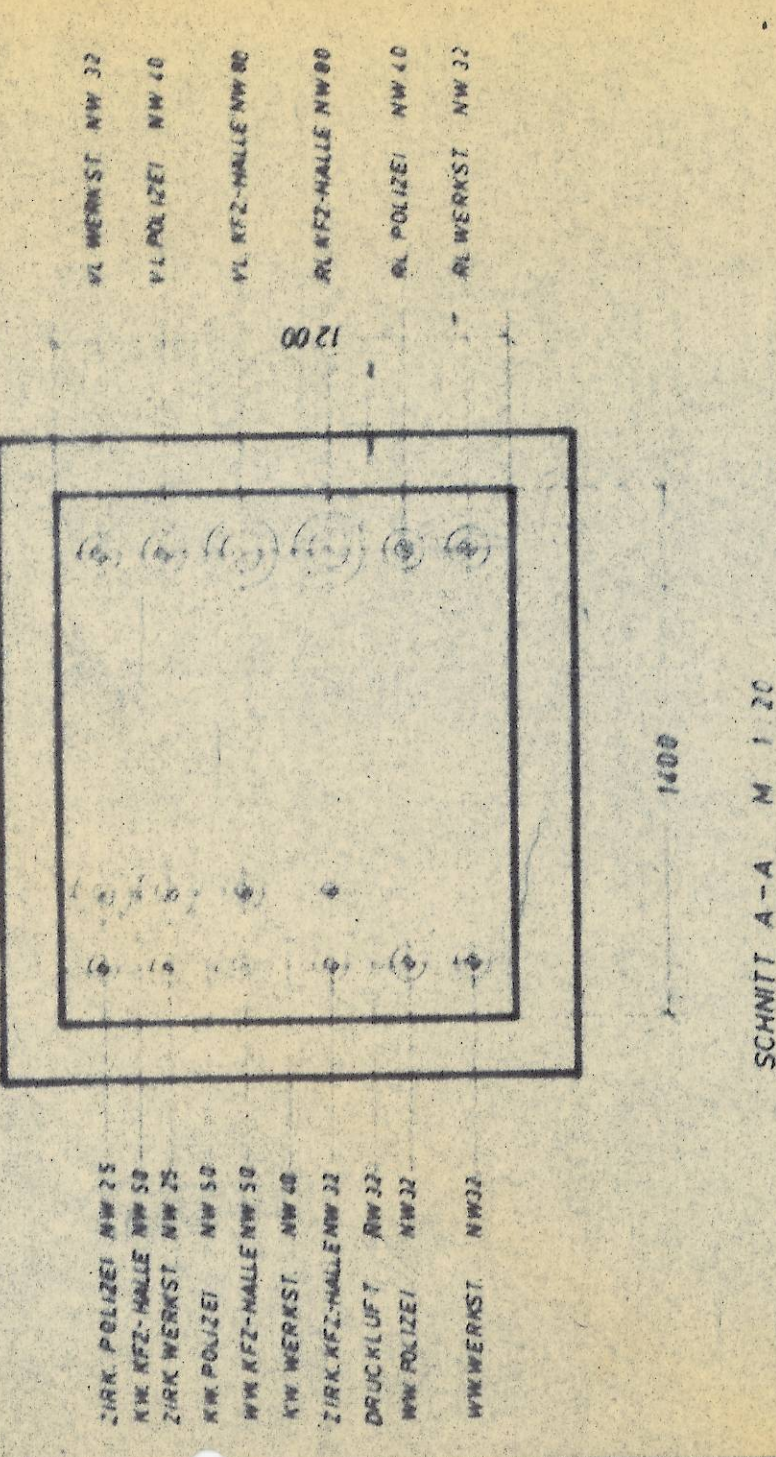


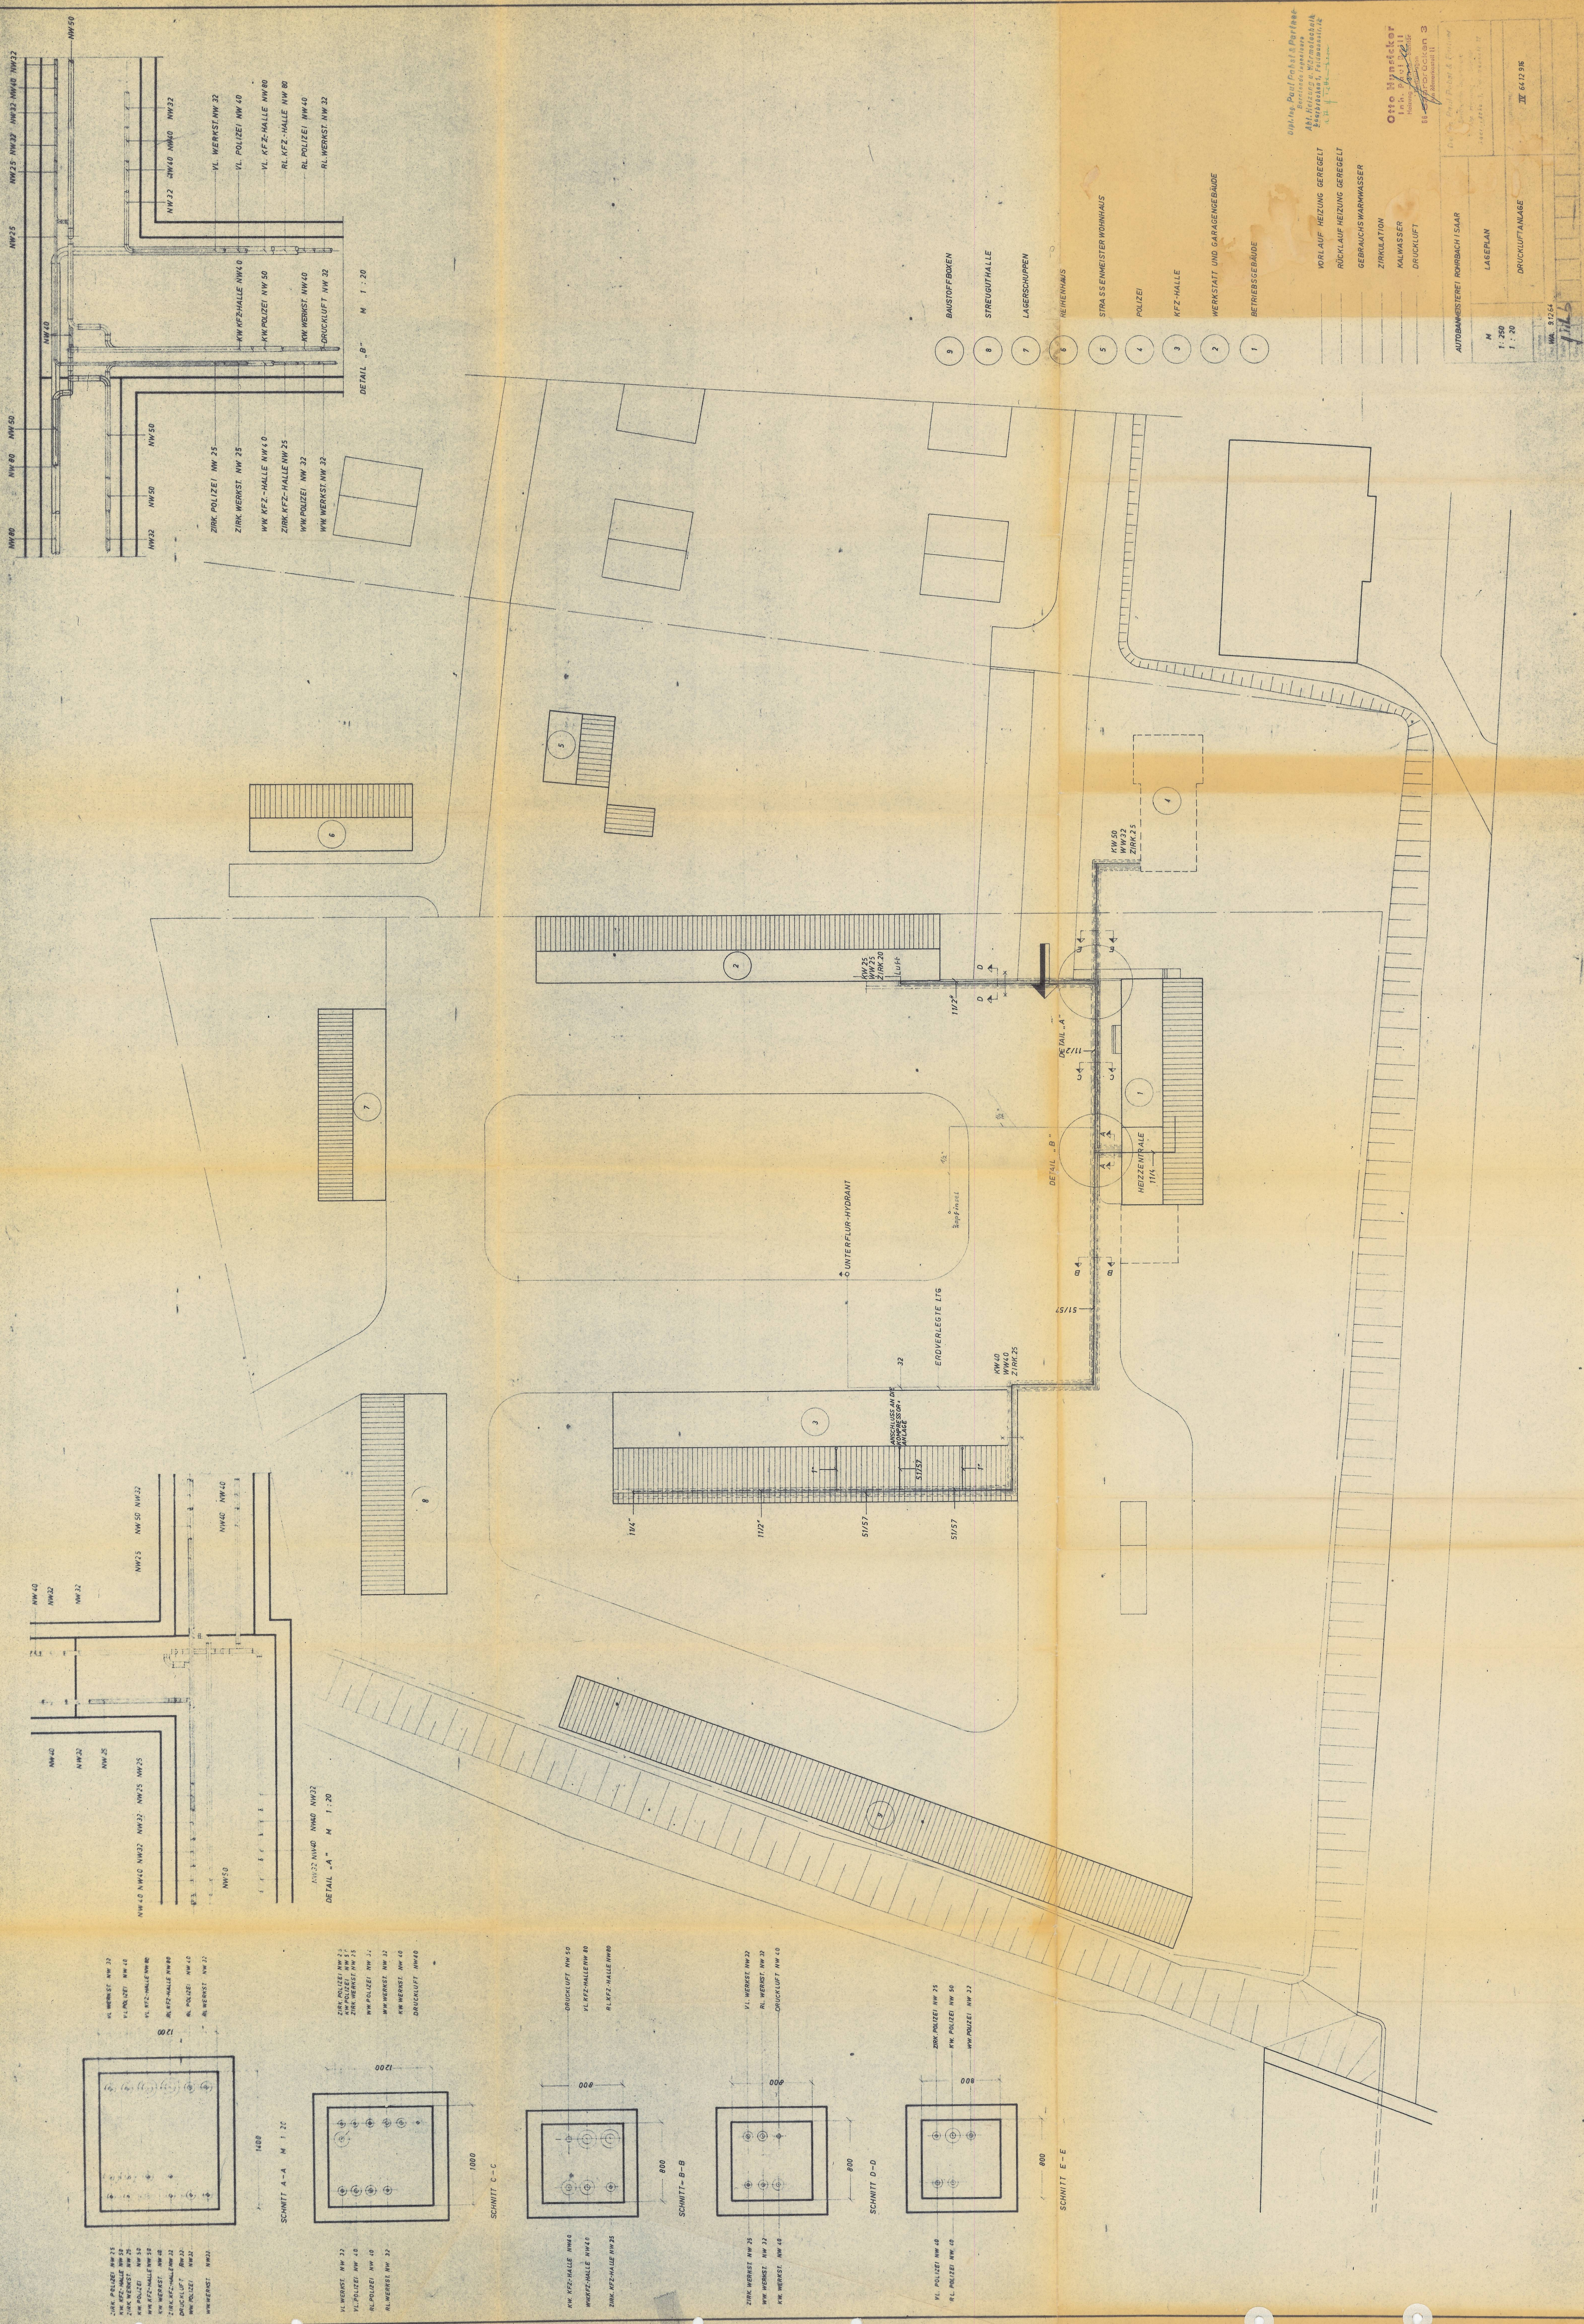

- 9 BAUSTOFFBOGEN
- 8 STREUGUTHALLE
- 7 LAGERSCHUPPEN
- 6 REIHEINHAUS
- 5 STRASSENWEITER WOHNAUS
- 4 POLIZEI
- 3 KFZ-HALLE
- 2 WERKSTATT UND GARAGEGEBÄUDE
- 1 BETRIEBSGEBÄUDE

 Abt. Heizung & Warmwasser
 Entwurf, Ausführung, Montage

M	1:250
N	1:20
LAGEPLAN	
DRUCKLUFTANLAGE	
II 642/96	