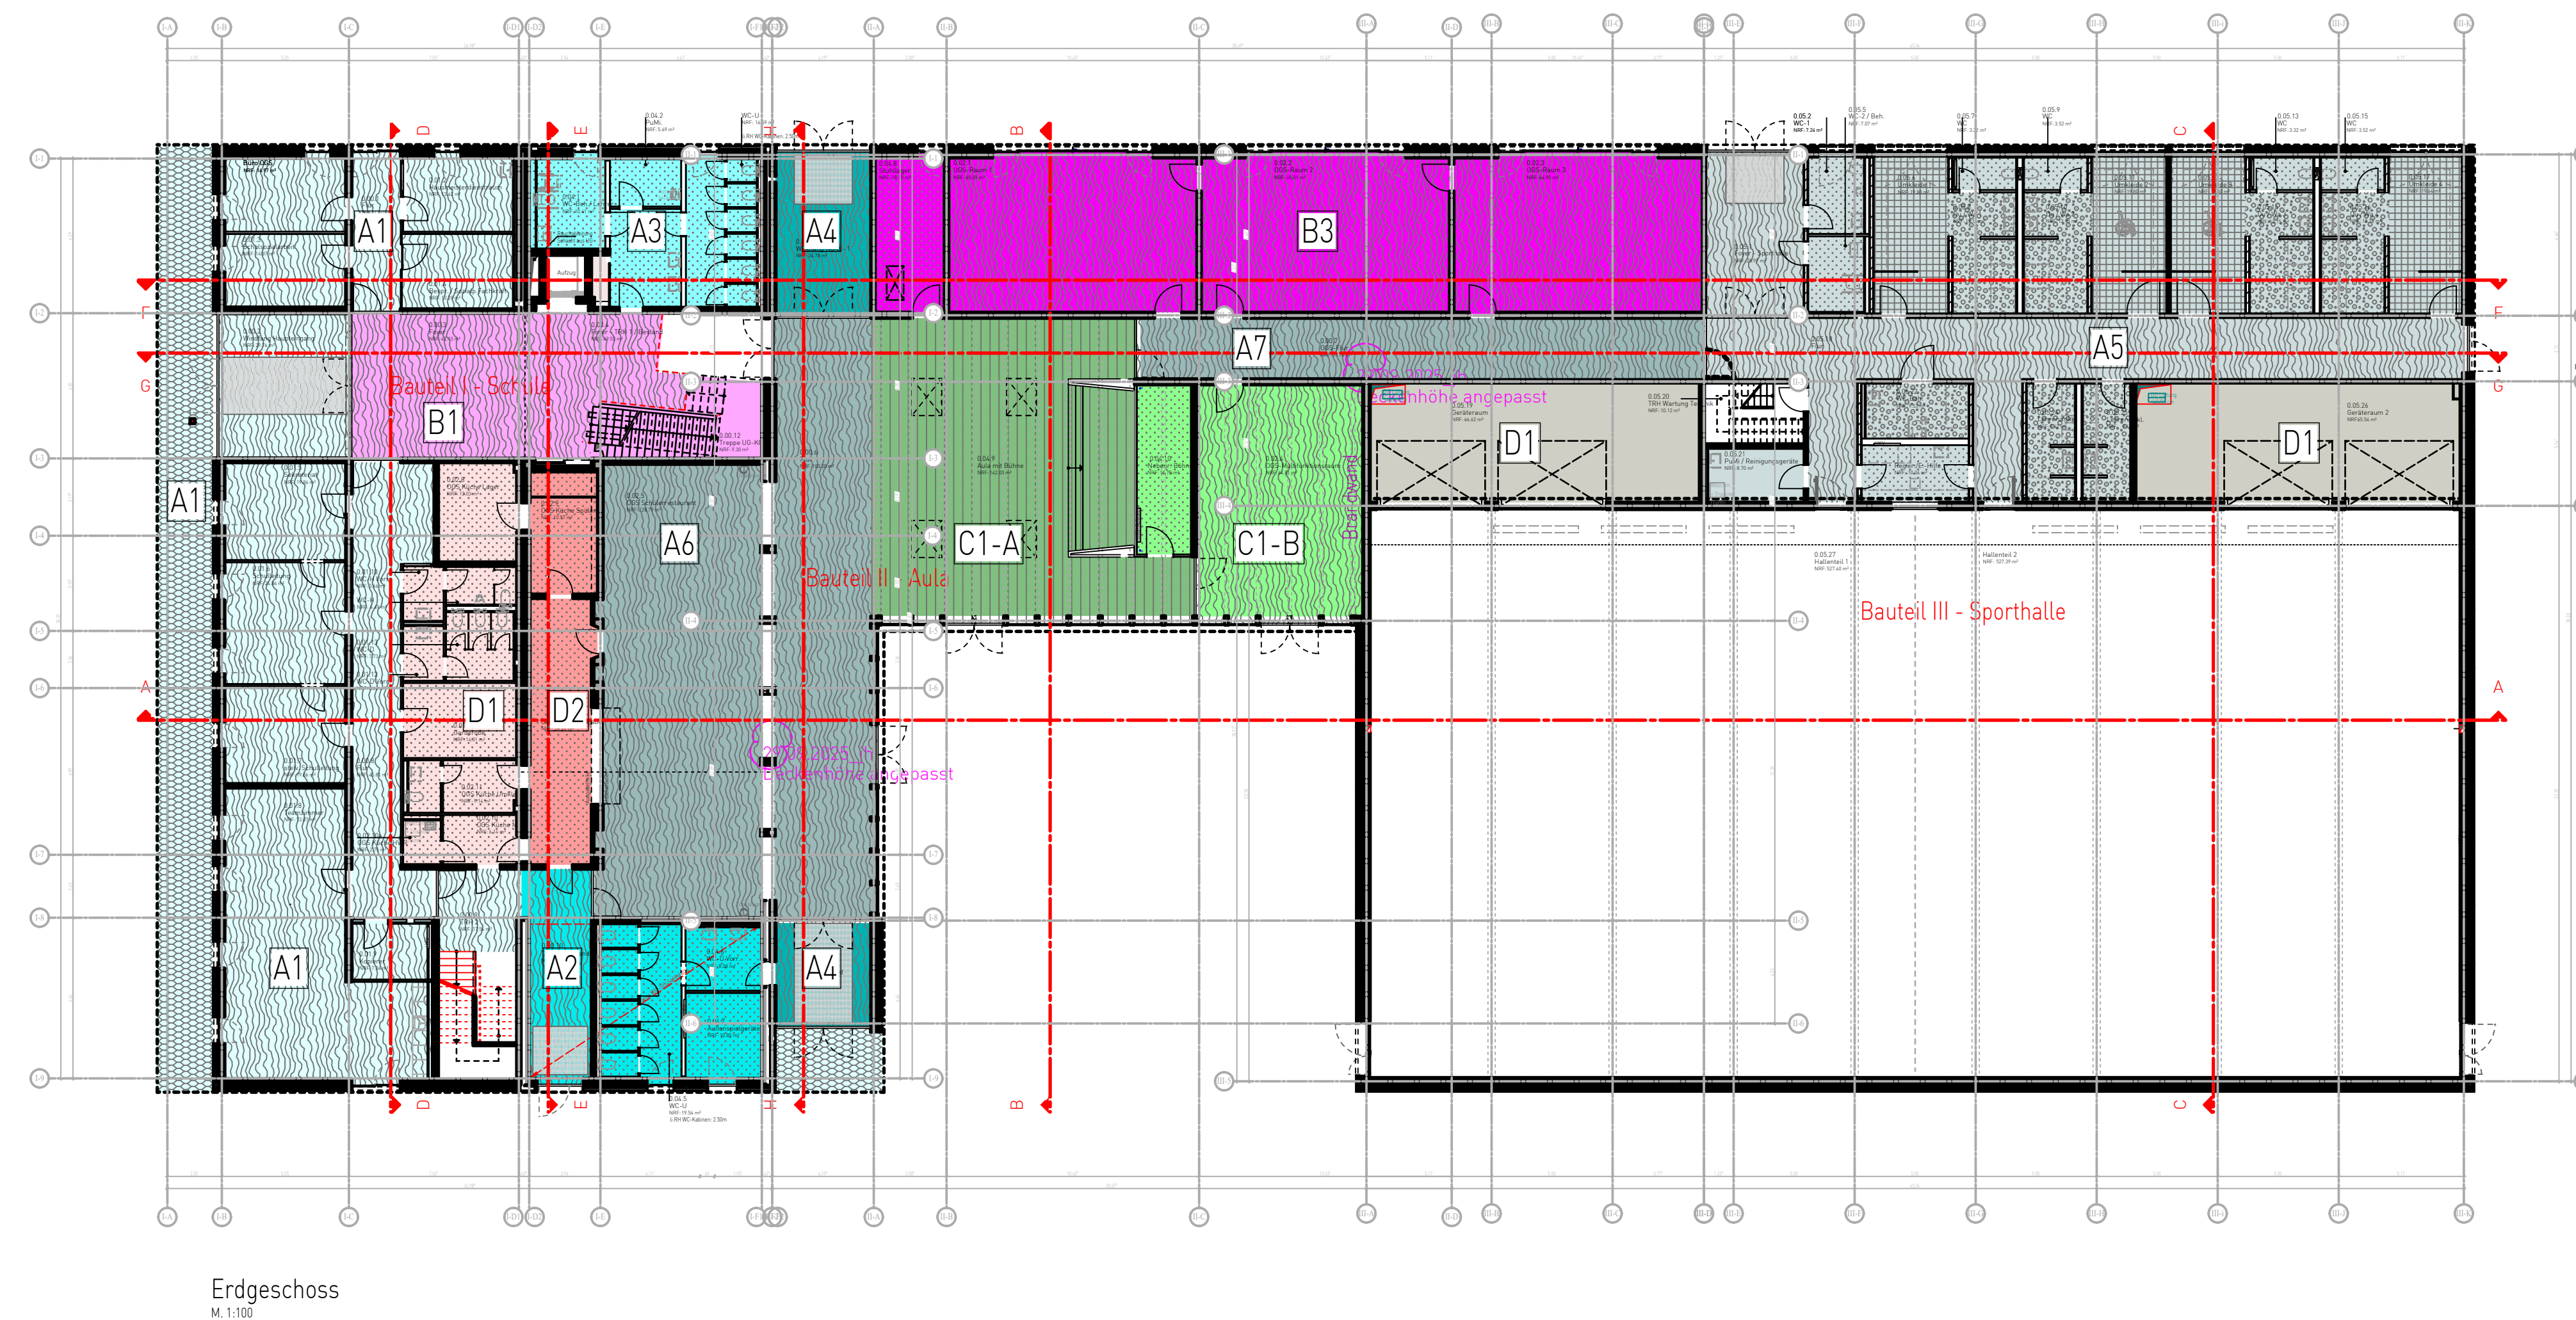




[illegible]

bauwerk wettringen

22021 Kardinal-von-Galen-Schule sowie Neubau einer Zweifeld-Sporthalle
Bauvorhaben

Padkamp 20, 48282 Emsdetten
Adresse Baustelle



Stadt Emsdetten
Bauherr

Am Markt 1, 48282 Emsdetten
Adresse

Ausführungsplanung
Leistungsphase

Deckenplan / Abhangdecken Erdgeschoss - Übersicht und Höhen

Unterschrift Bauherr	Unterschrift Planverfasser
----------------------	----------------------------

5232	jh	1:200/50	12.06.2025	22021 V GR.00 D VA 5232
Plan	Bearbeiter	Maßstab	Datum	Plannummer

bauwerk-wettringen gmbh bahnhofstraße 17 info@bauwerk-wettringen.de
amtsgericht steinfurt hrb 11067 48493 wettringen www.bauwerk-wettringen.de
T 02557 9294790

H/B = 594 / 950 (0.56m ²)

Allplan 2024