


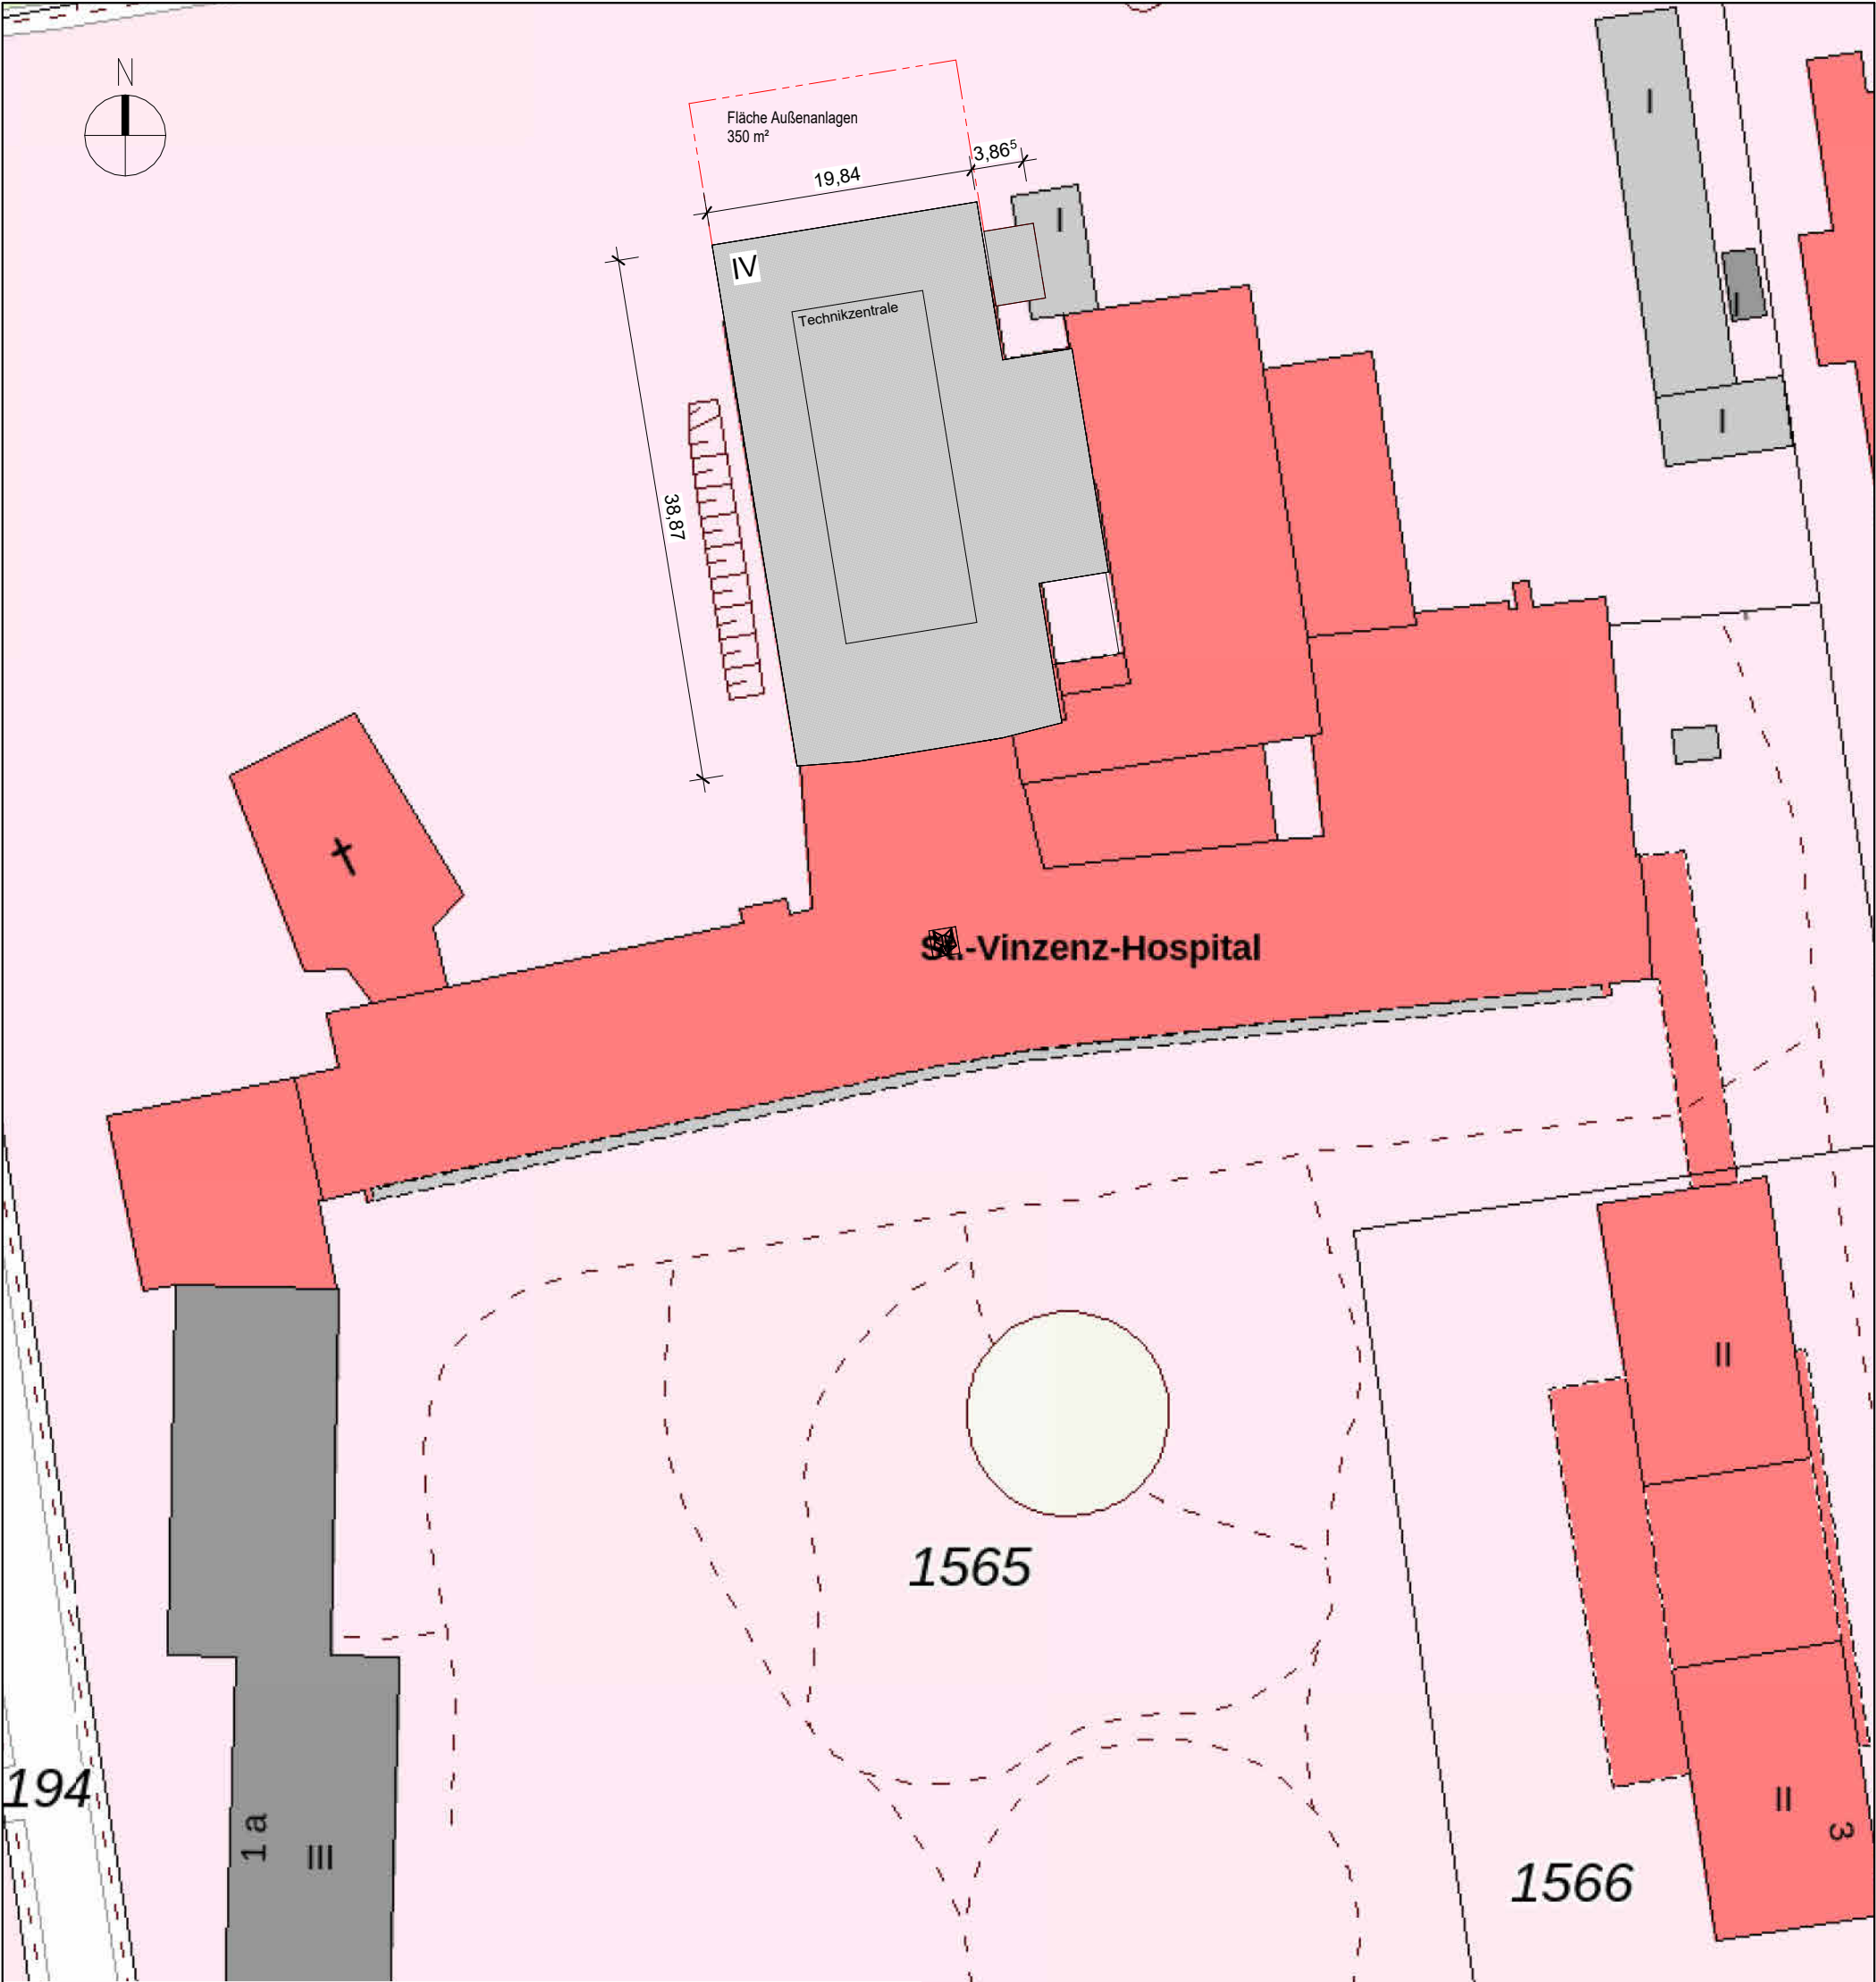

FLÄCHENLISTE (BGF)		
Ebene	Name	Fläche
EG- OK FFB	EG BGF	20,93 m²
OG 1- OK FFB	OG1 BGF	20,93 m²
OG 2- OK FFB	OG2 BGF	884,09 m²
OG 3 Aufstockung	OG3 BGF	232,20 m²
Gesamt: 4		1.158,14 m²

FLÄCHENLISTE AUßENANLAGEN	
Name	Fläche
Fläche Außenanlagen	350,00 m²

FLÄCHENLISTE (BRI)				
Ebene	Name	Fläche (BGF)	Höhe	BRI
EG- OK FFB	EG BGF	20,93 m²	3,210	67,17 m³
OG 1- OK FFB	OG1 BGF	20,93 m²	3,210	67,17 m³
OG 2- OK FFB	OG2 BGF	884,09 m²	3,710	3.279,96 m³
OG 3 Aufstockung	OG3 BGF	232,20 m²	3,000	696,61 m³
Gesamt: 4		1.158,14 m²		4.110,92 m³