



$$d = 18 \text{ cm}$$

OBERE BEWEHRUNG

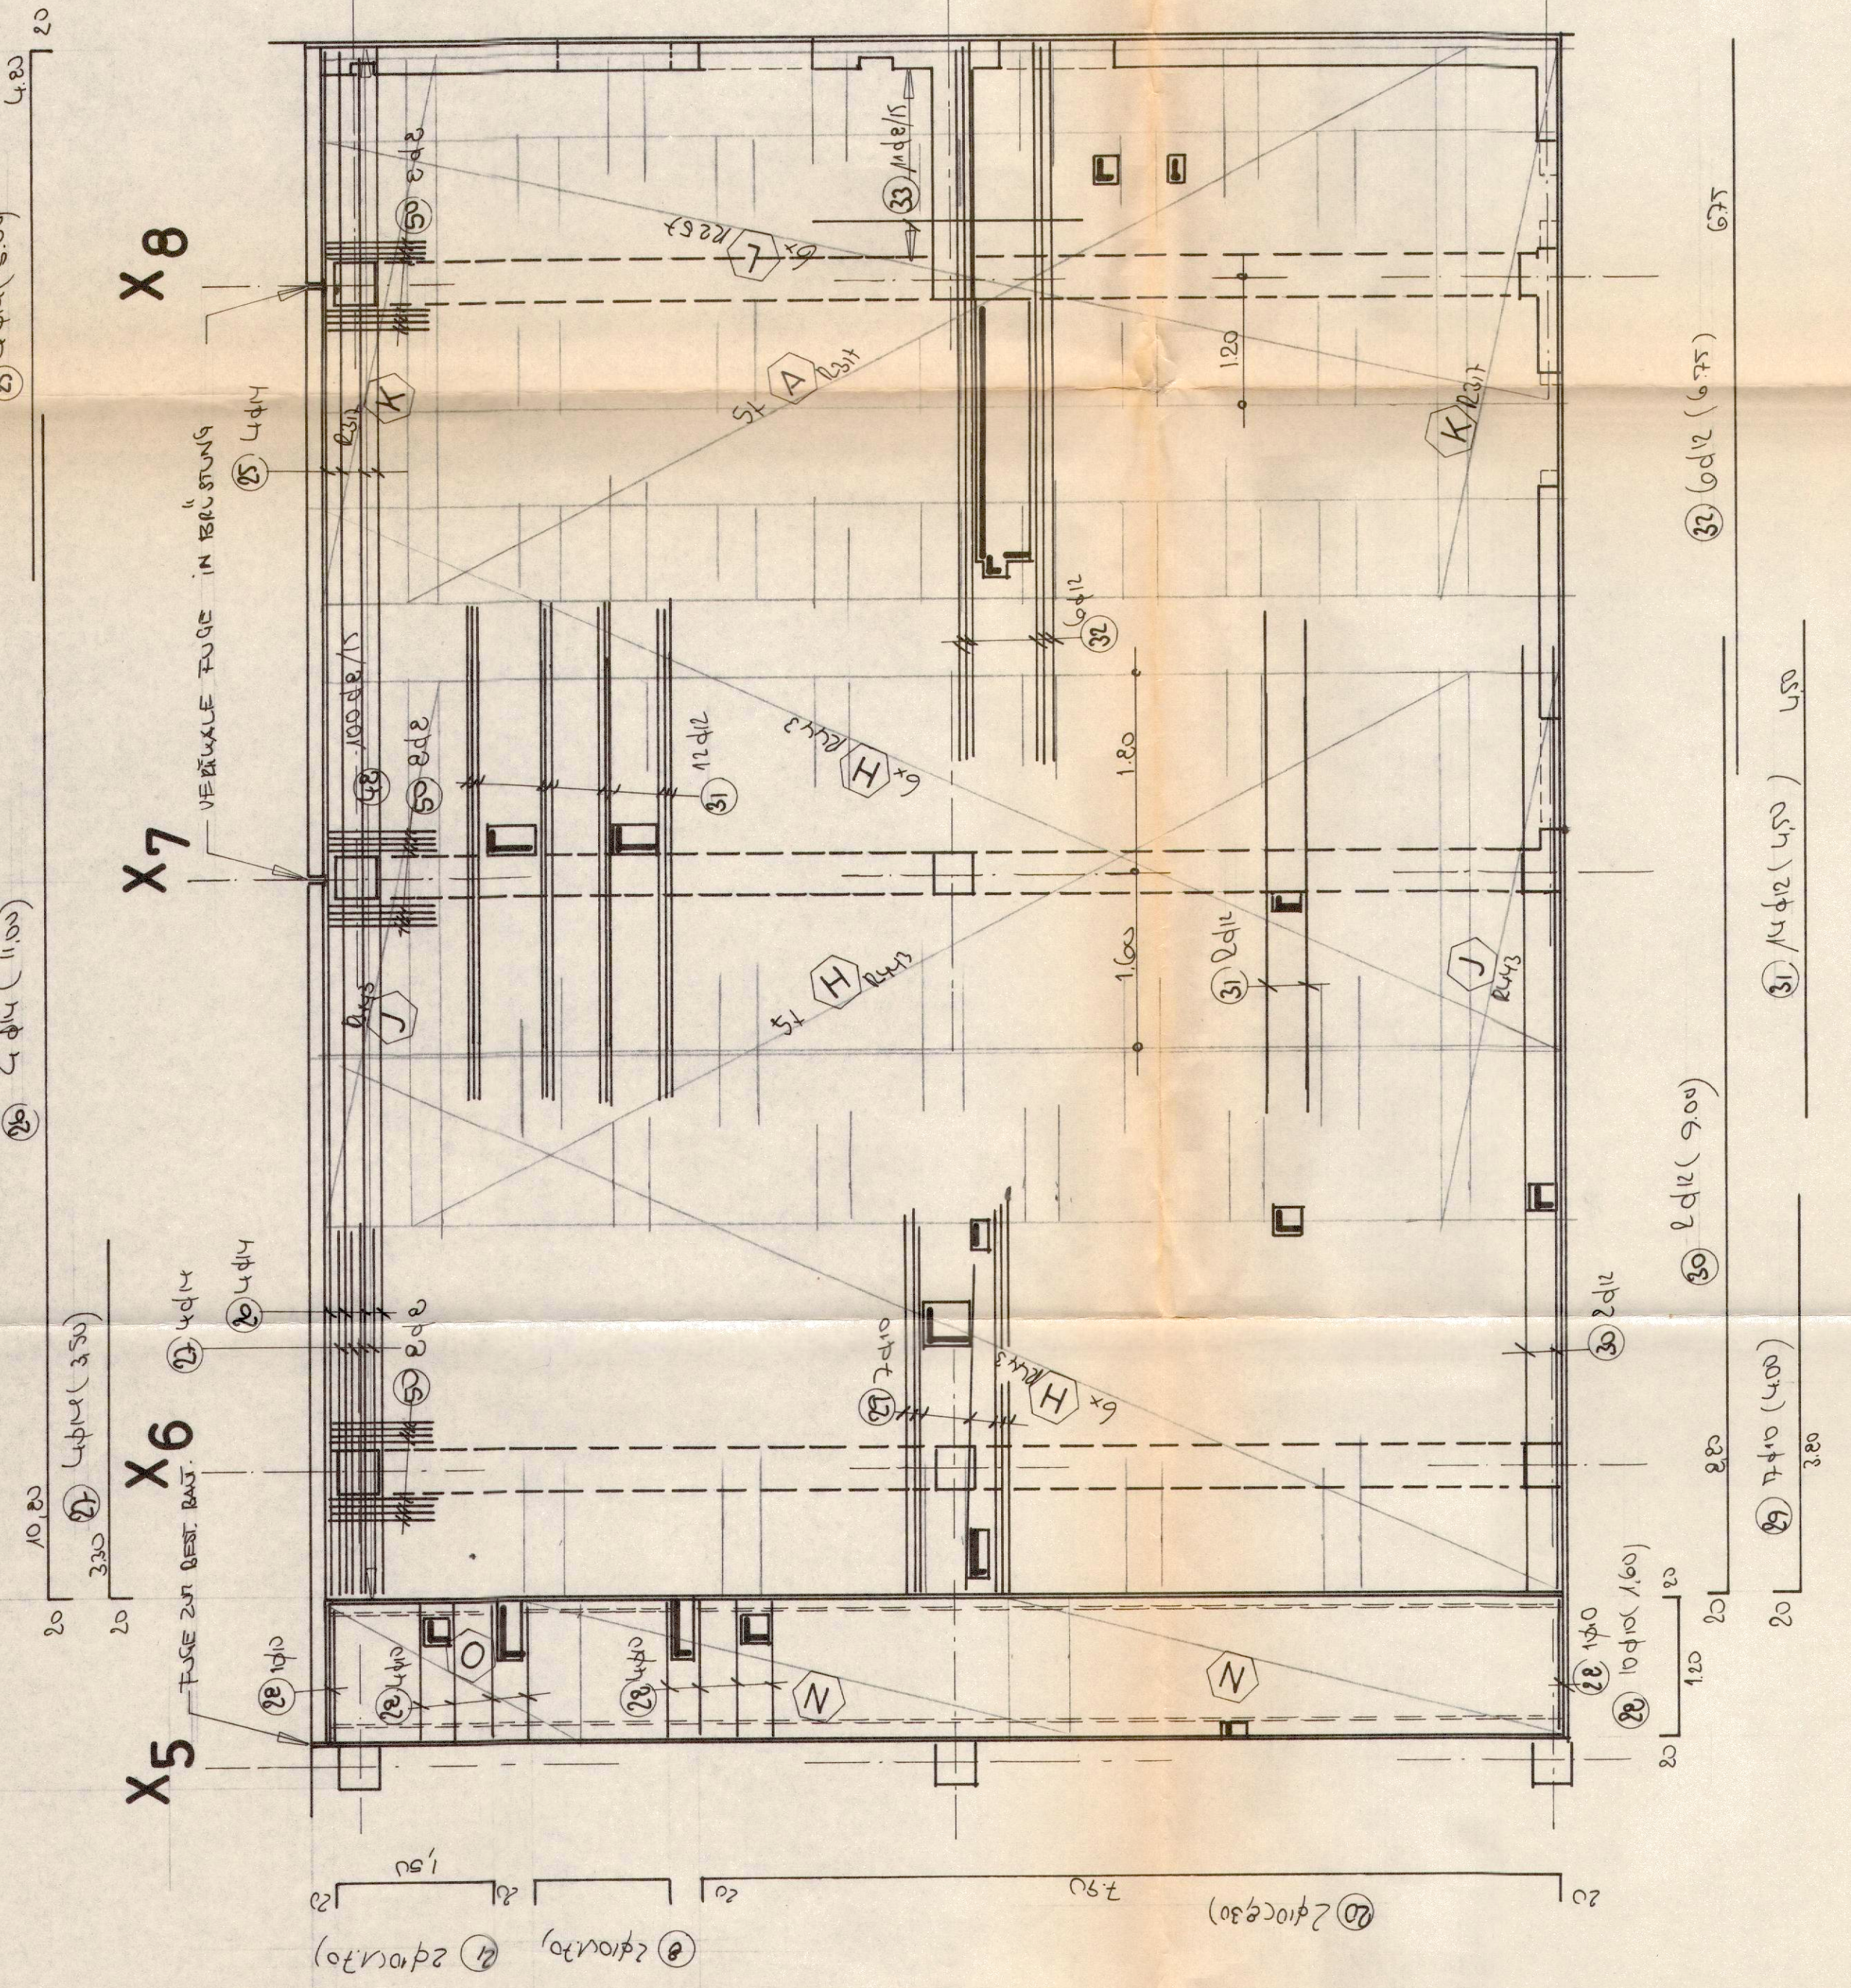





SCHNITT 1-1

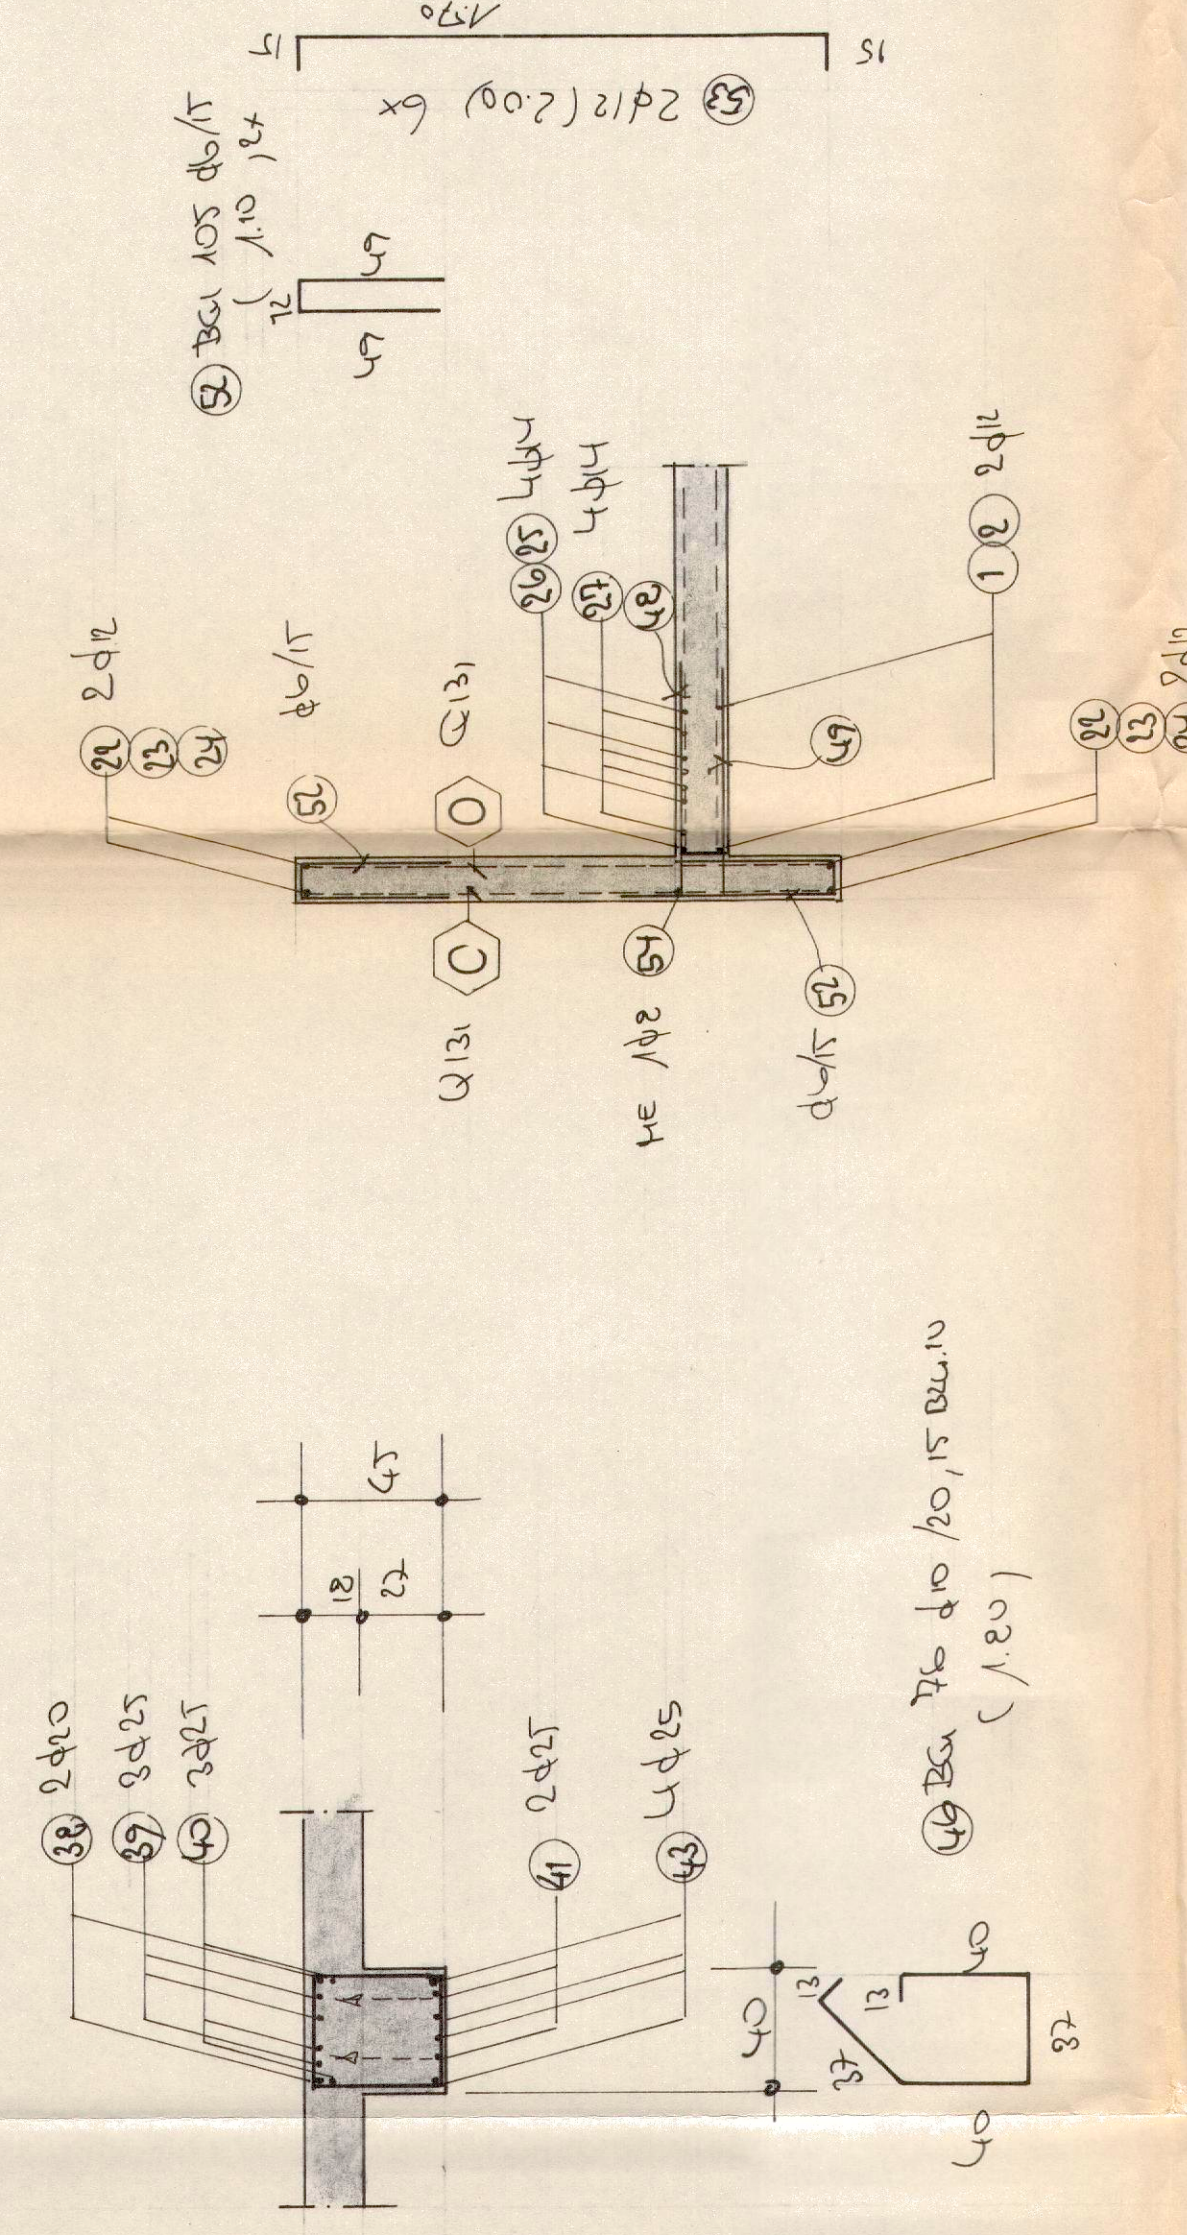


SCHNITT VERTIKALFUGE - STB-BRÜSTUNG

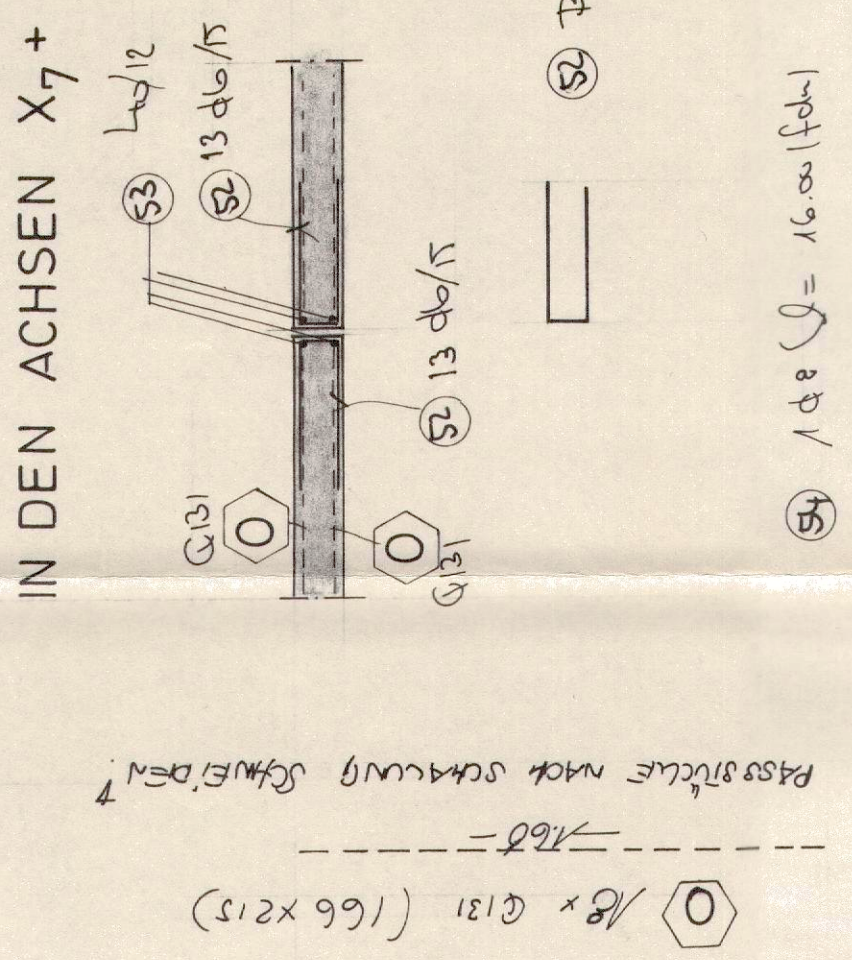


SCHNITT 2-2

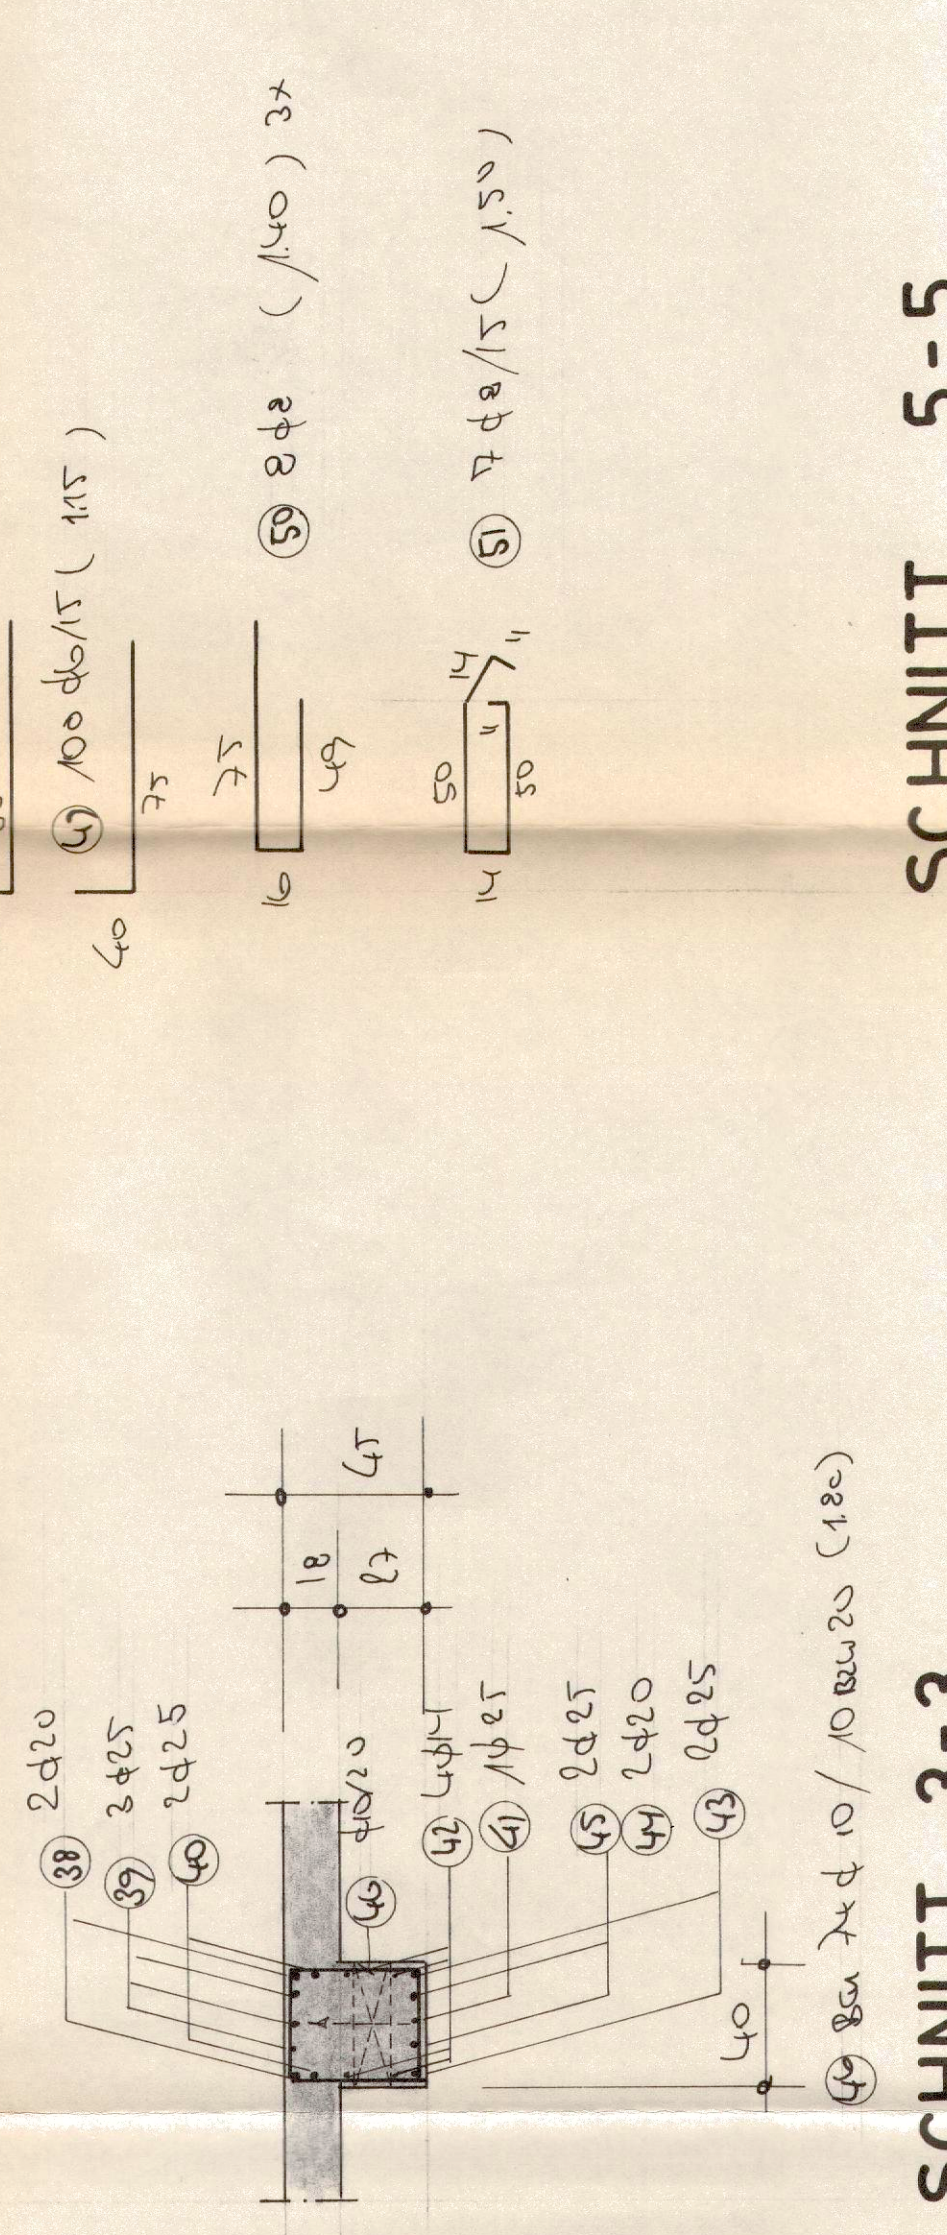

SCHNITT 3-3

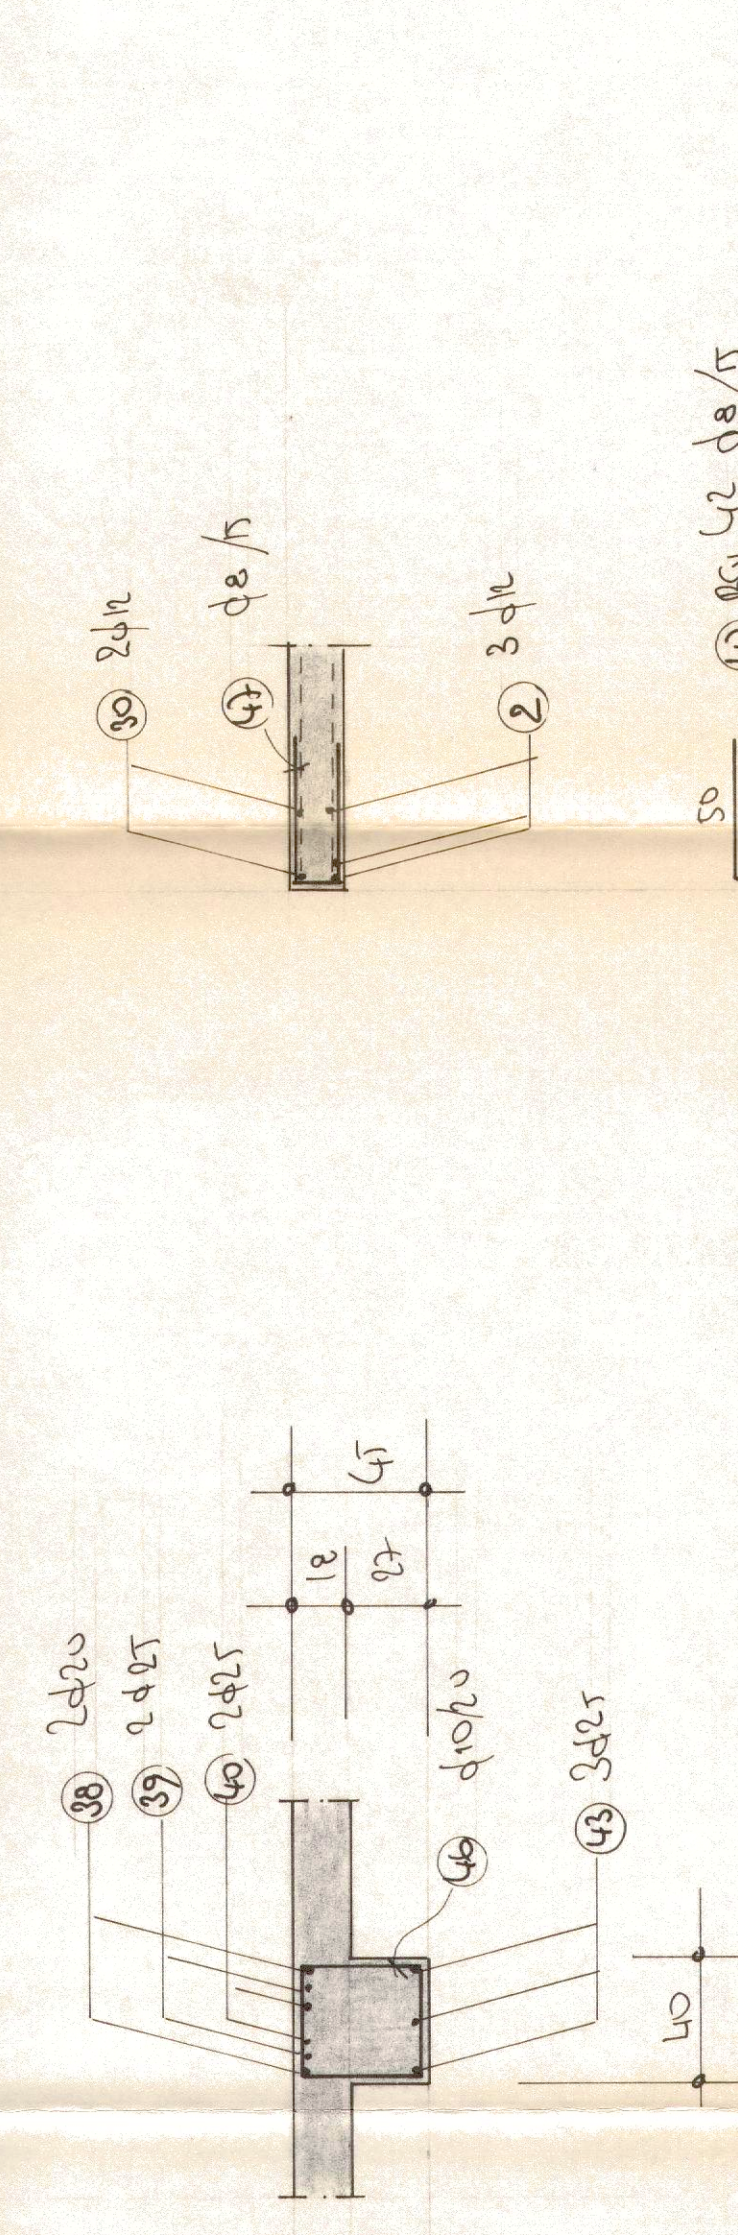


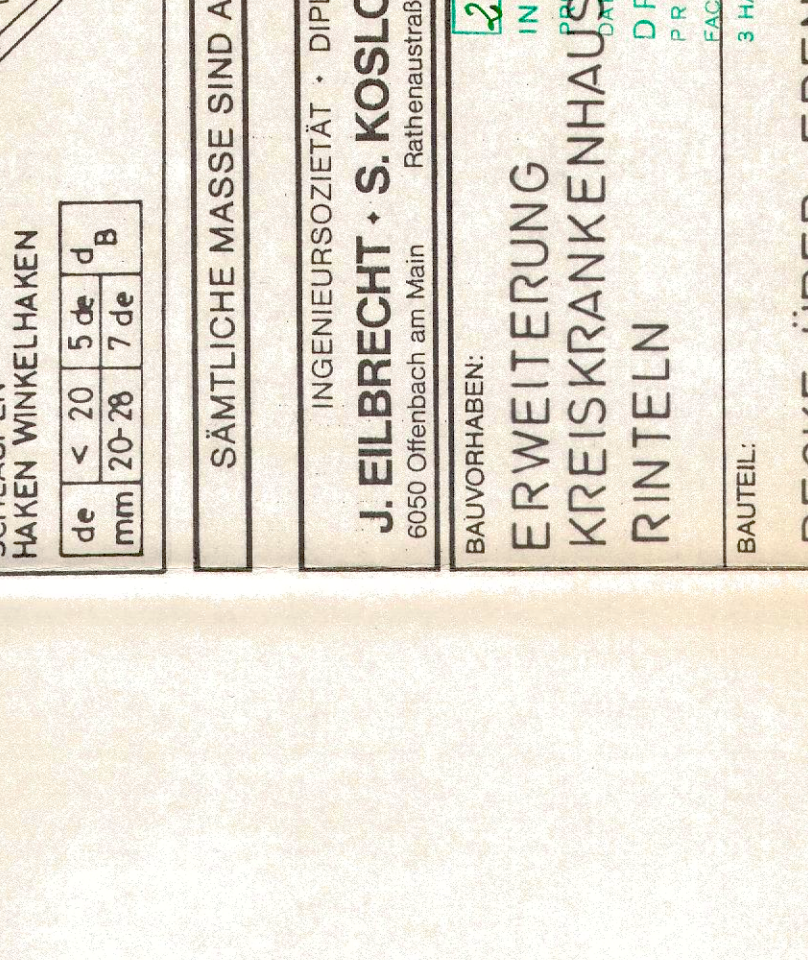[illegible]