



STEIGLEITER MRT-ANBAU


ANSICHTSAUSCHNITT FASSADE
M 1:20

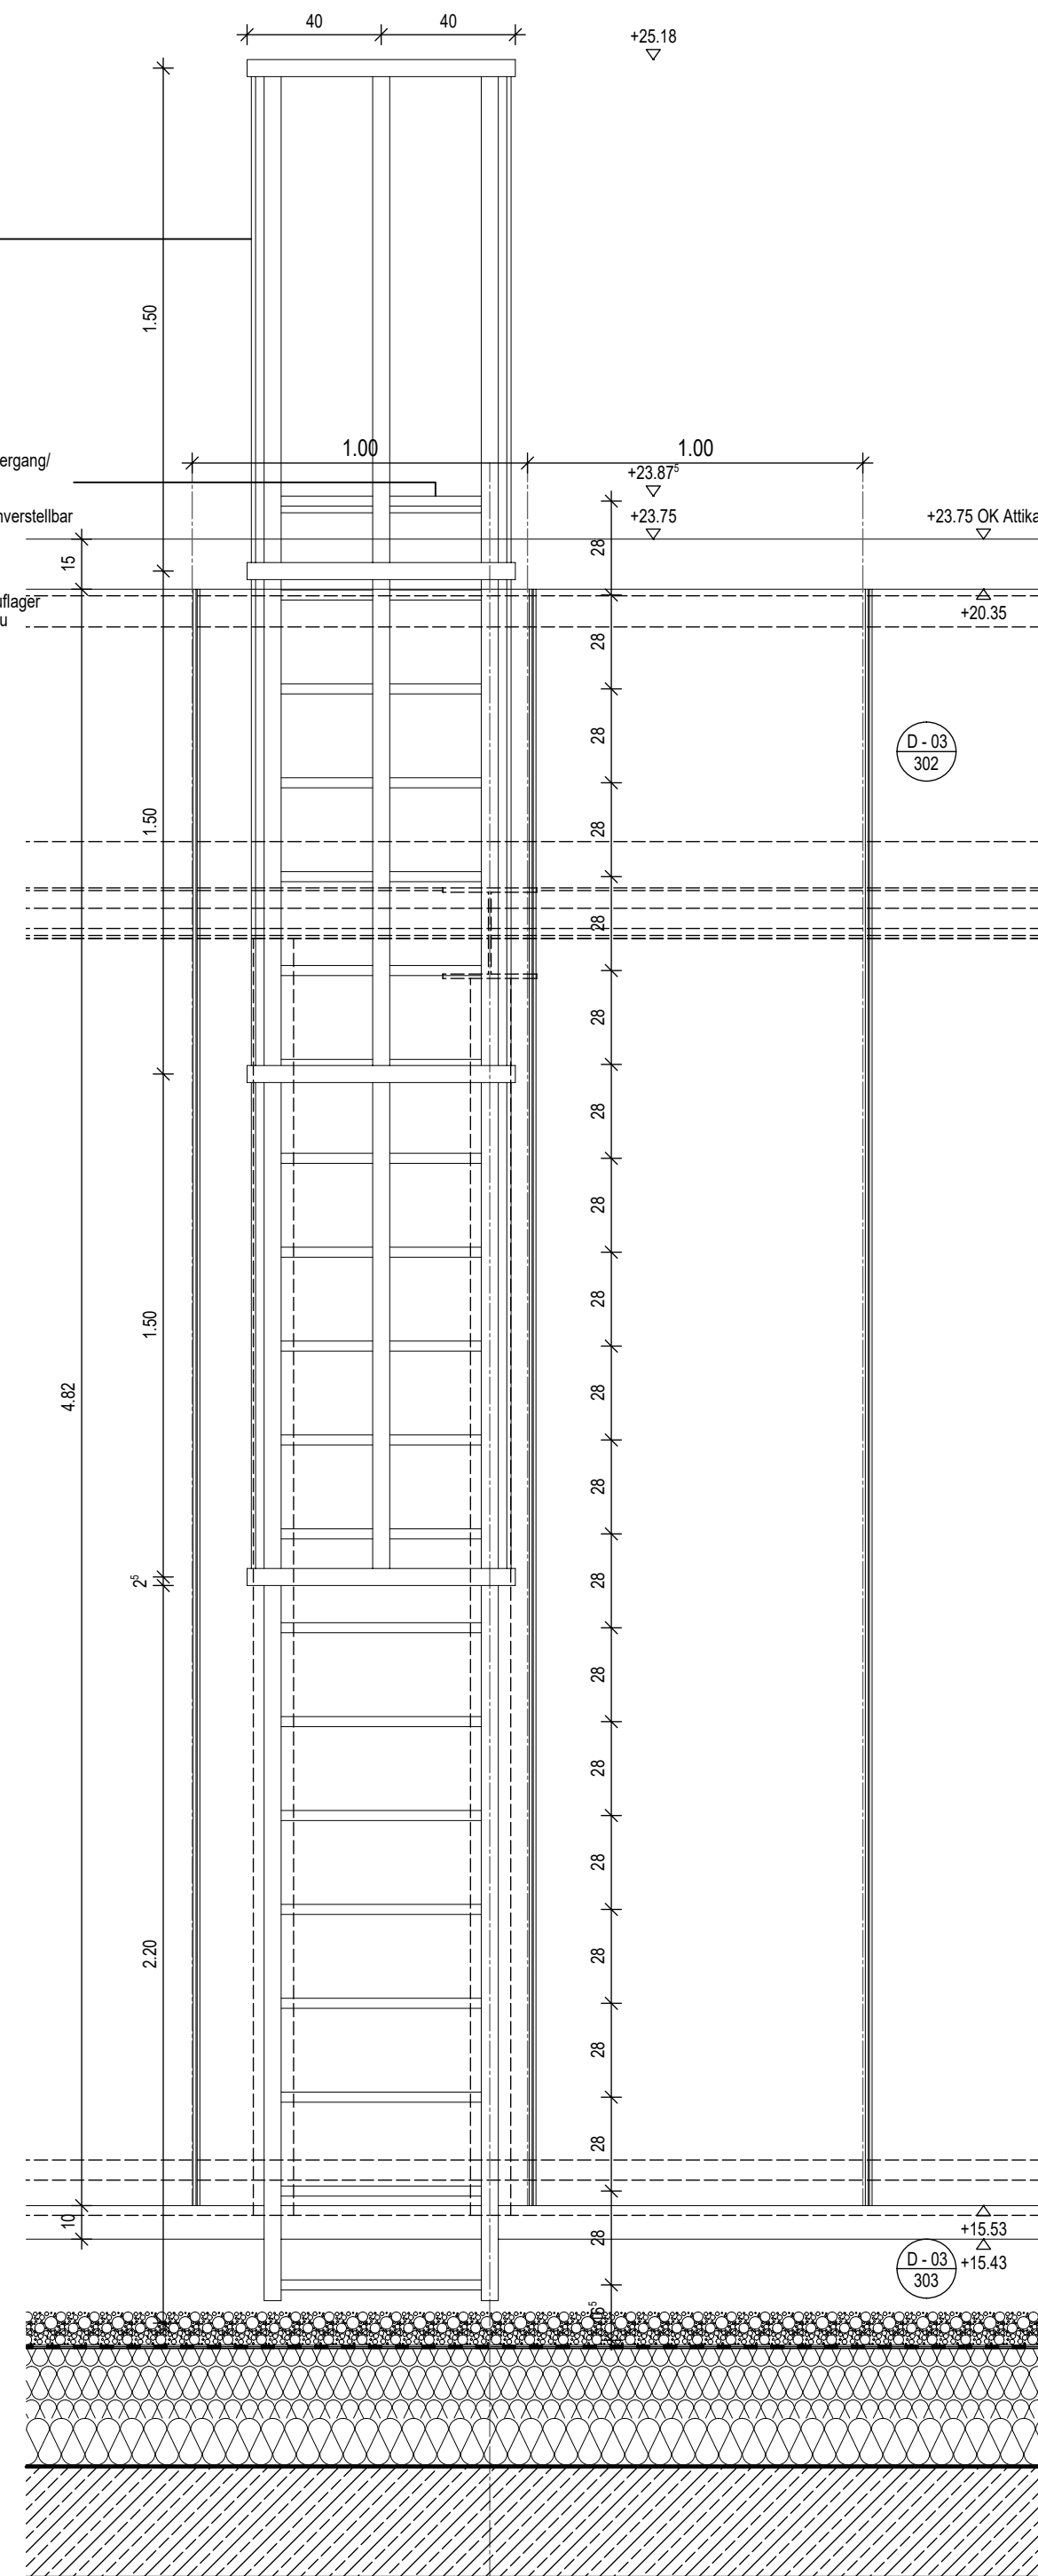

QUERSCHNITT FASSADE
M 1:20

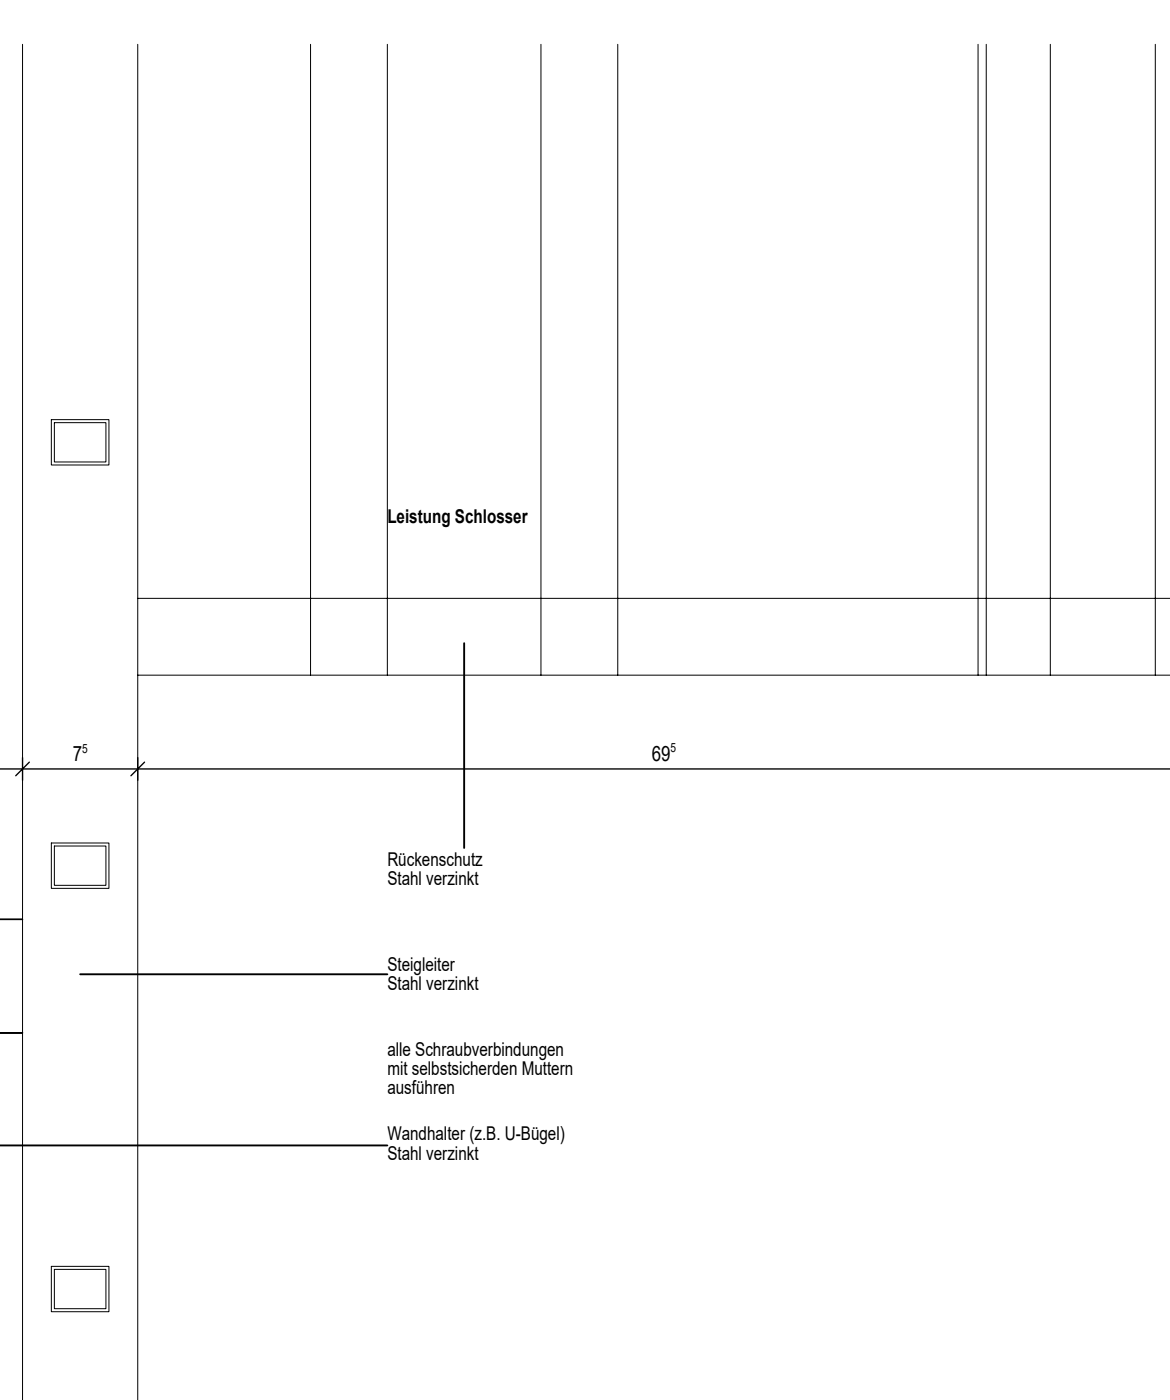

FASSADENSCHNITT
M 1:20

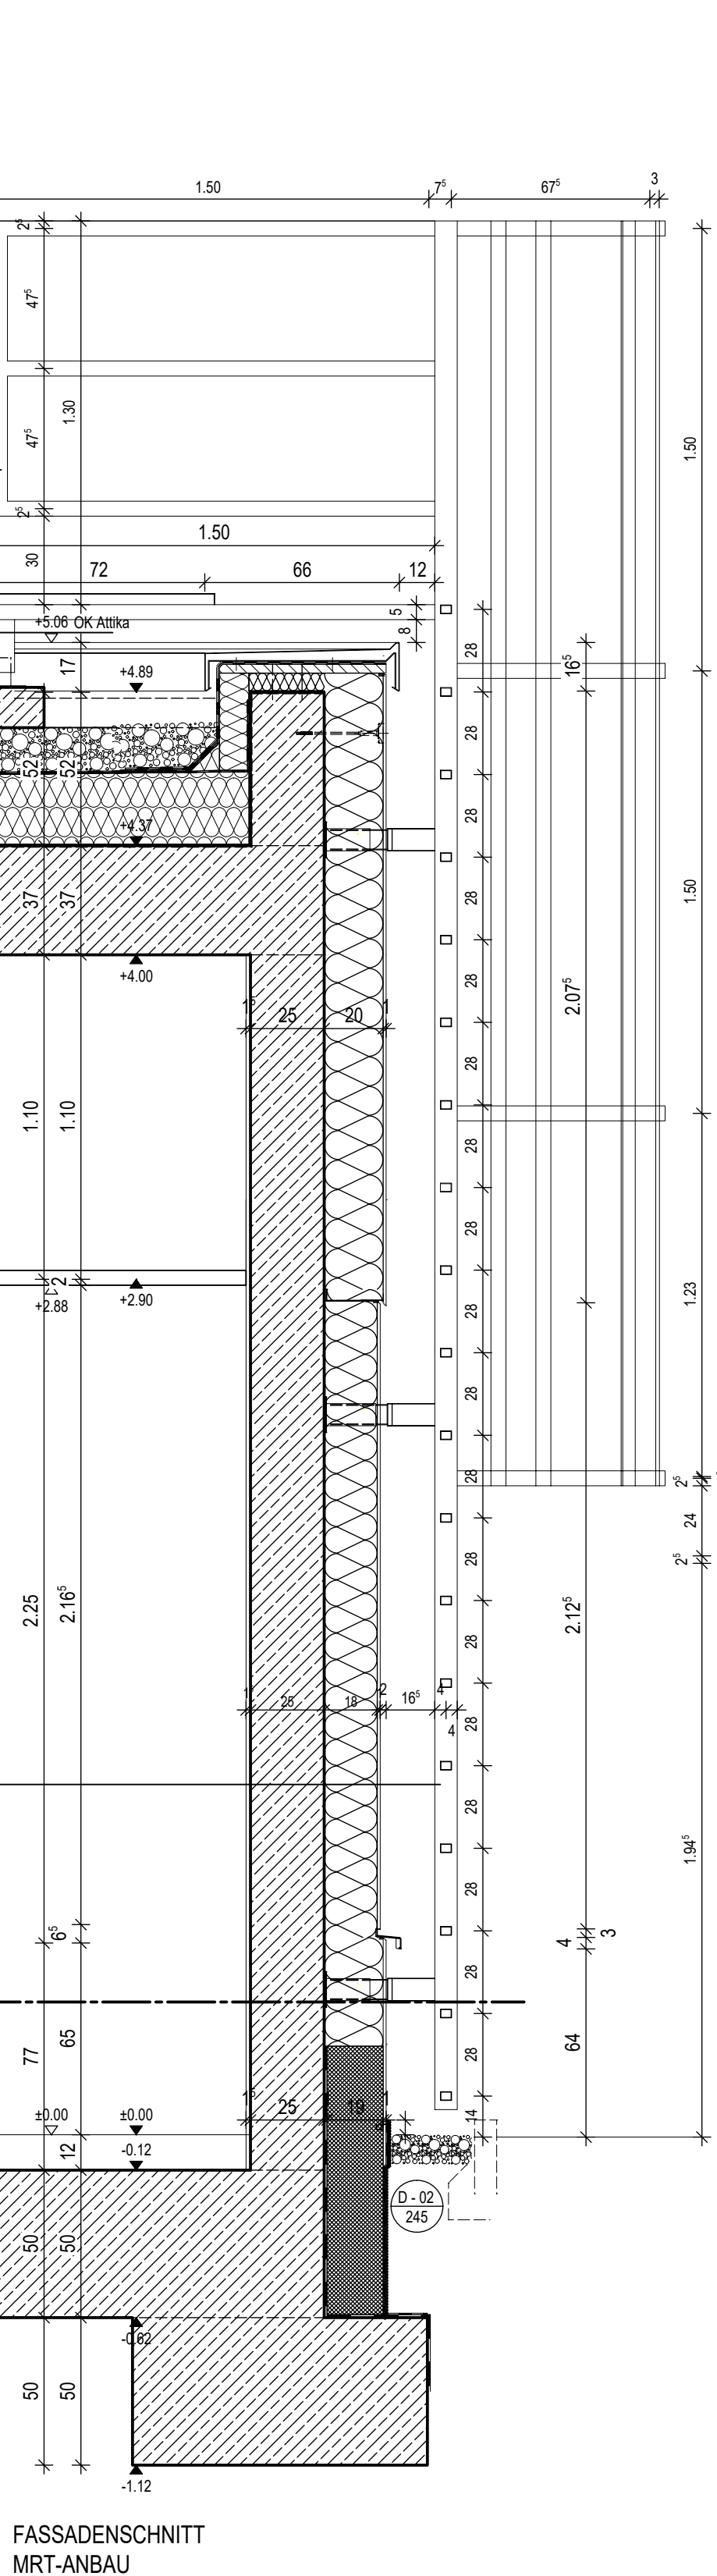


AUSCHNITT DA
M 1:20

[illegible]

03	24.01.2023	MP	Anonymisiert
02	08.07.2023	FWI	Prolog
01	31.05.2022	FWI	Index 1
			Freigabe
	26.05.2022	FWI	Erreiler
INDEX	DATUM	GEZ	ART DER ÄNDERUNG

KRH

Von-Reden-Straße 1
30859 Gehrden

00.00 - 08.05.2019

BRUNNEN

PROJEKTSTEUERUNG

BOS
Projektmanagement GmbH

BOS PROJEKTMANAGEMENT GMBH
BERLINER ALLEE 7
30175 HANNOVER

TEL.: 0511 957 32 340
FAX: 0511 957 32 999
MAIL: zentrale@bos-pm.de

KRR Klinikum Robert Koch Gehrden Teilneubau GEH II			
80041			
Architektur		SWECO ARCHITECTS	
FACHBEREICH		ERSTELLER	
Detail		D08-802_Steigleiter GEH1 - MRTAnb6702	
PLANVP		PLANWALT	
		PL07-28	

H/B = 841 / 1189 (1.00m²)