






Kopie
Schnitt E - E

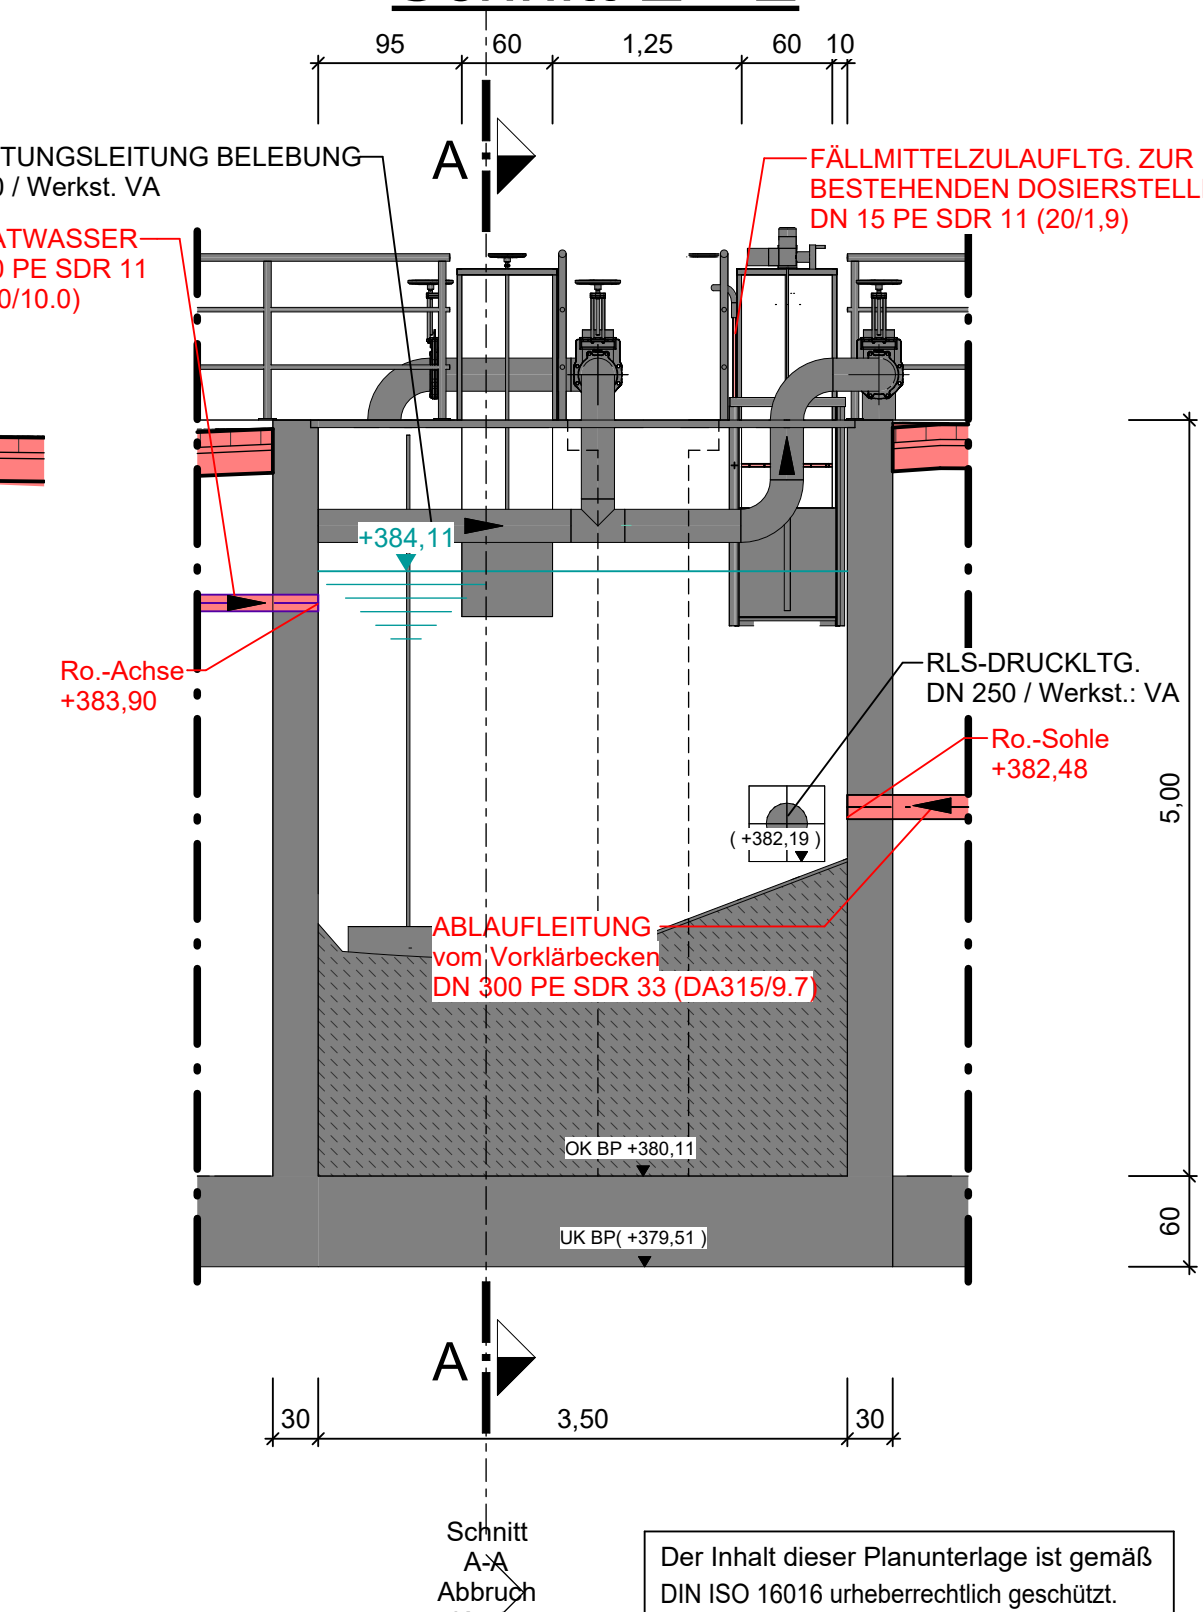

Projekt: Umbau und Erweiterung der KA "Oberes Prümthal" in Watzeraath		
Verbandsgemeinde <u>PRÜM</u>		
Planbezeichnung: <u>BELEBUNGSBECKEN - UMBAU</u>		
- Grundriss / Schnitt -		
Bearb.: Gez.: Gepr.:	Datum: Pr. Nr.: 21043 Anl. Nr.: 11.1	Maßstab: o.M.