



5.00 m ü. NN

Bestand	[m ü.NN]
Planung	[m ü.NN]
Abstand	[m]
Stationen	[m]

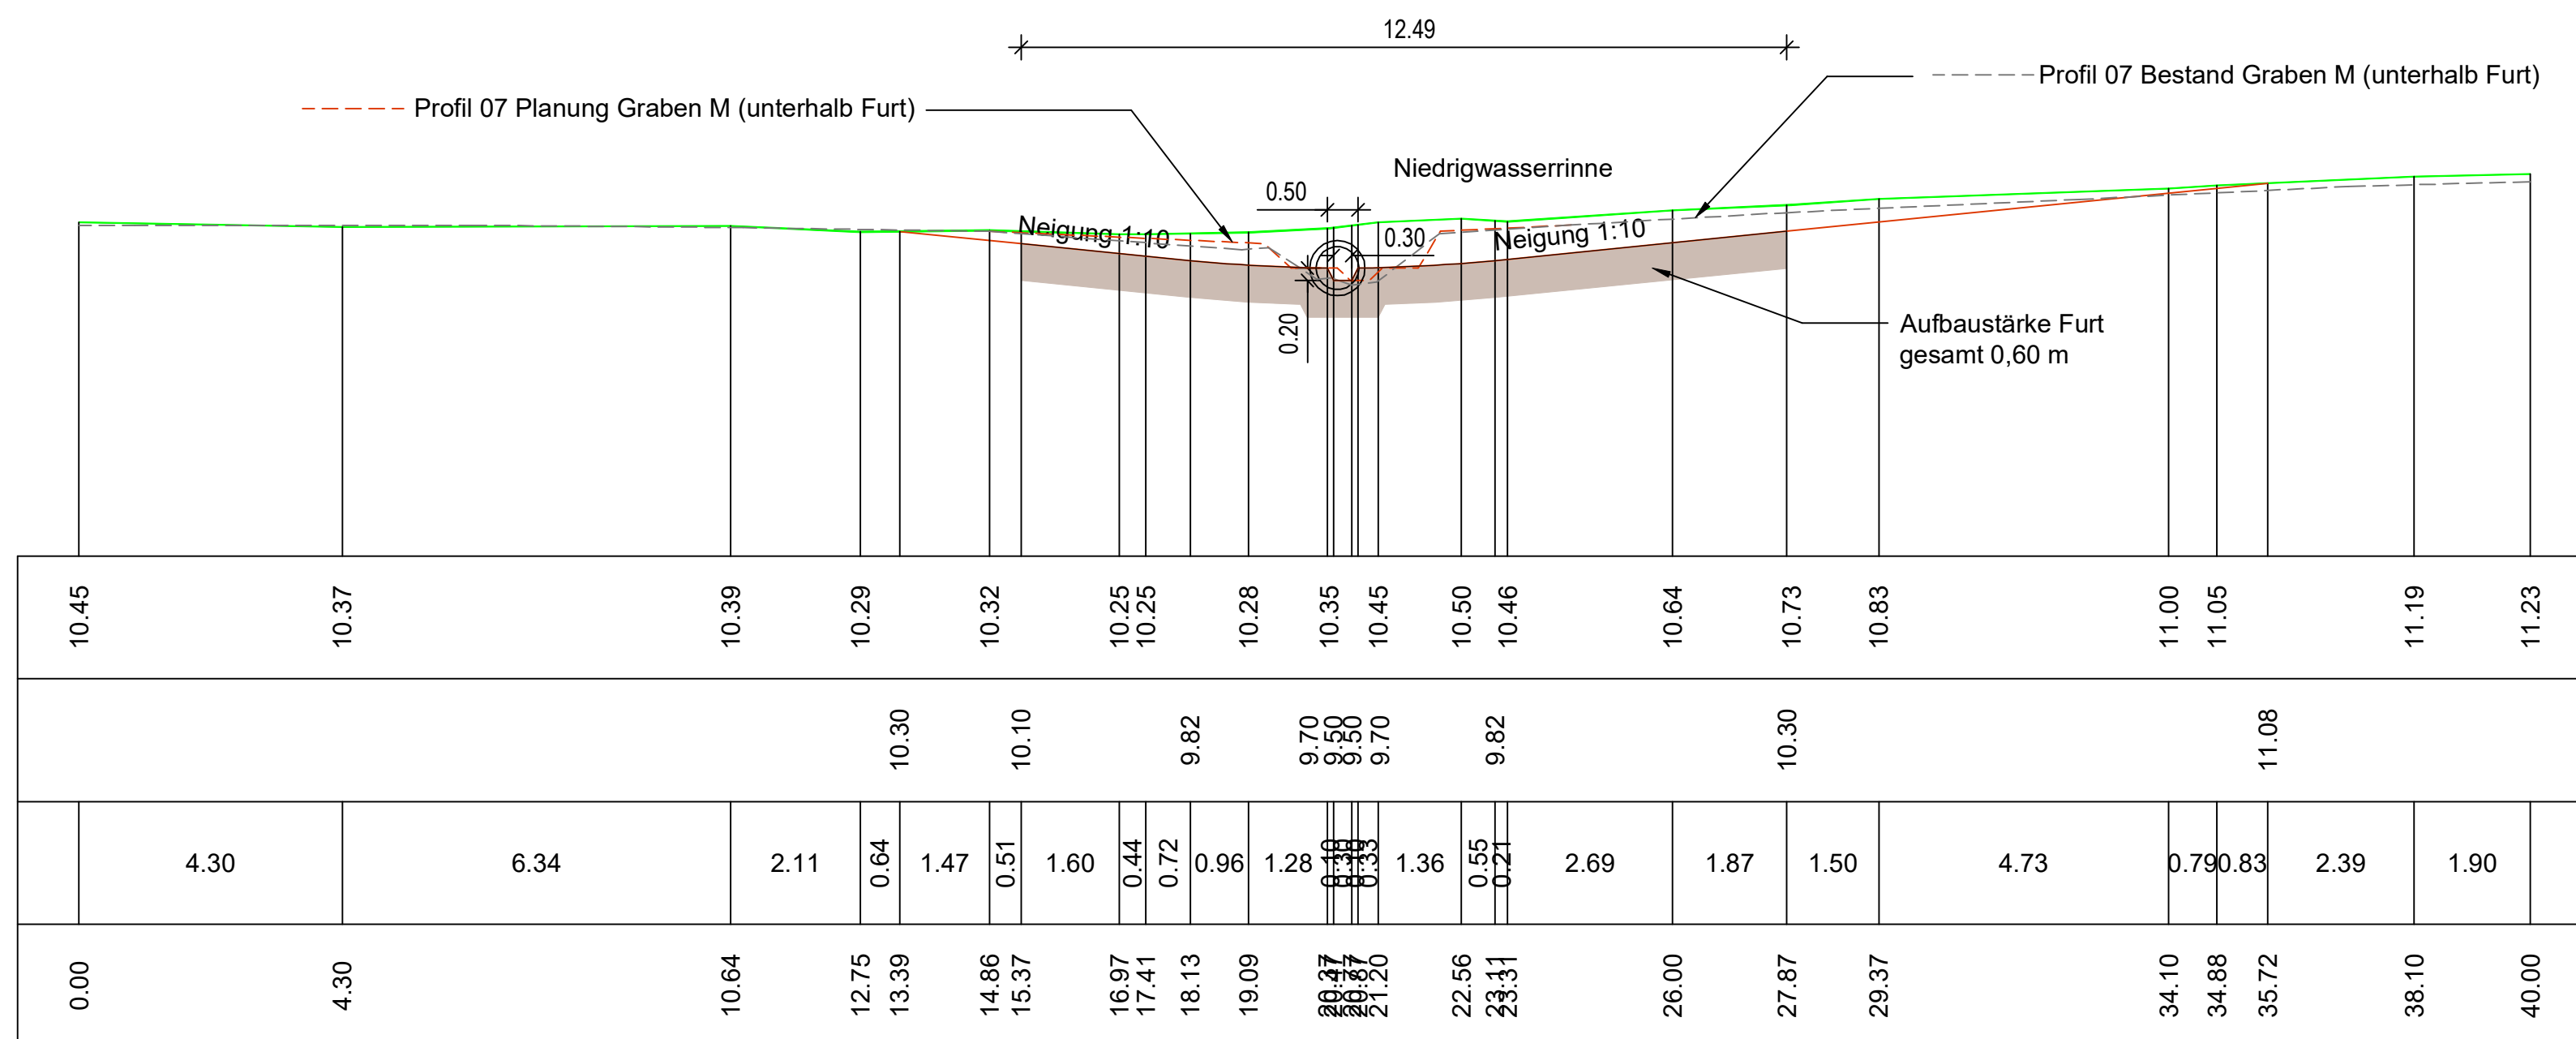


5.00 m ü. NN

Bestand	[m ü.NN]
Planung	[m ü.NN]
Abstand	[m]
Stationen	[m]

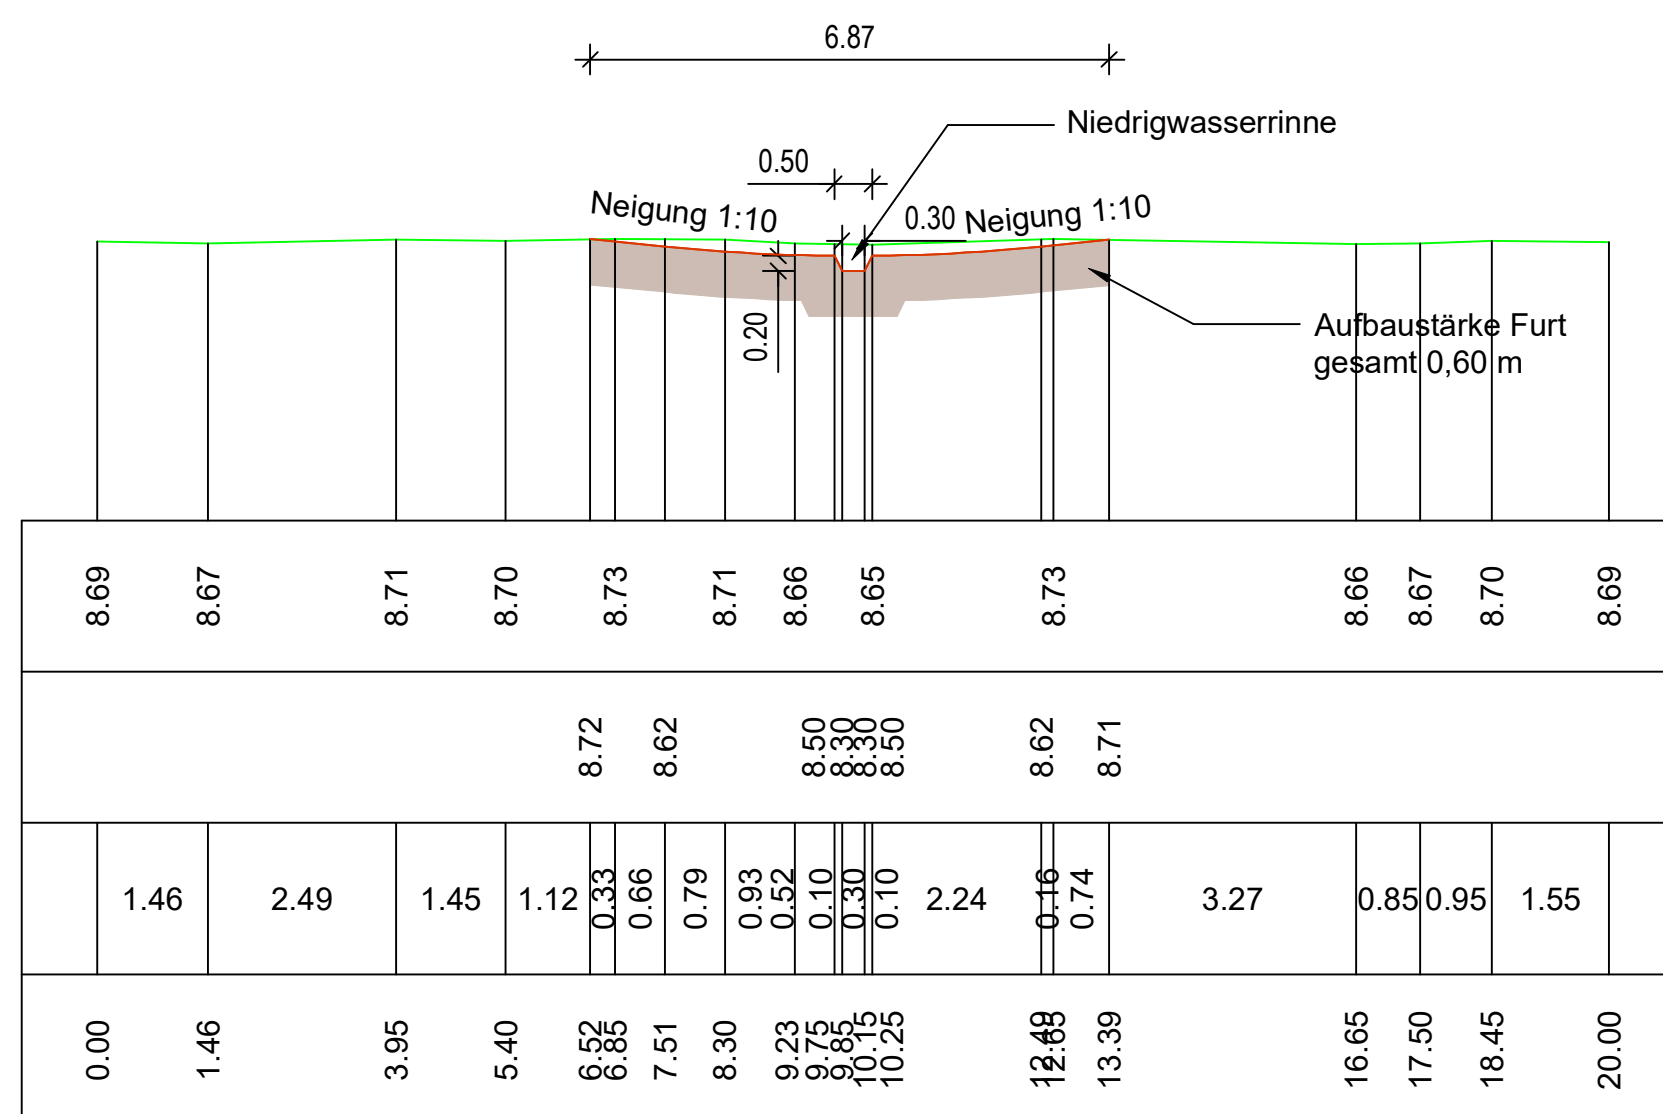

5.00 m ü. NN

Bestand	[m ü.NN]
Planung	[m ü.NN]
Abstand	[m]
Stationen	[m]

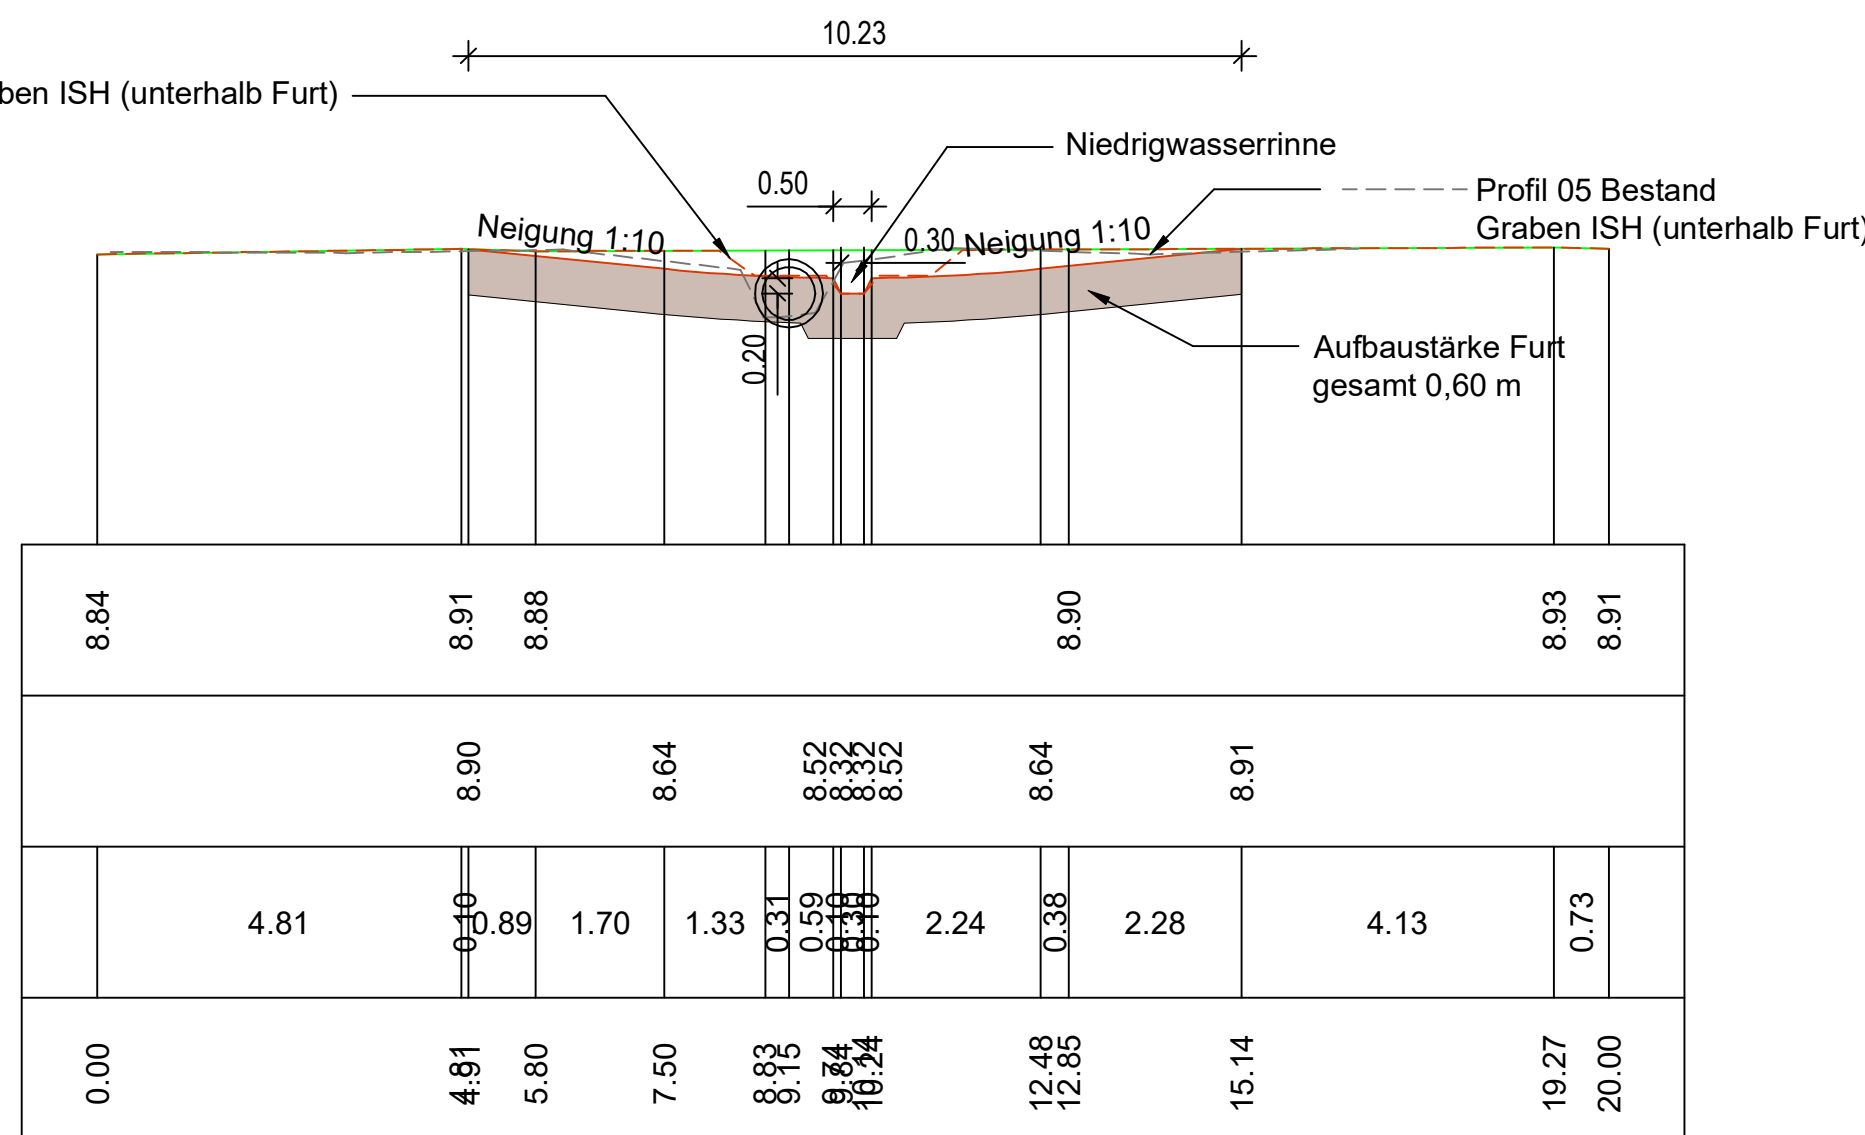

## Aufbau Furt

