



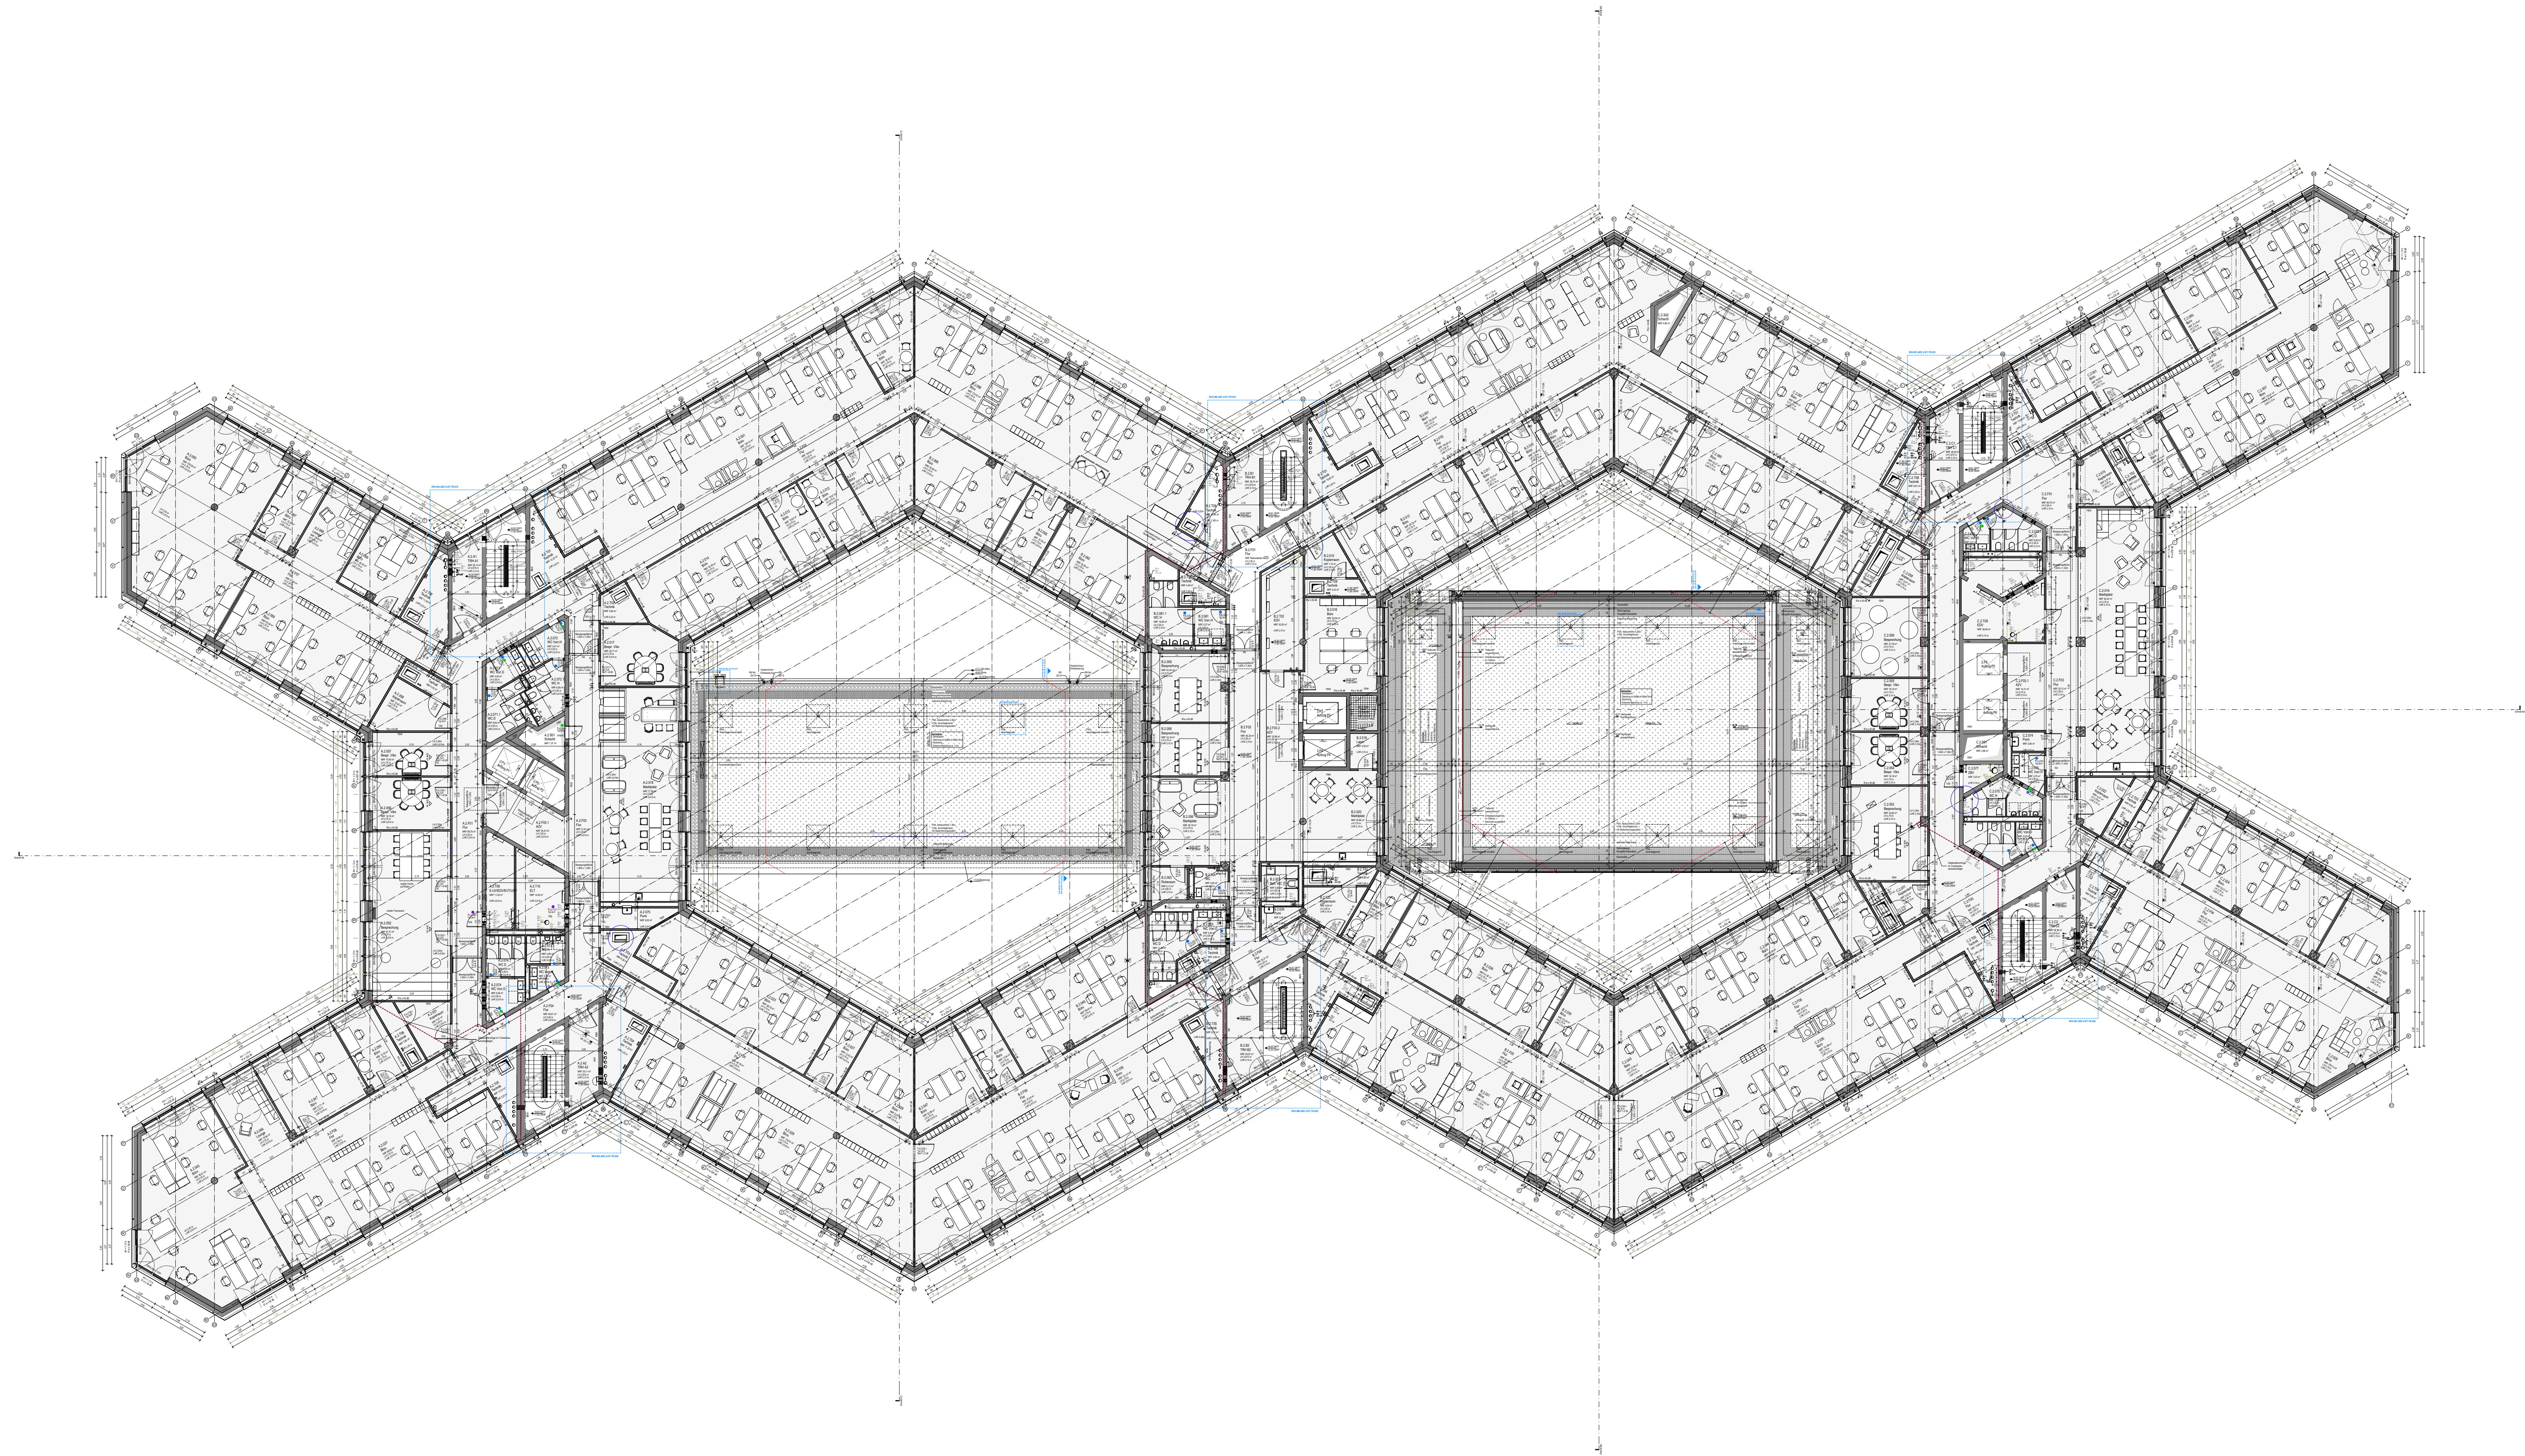


Legend

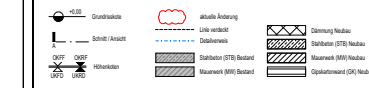


± 0.00 = 337.00m LLNN


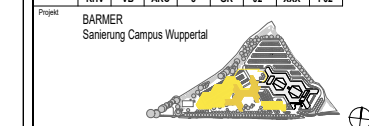

BARMER



