




Sitzplätze für 10 Personen

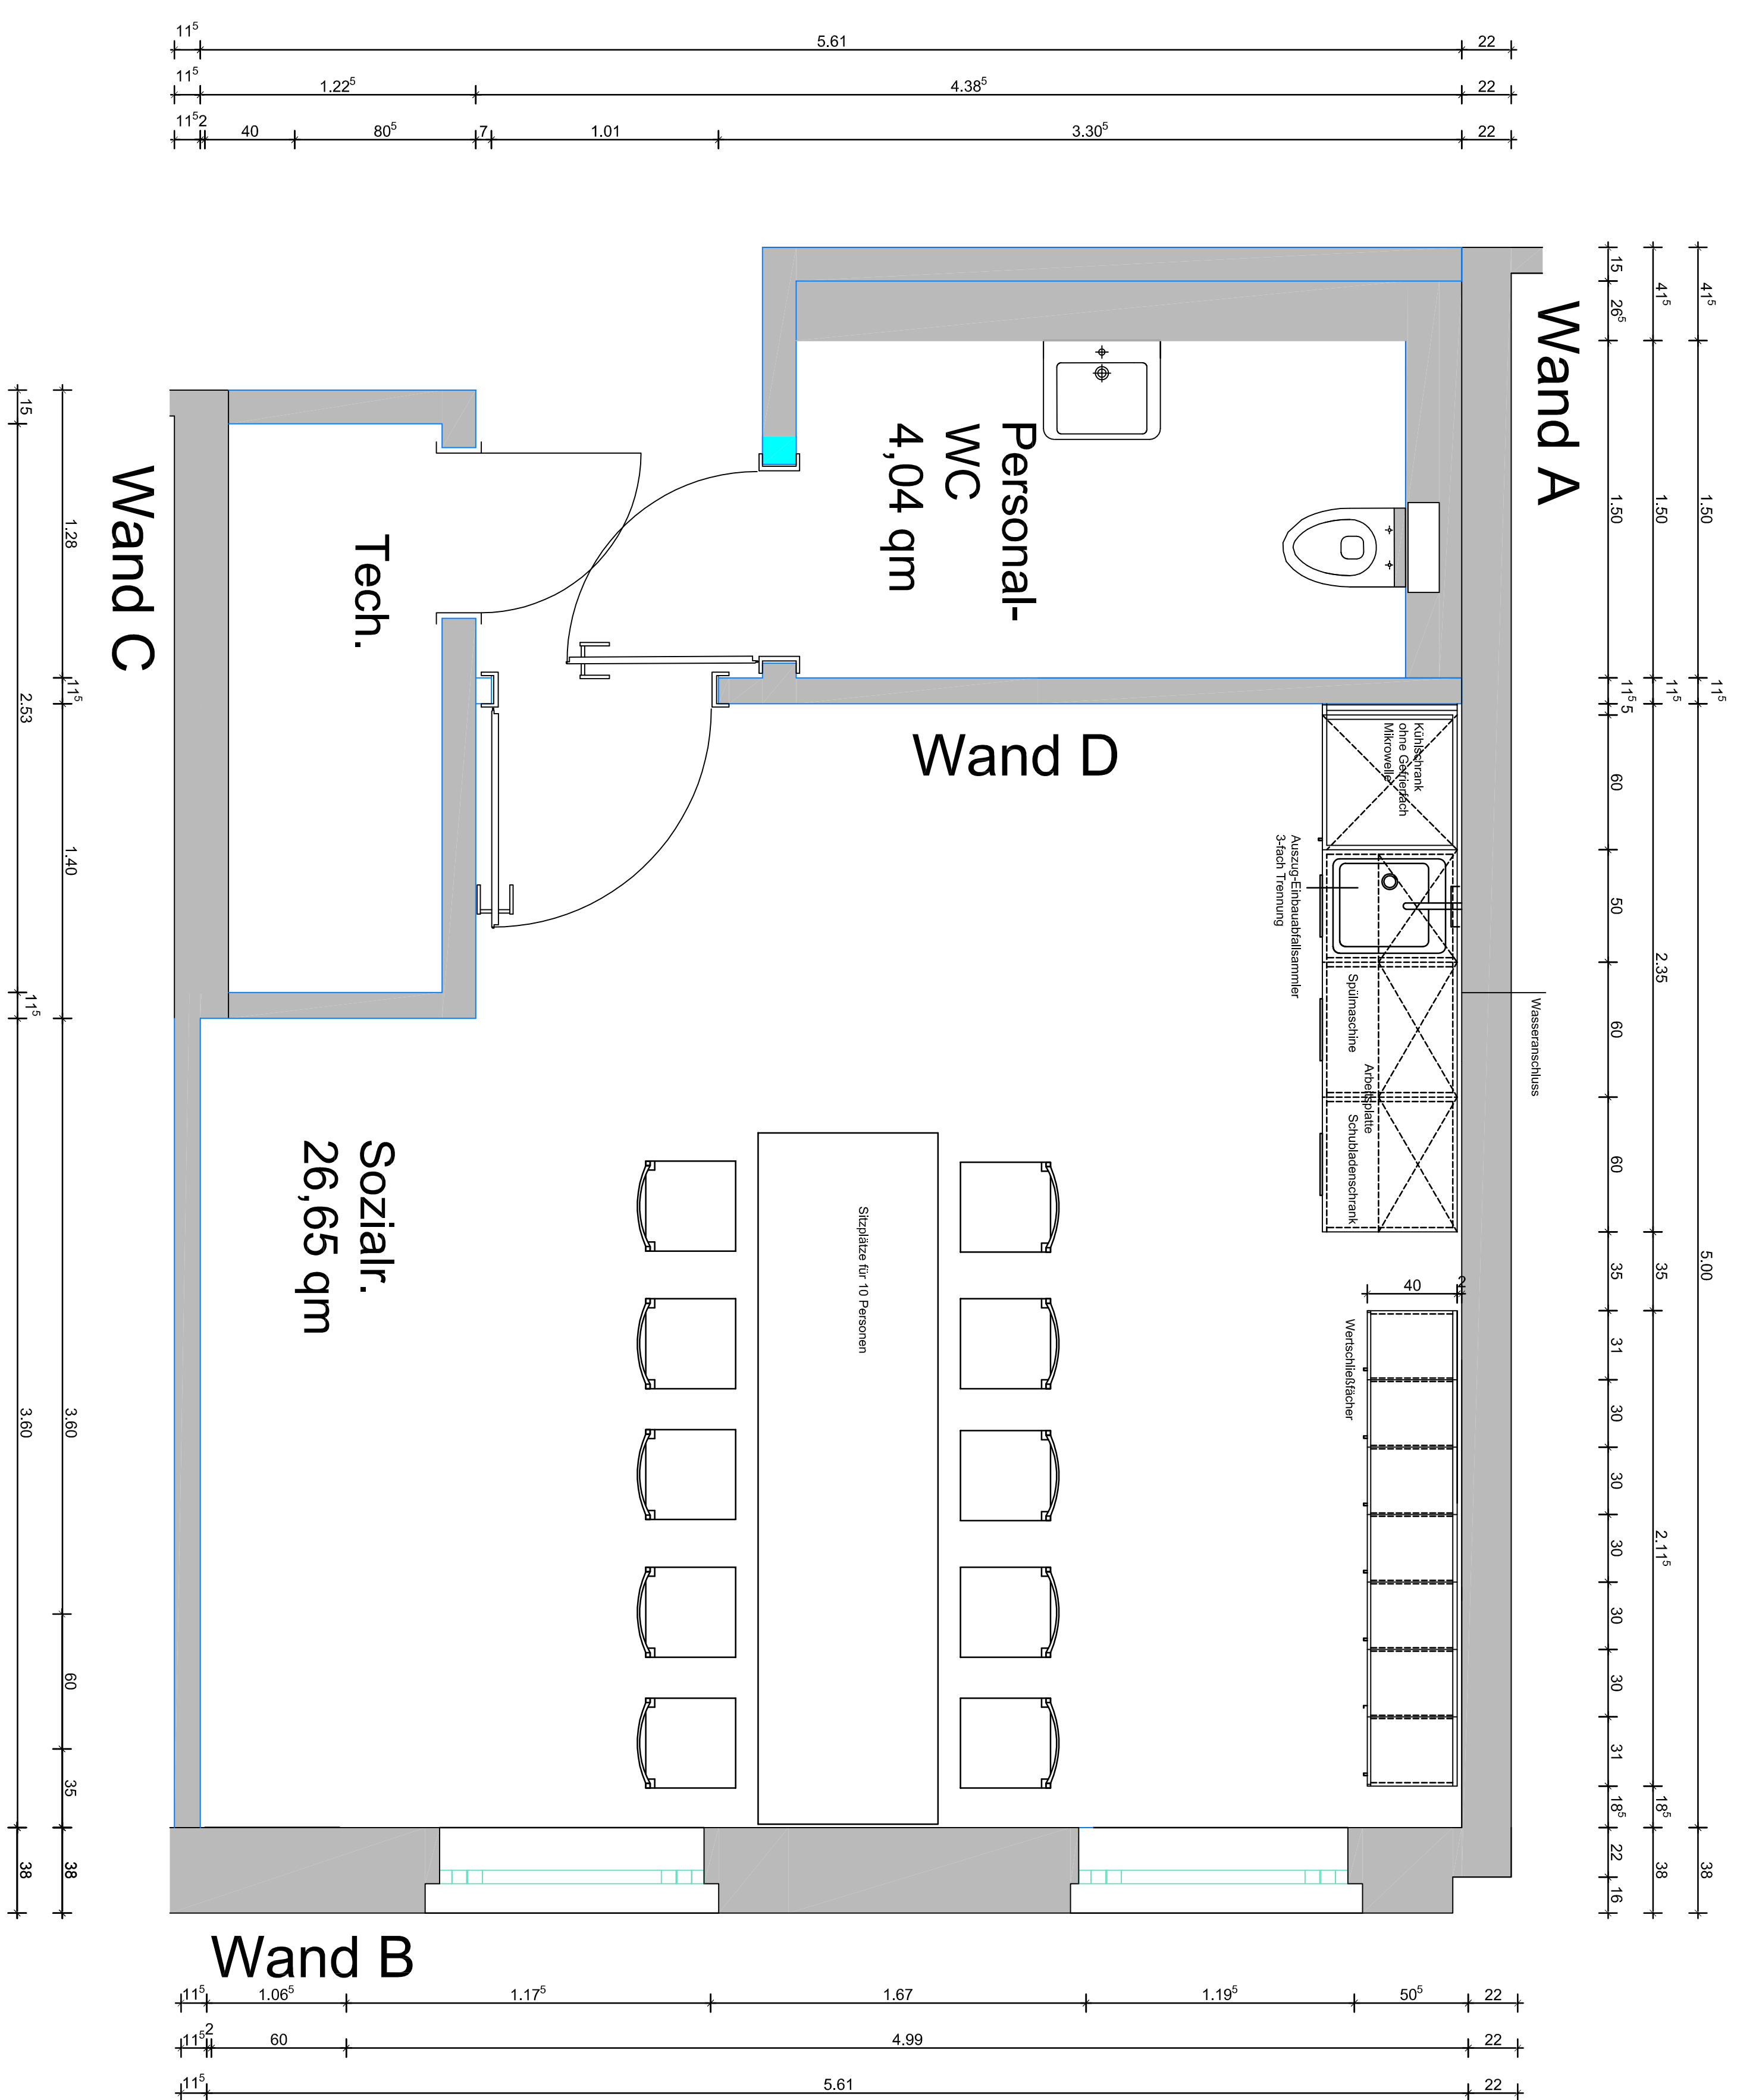

Sitzplätze für 12 Personen

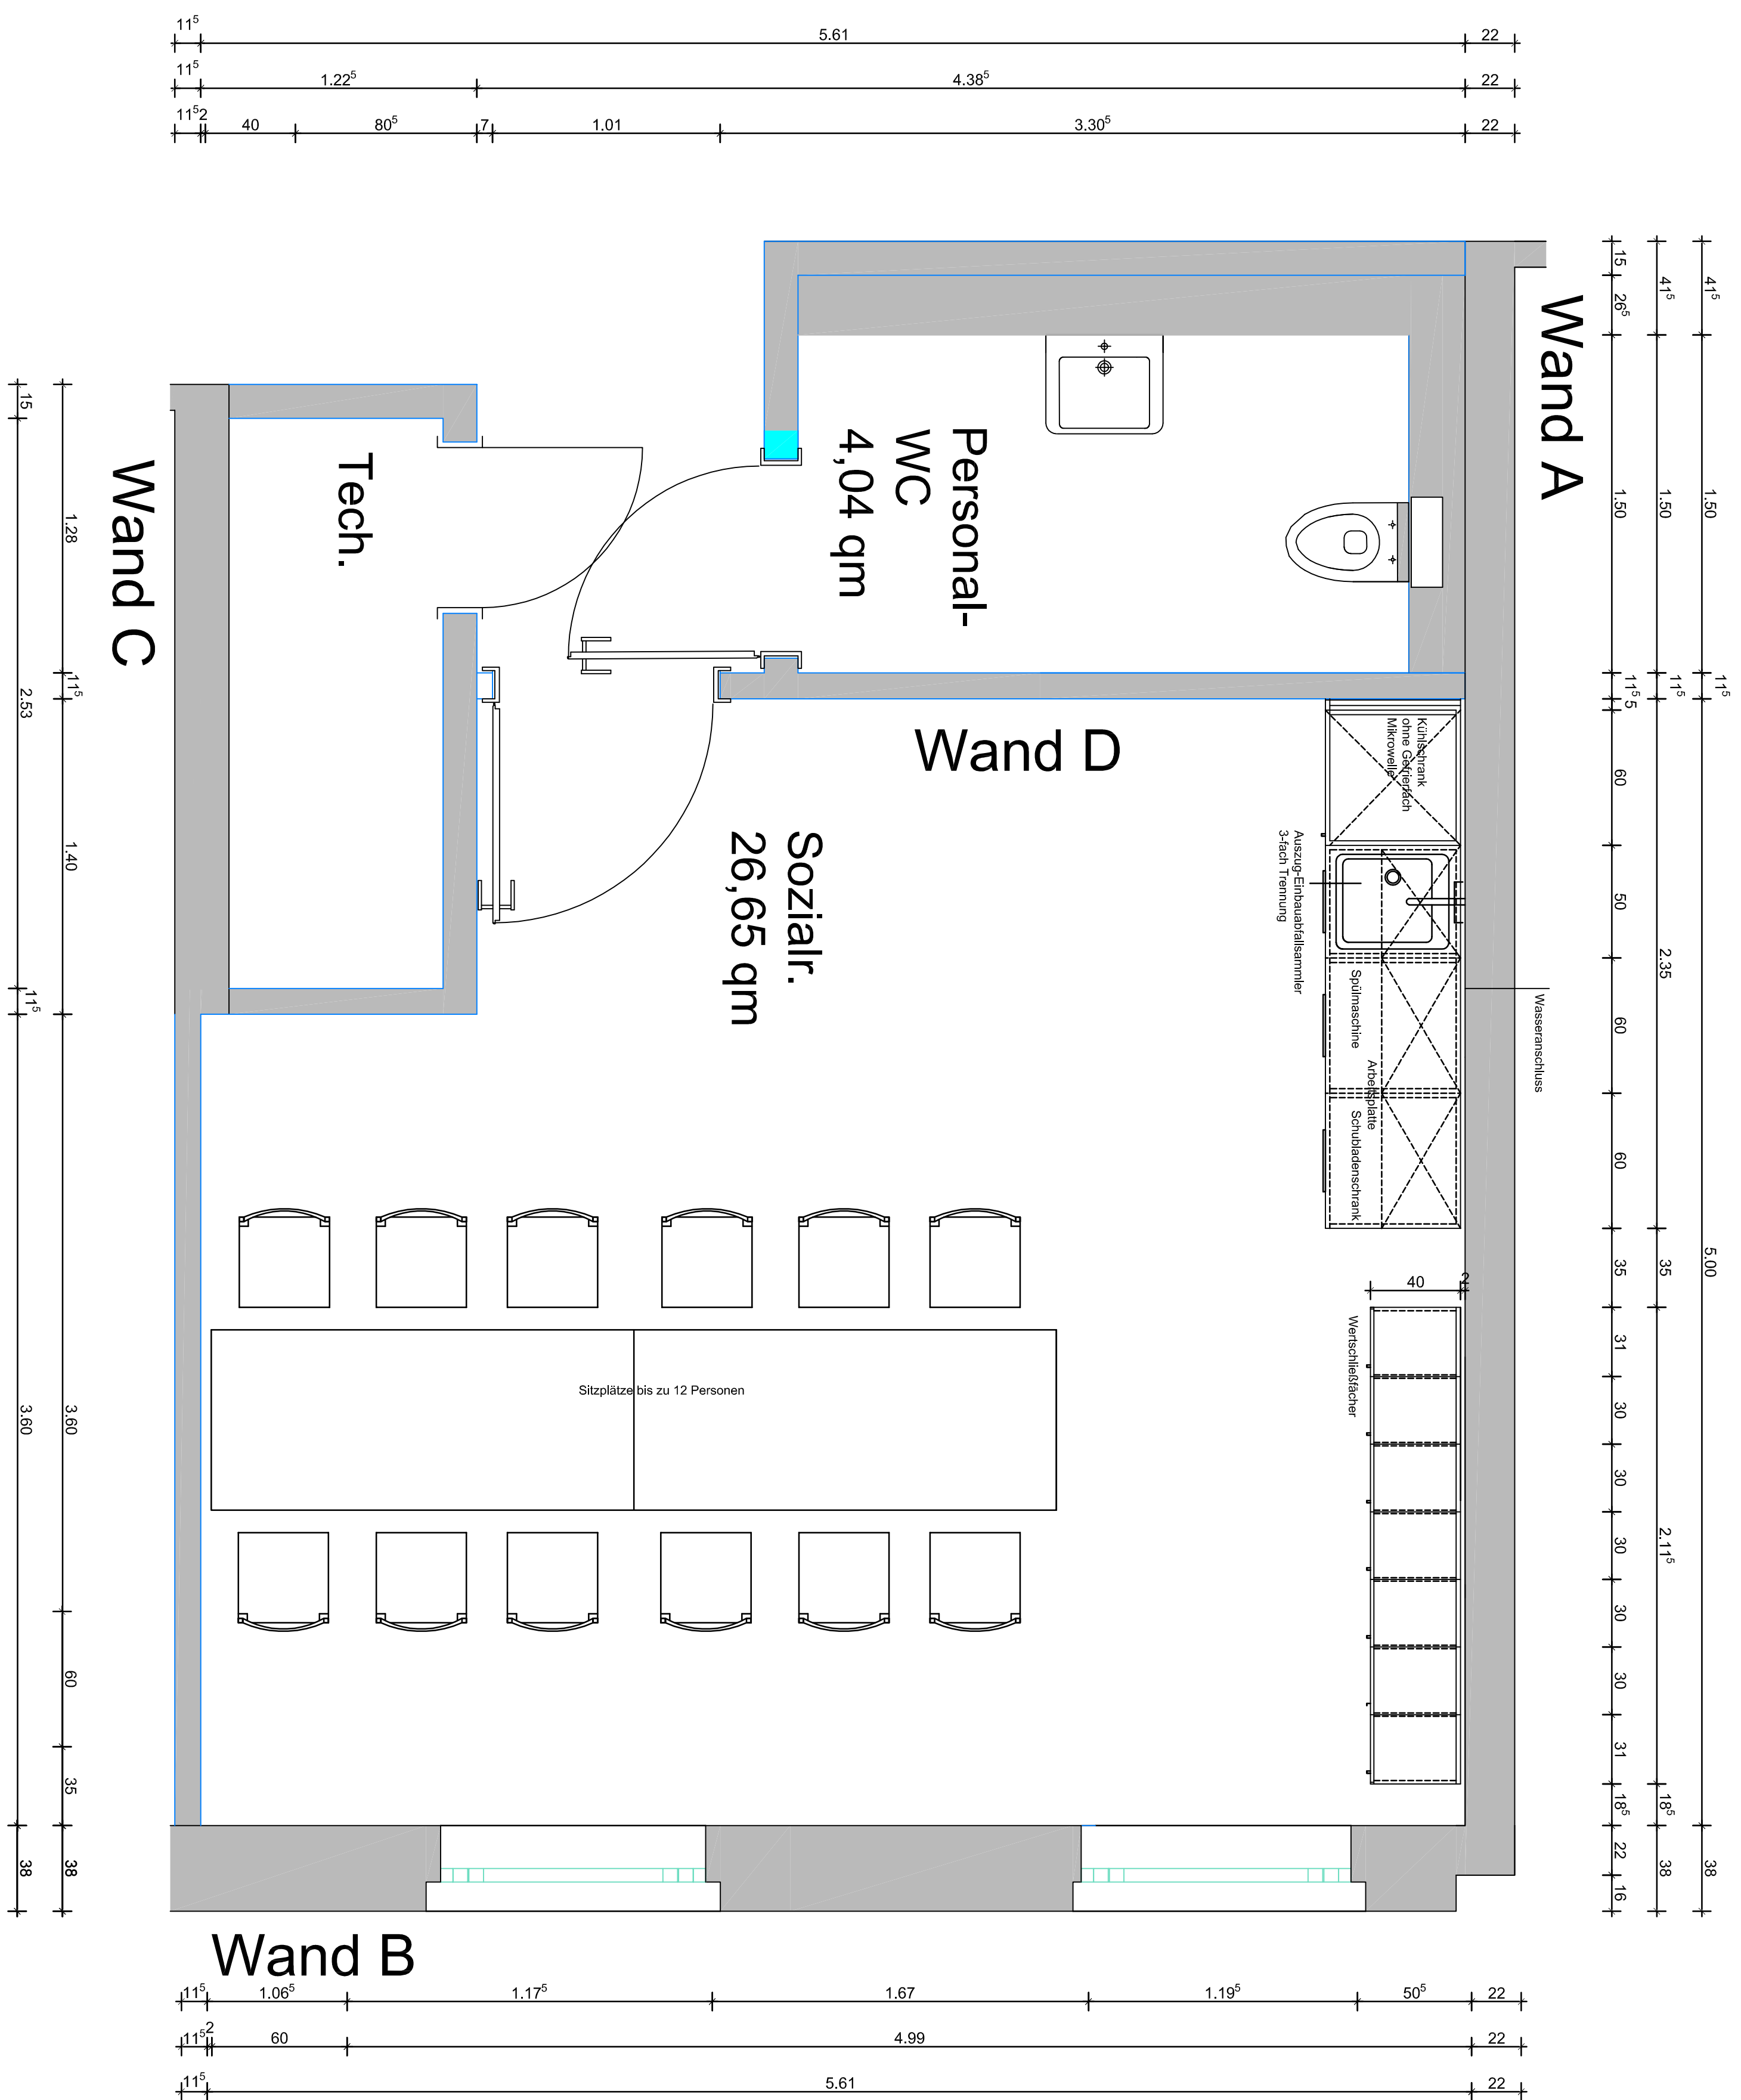

Wand A

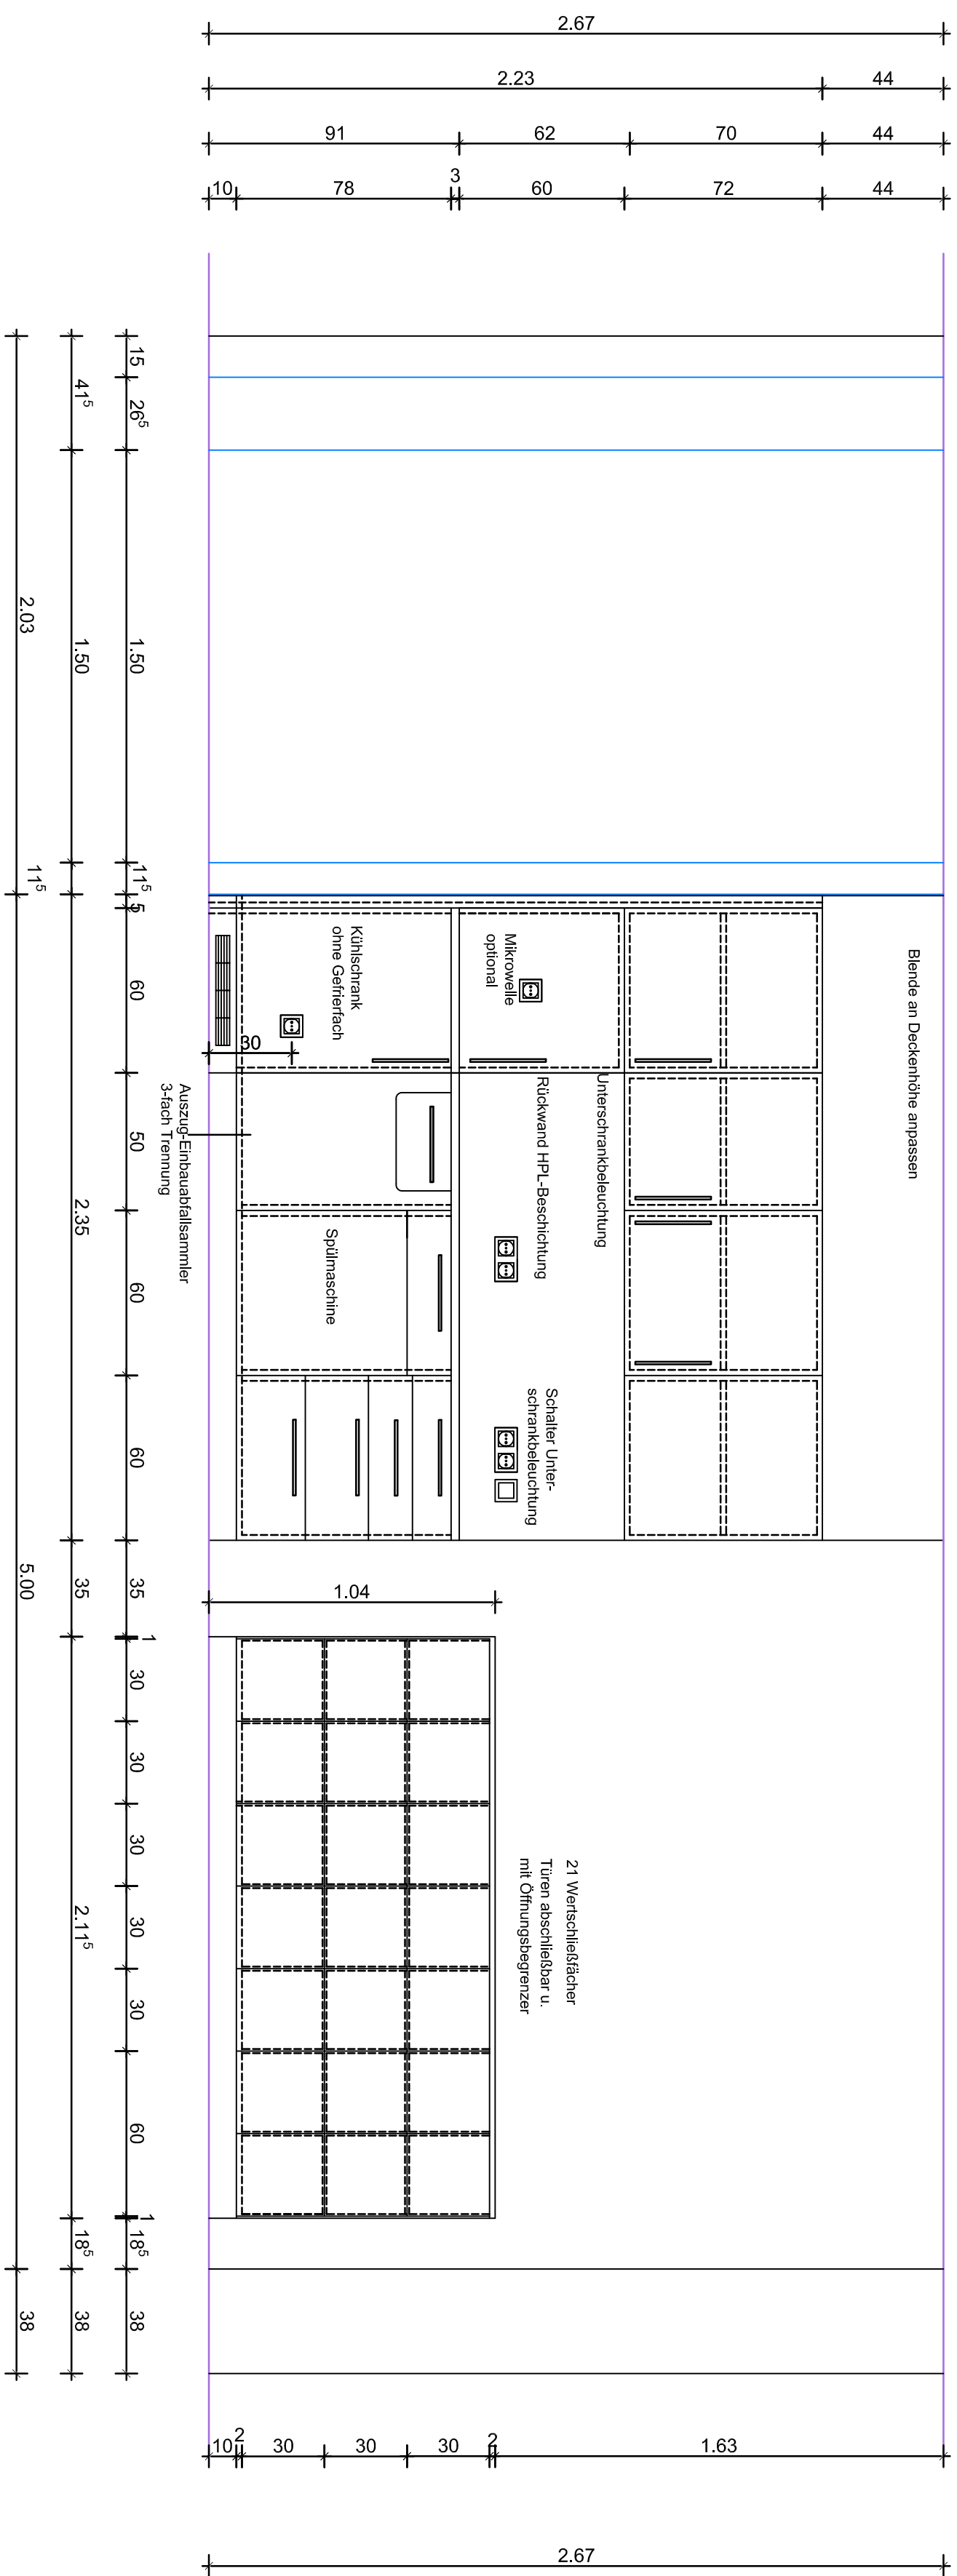

Nr.	NAME	ART DER ANFORDERUNG
3		
4		
Knappschafts Krankenhaus Bottrop
Osterfeldersstraße 157 46236 Bottrop

Einrichtung einer Abteilung für Endoskopie

Architekturbüro Fittkau
Architekten Ingenieure
Postspärrasse 208
D-46238 Bottrop
Tel.: +49 (0) 172 814 184 5
mail@fittkau-architekten.de

GRÜNDNISSE	STAND	PROJ	ZEICHNUNGSNAME	
GK	17.10.25	13.10.25	DIN A0	
MASSSTAB	3:1	DATE	833_411_Sozialraum	
Grundriss - Wandabwicklungen				Skizze