


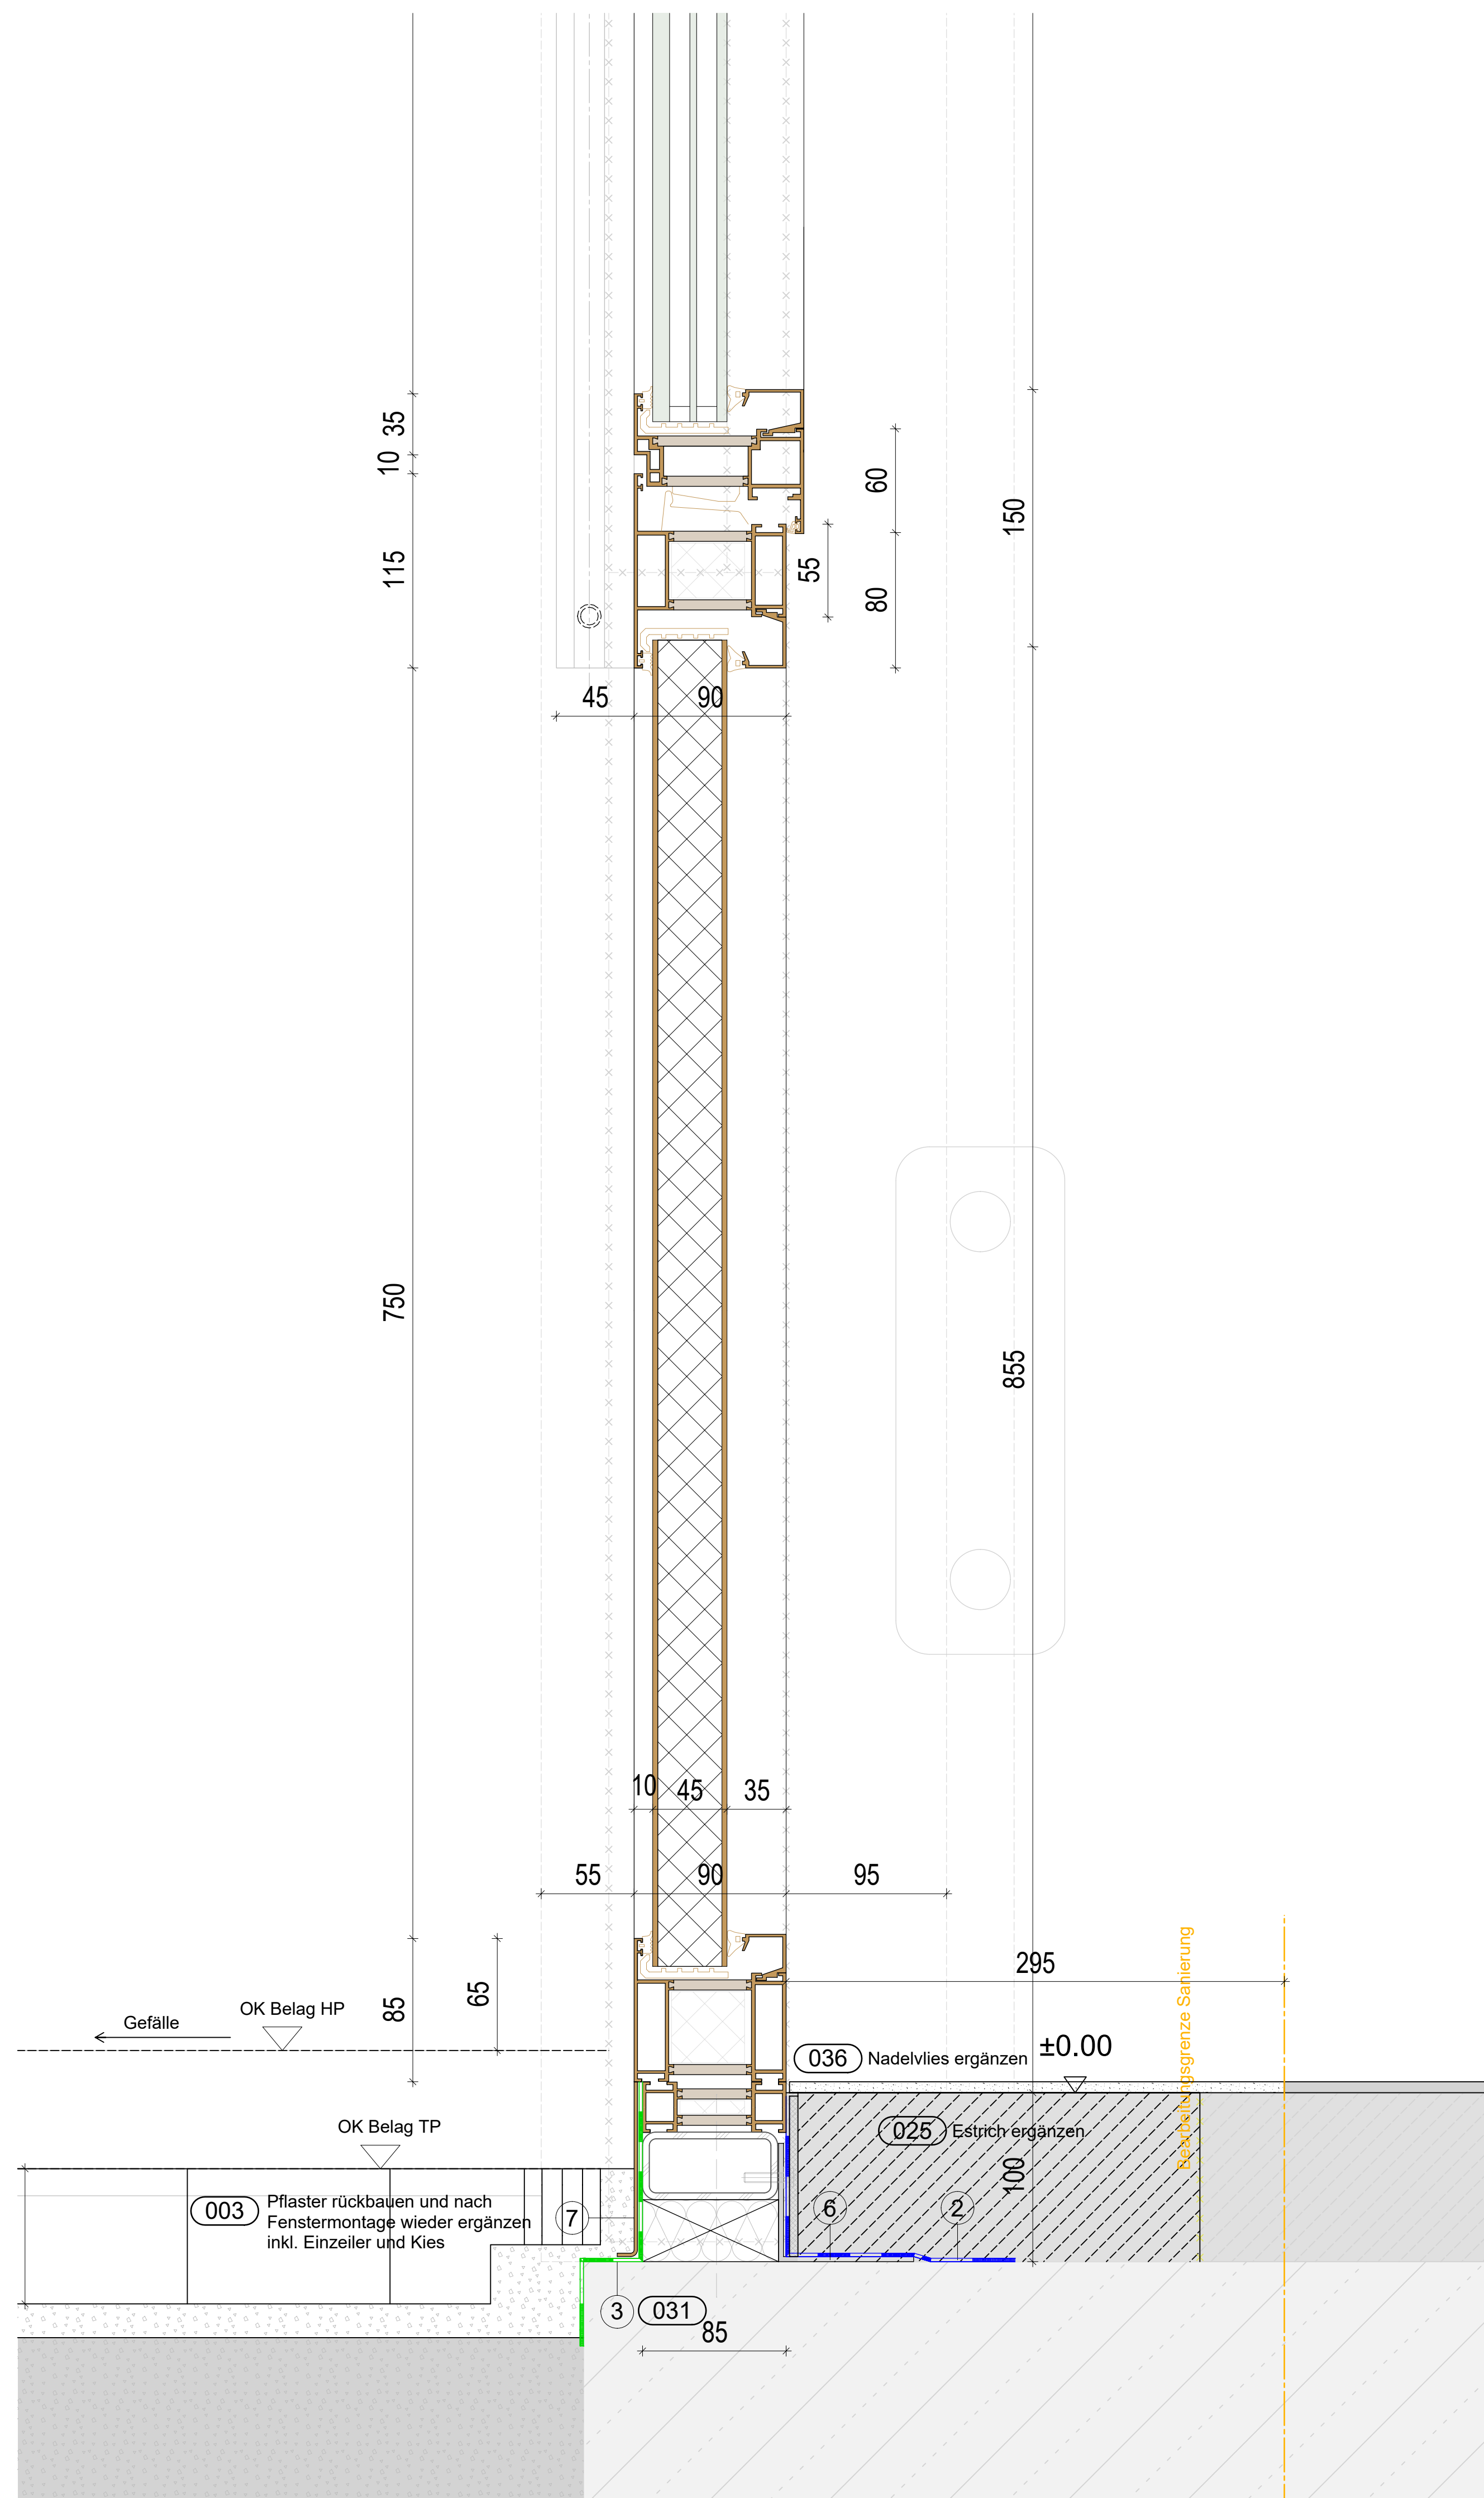

LV-Unterlage

H/B = 1189 / 841 (1.00m²)