


Südansicht

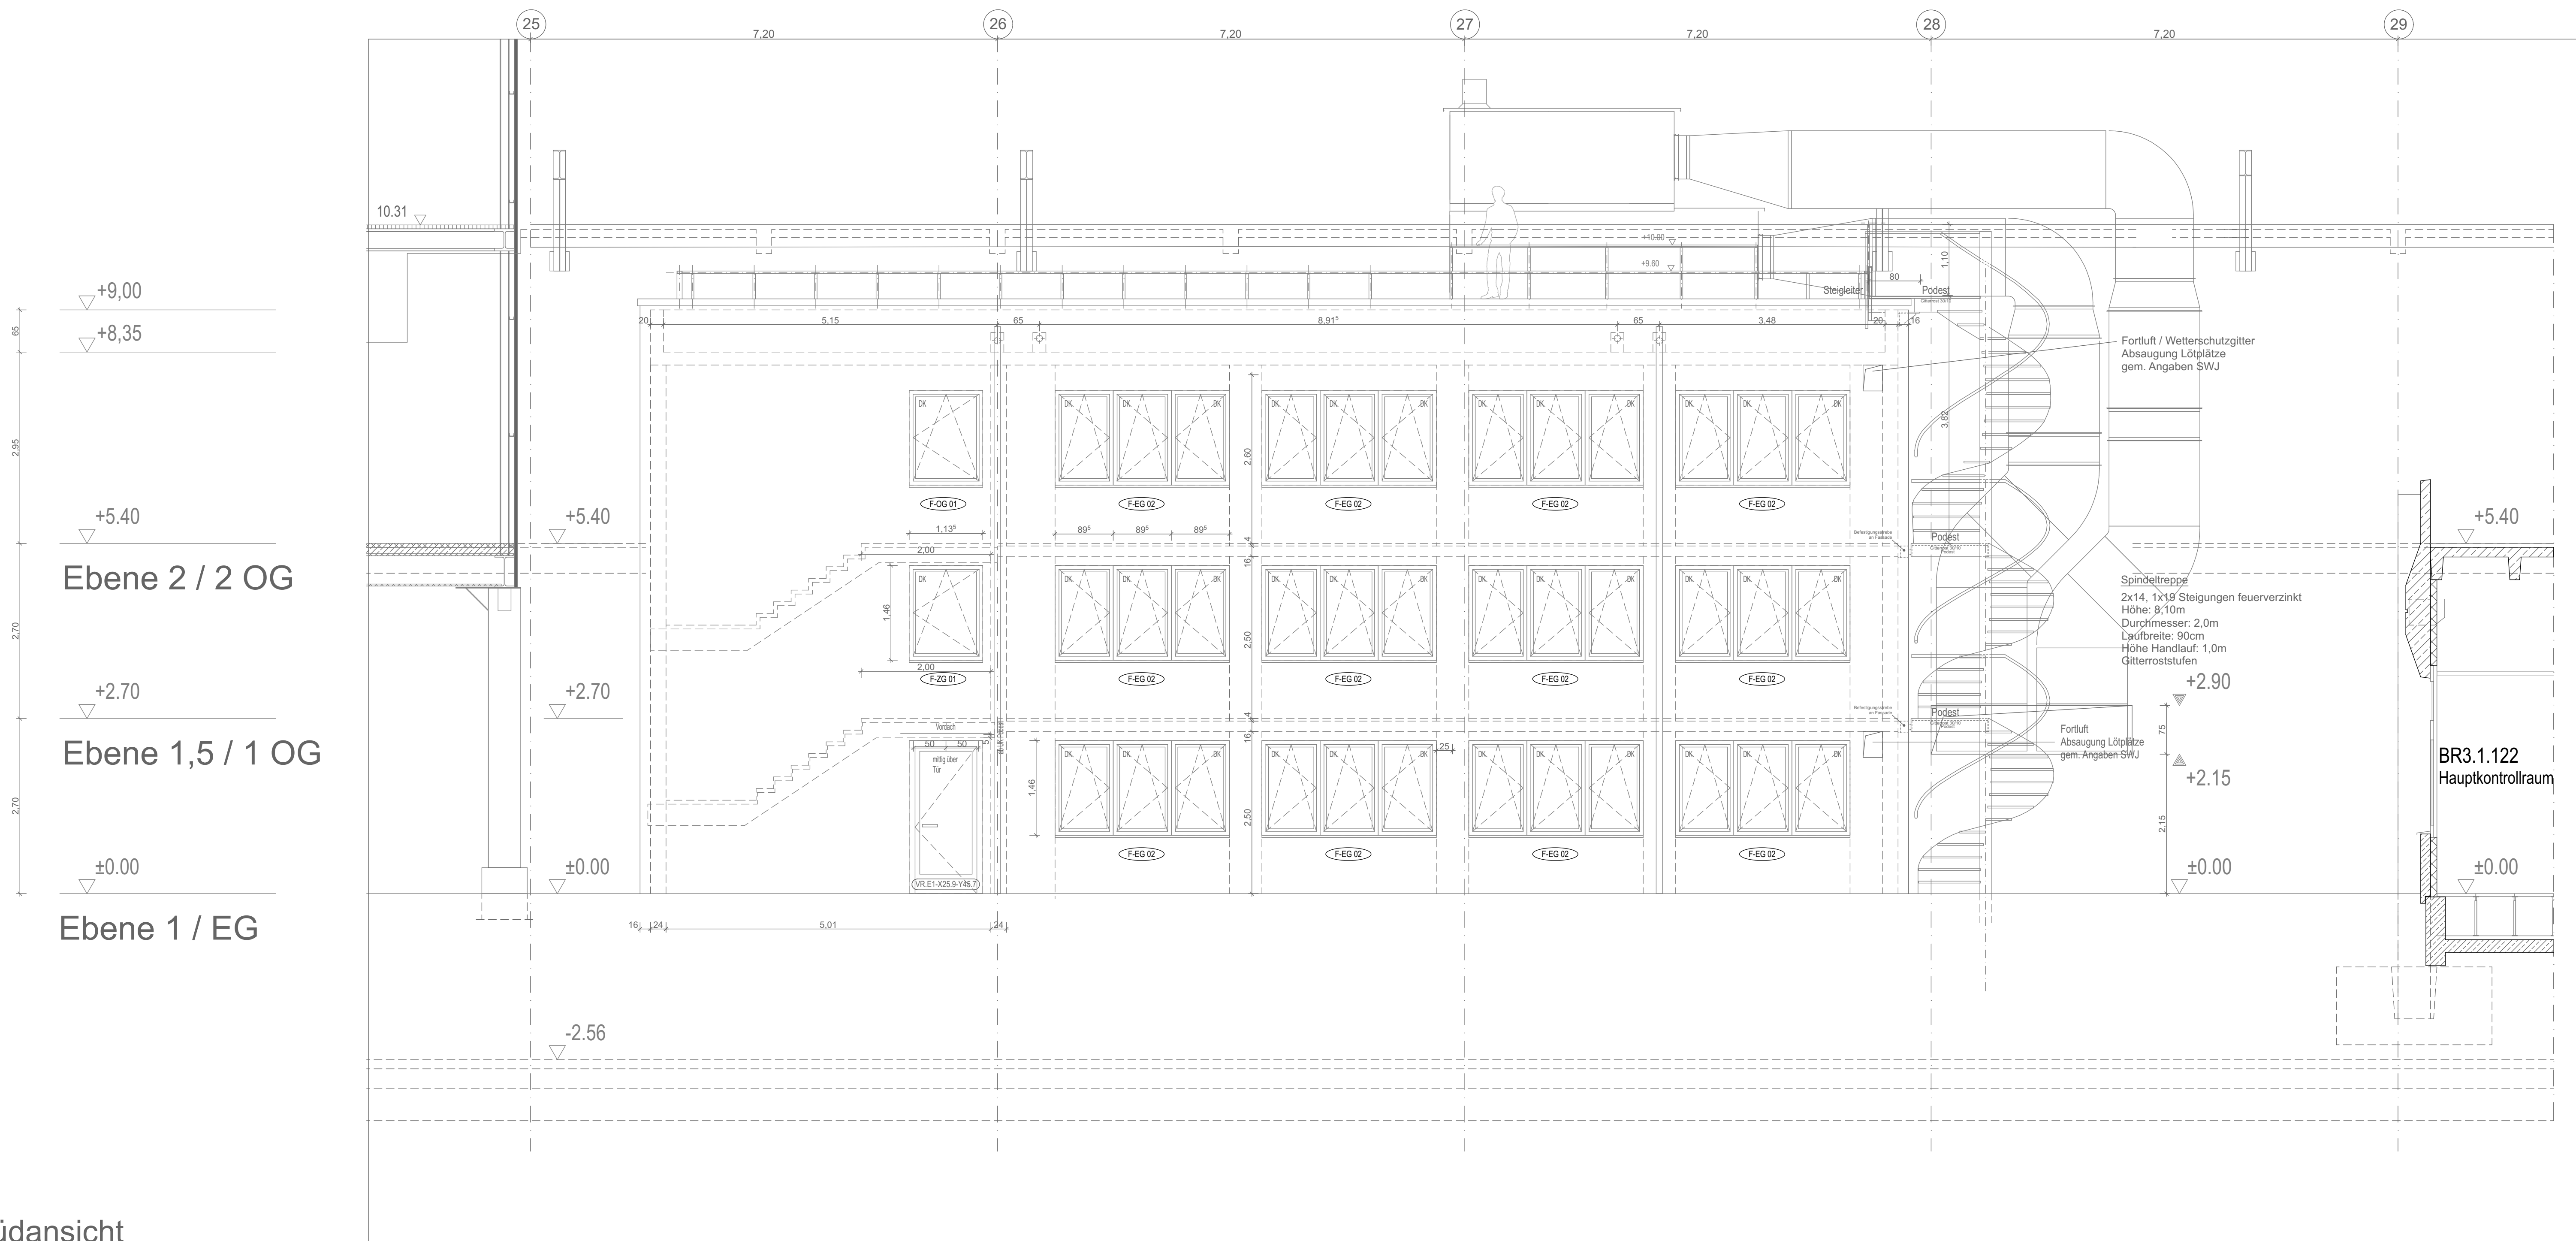

Abbruch

Beton

Mauerwerk

OK-Montagewand

Wärmedämmung WDVS

Perimeterdämmung bis OK-Strom über Erdreich

Türnummer

Fensternummer

Heizkörper

±0.00 = 134.20NN = OKFB E1 Großmontage

Änderungen:

q	Dokumentation	Art der Änderung	24.02.23	gfl
Index			Datum	Name
1				
2				
Bauherr:

GSI

Helmholtzzentrum für Schwerionenforschung GmbH

Plankestr. 1 64291 Darmstadt

Fon: 06159-710 Fax: 06159-712131

Planverfasser Objektplanung:

Planverfasser Fachplanung/
Ausführende Firma:

Baumaßnahme:

Ersatzbau HF-Spange

Planmatt:

Name	Datum	Proz-Faktor	Blattformat	Maßstab	
Bearbeiter:	gfl	05.01.2023	20=1	A0	1:50
Geszeichnet:	lntgr	12.02.2019	Planner:	20230224_HF_ANS_v2R-v2R_ARC_LPS_00R_z	
geprüft:			Datenname:		

INDEX

Z