


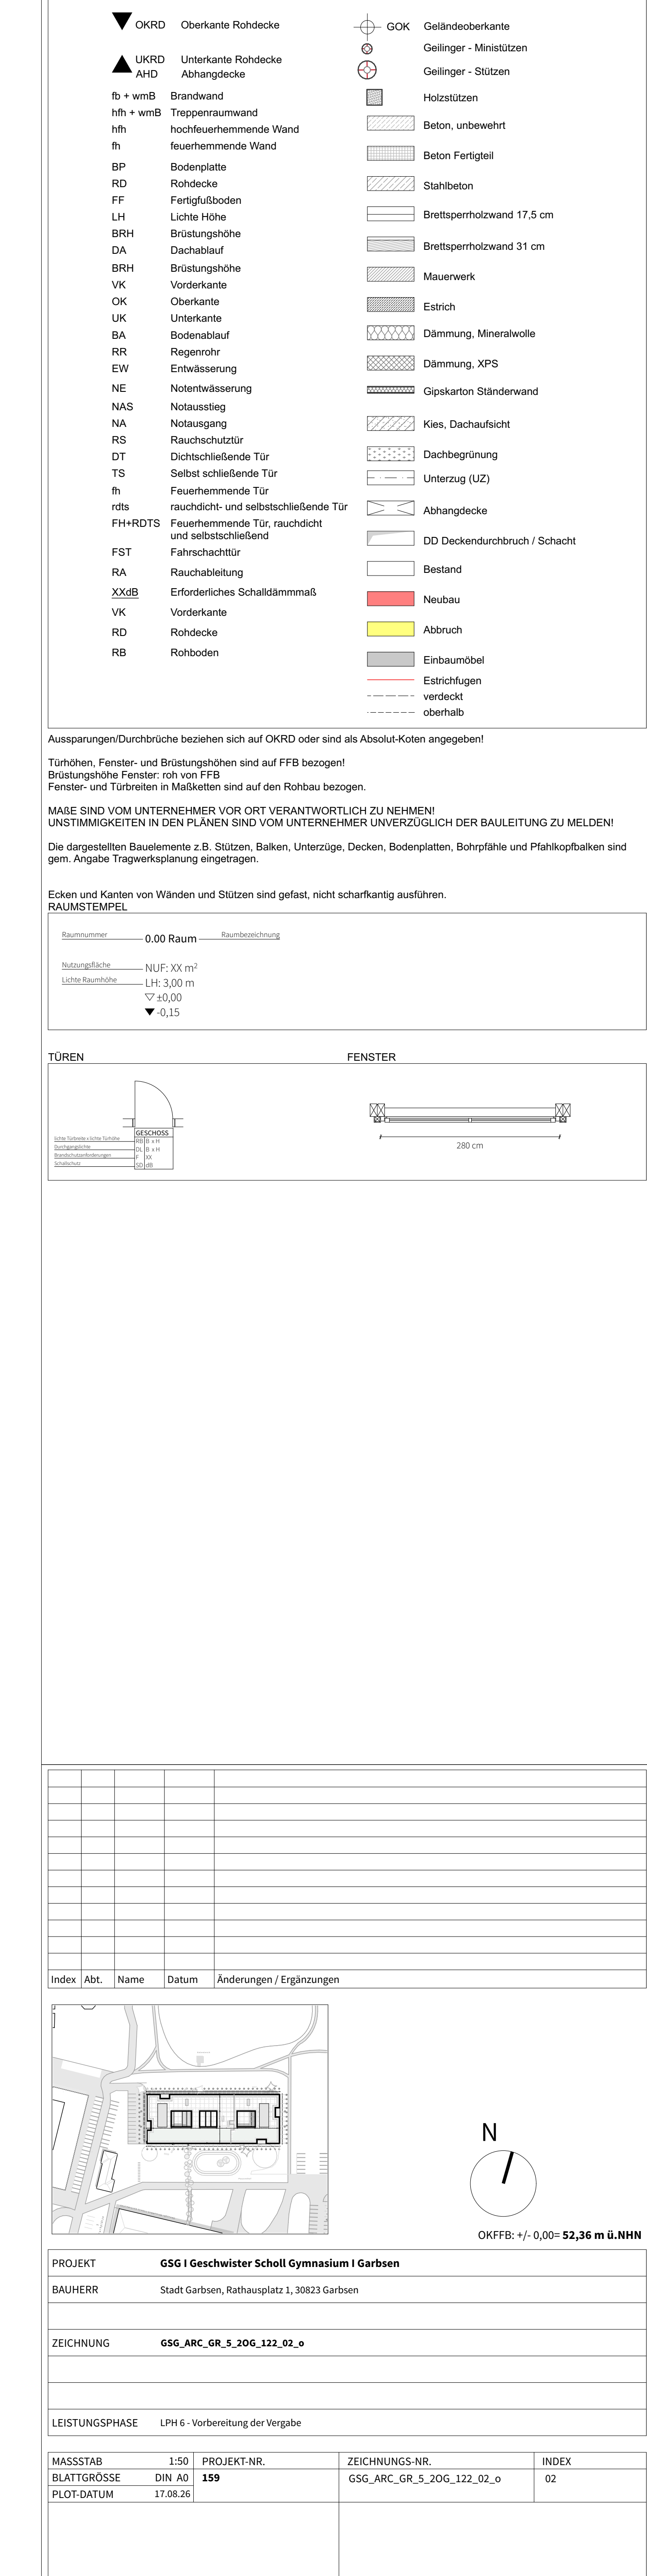

MASSSTAB	1:50	PROJEKT-NR.	ZEICHNUNGS-NR.	INDEX
BLATTGRÖSSE	DIN A0	159	GSG_ARC_GR_5_20G_122_02_0	02
PLOT-DATUM	17.08.26			