


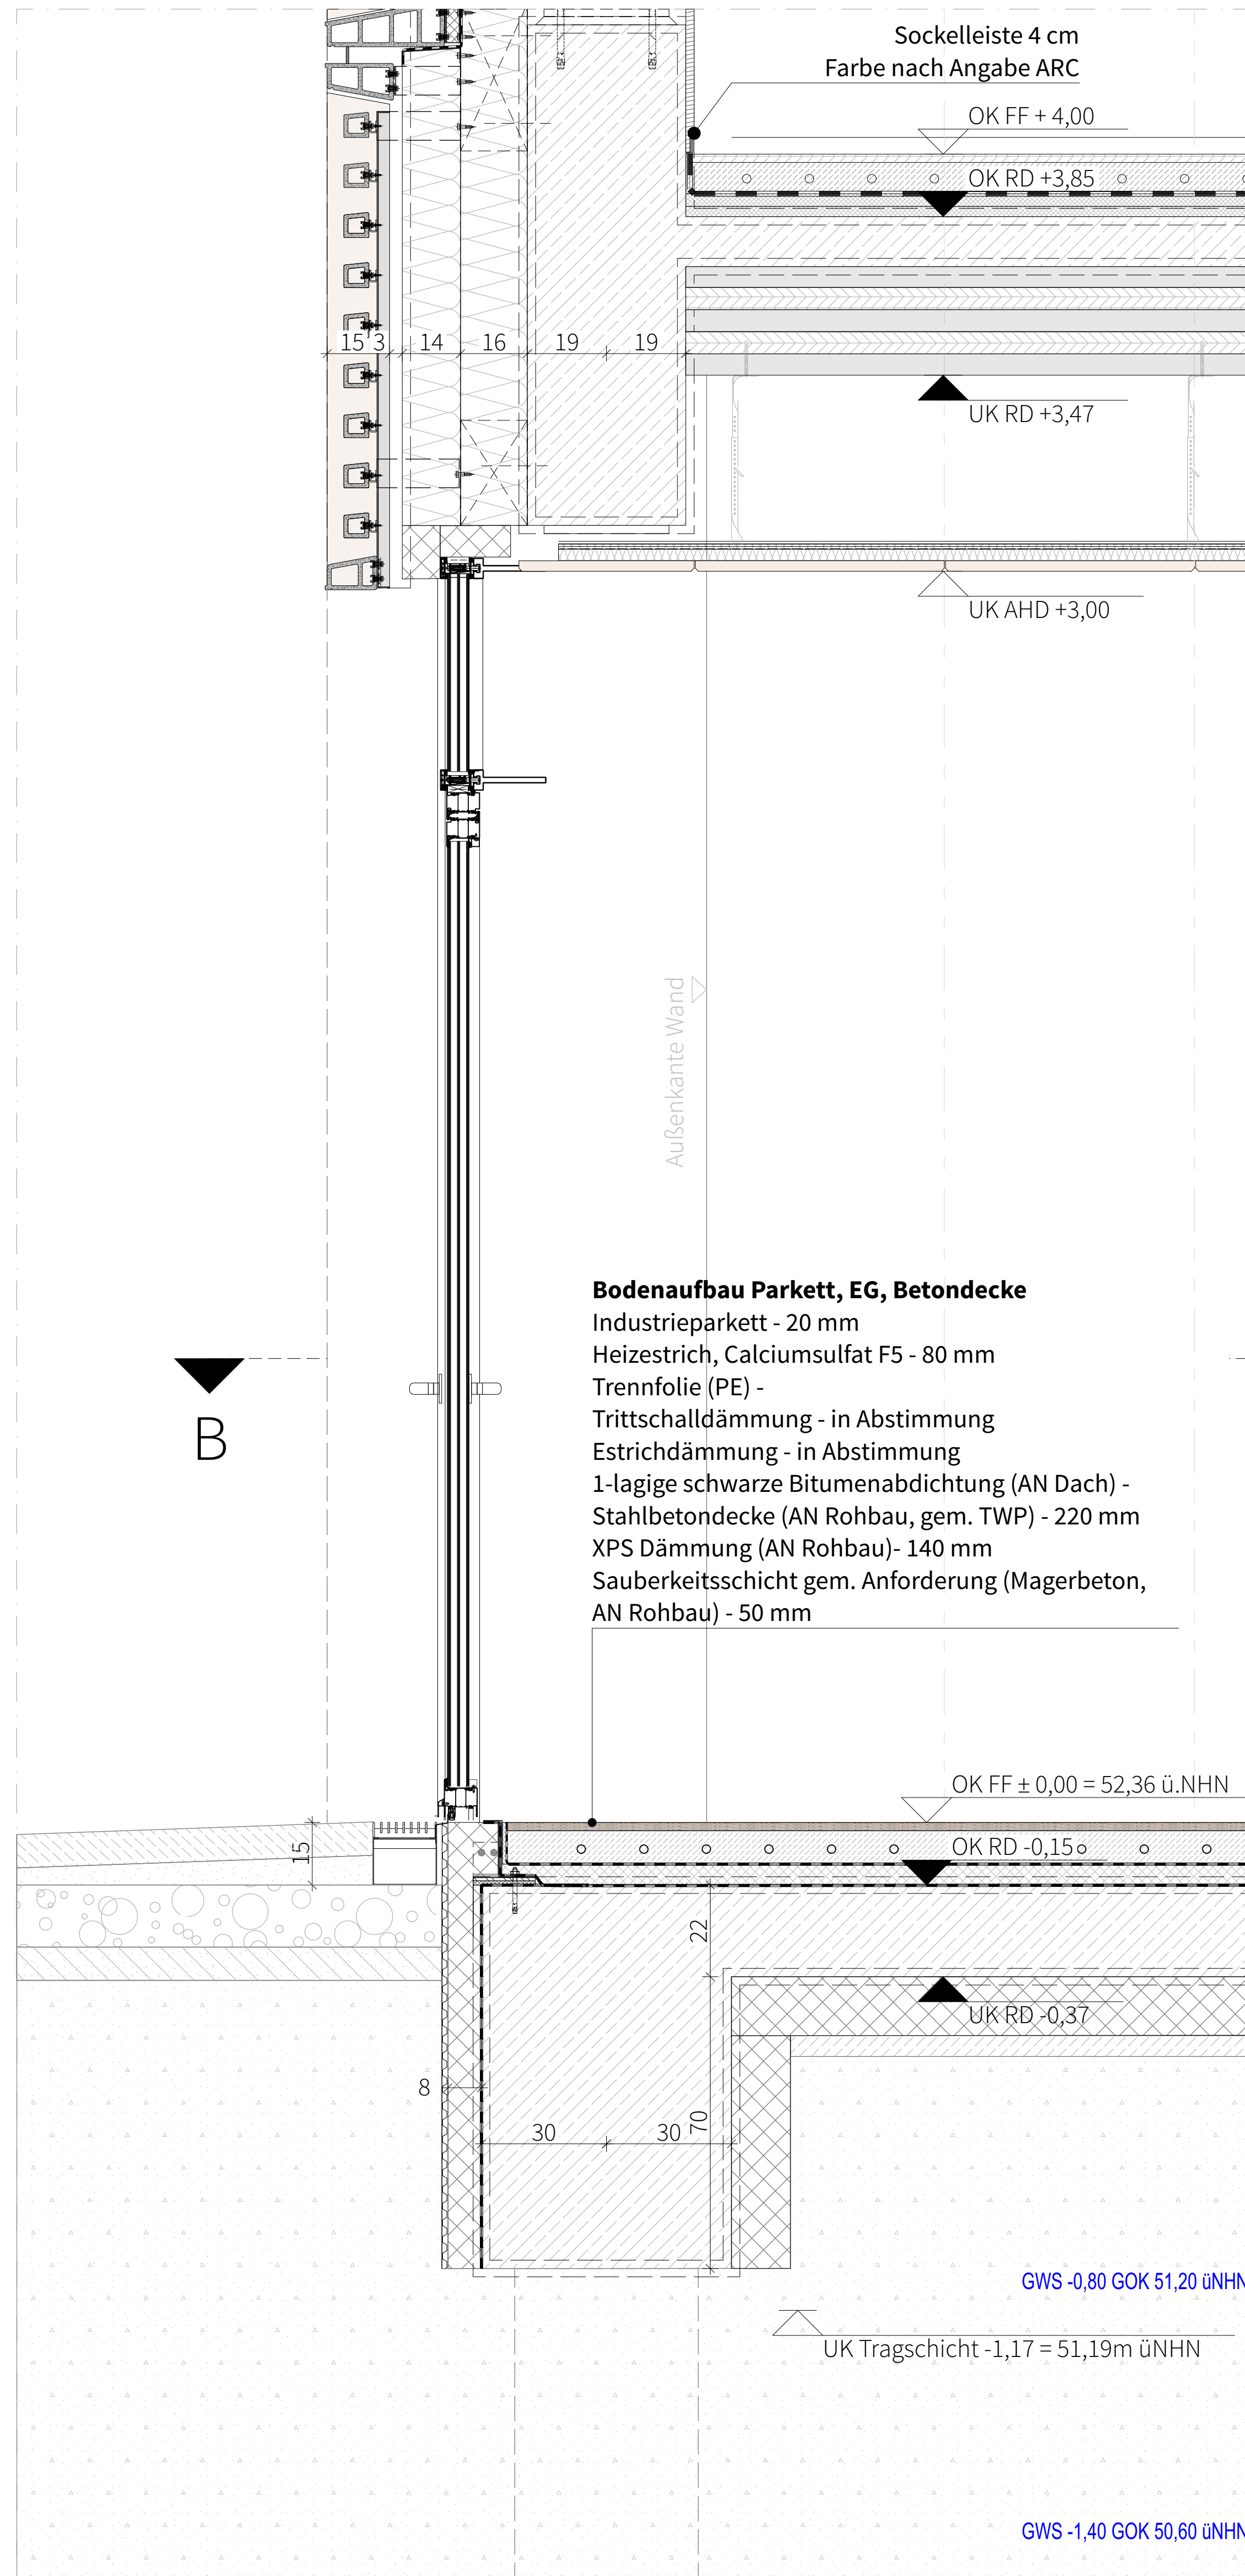

M 1:10

