




A.7.8.503 Detail Grundriss Trennwände Dusche WC Badehalle  
M 1:25

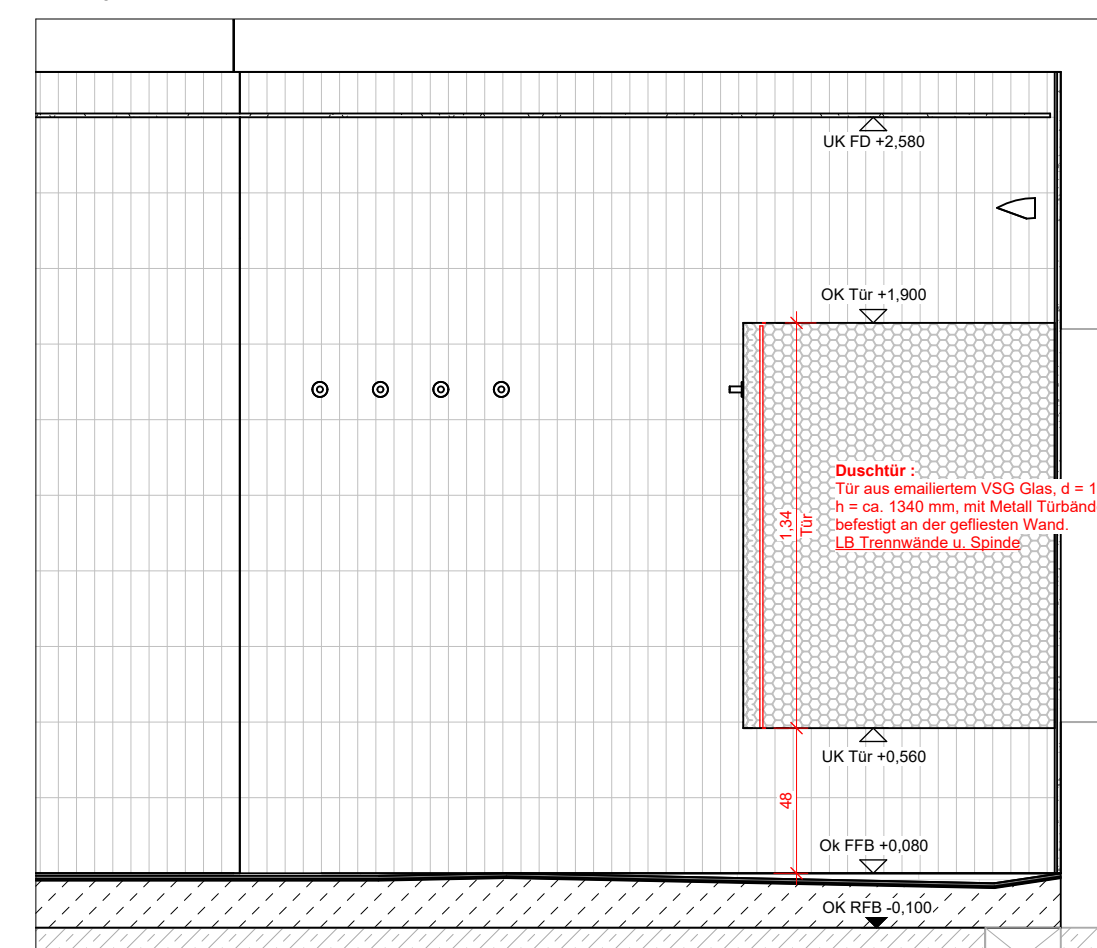


A.7.8.503\_U.06.01\_U.07.01\_A1  
M. 1 : 25

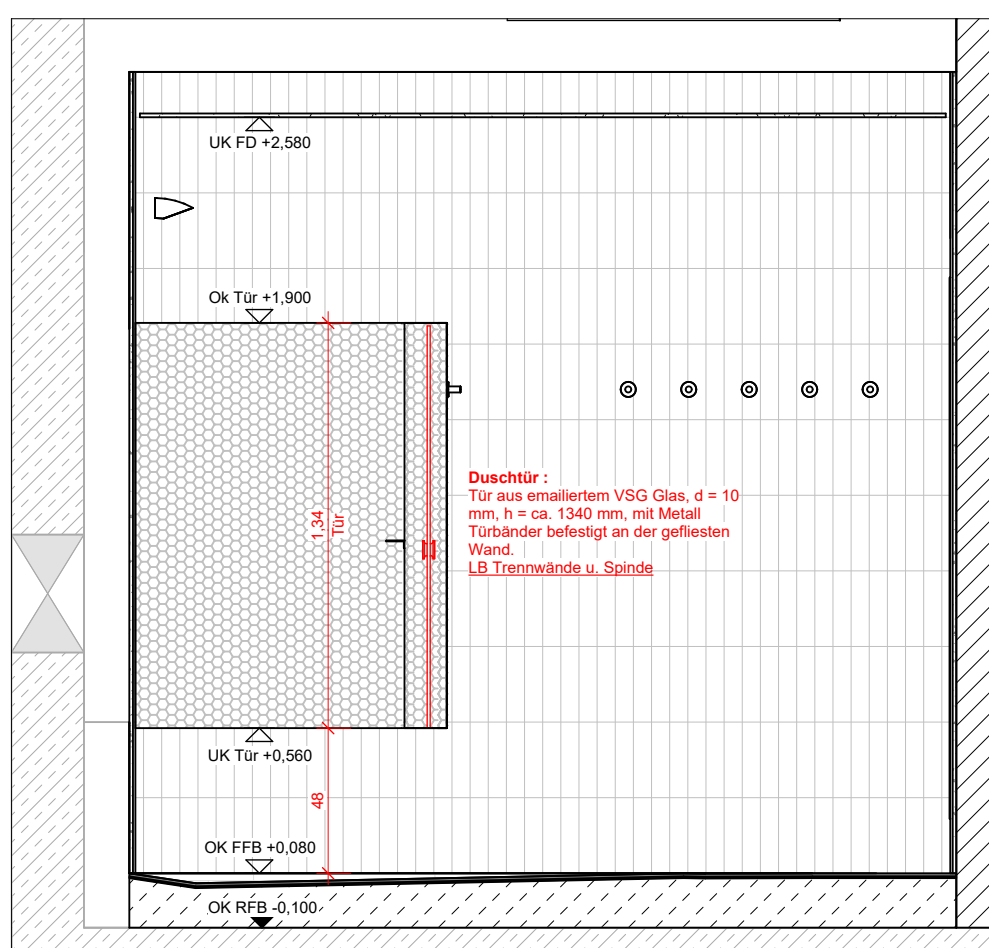


A.7.8.503\_U.06.01\_U.07.01\_A3  
M 1:25

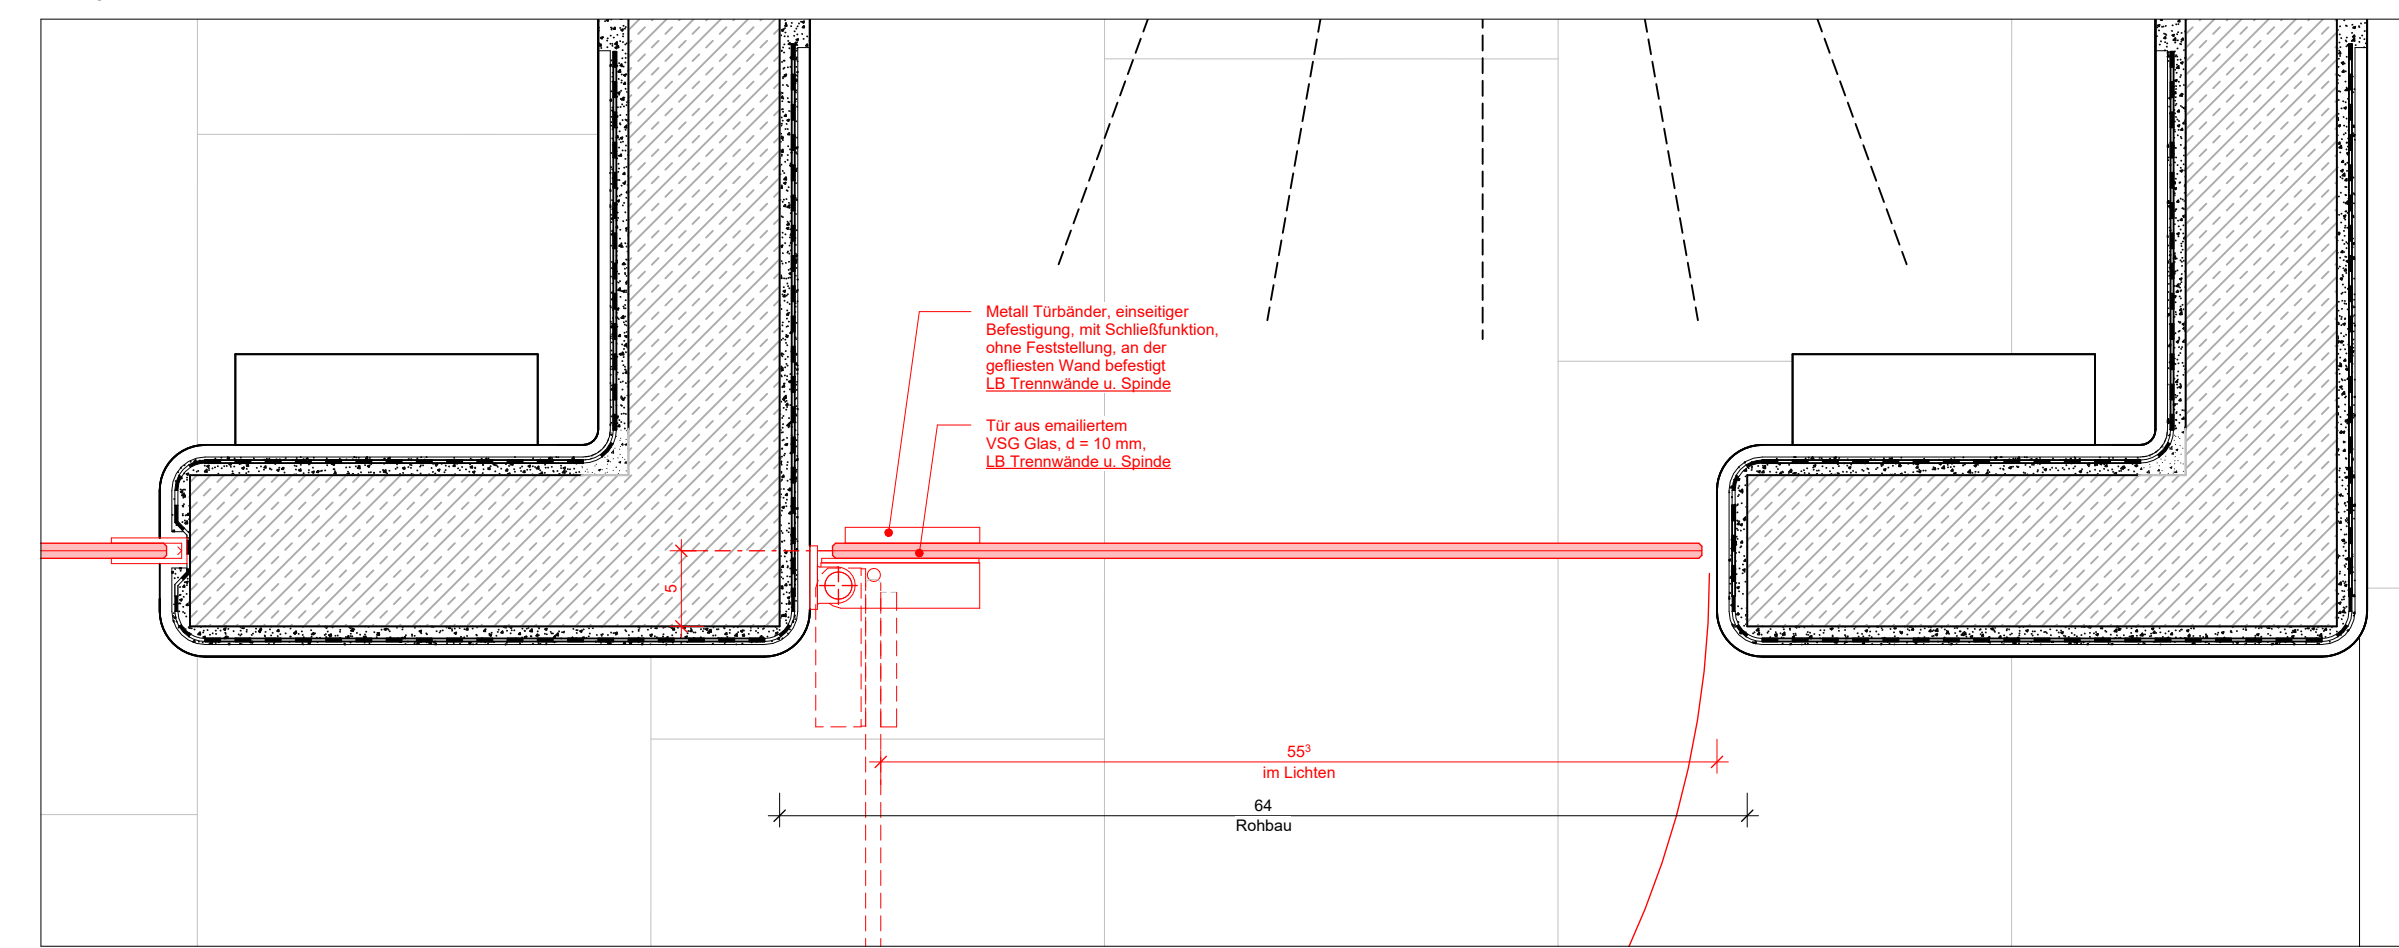


A.7.8.503\_U.06.01\_U.07.01\_Duschtür D1  
M.1:5

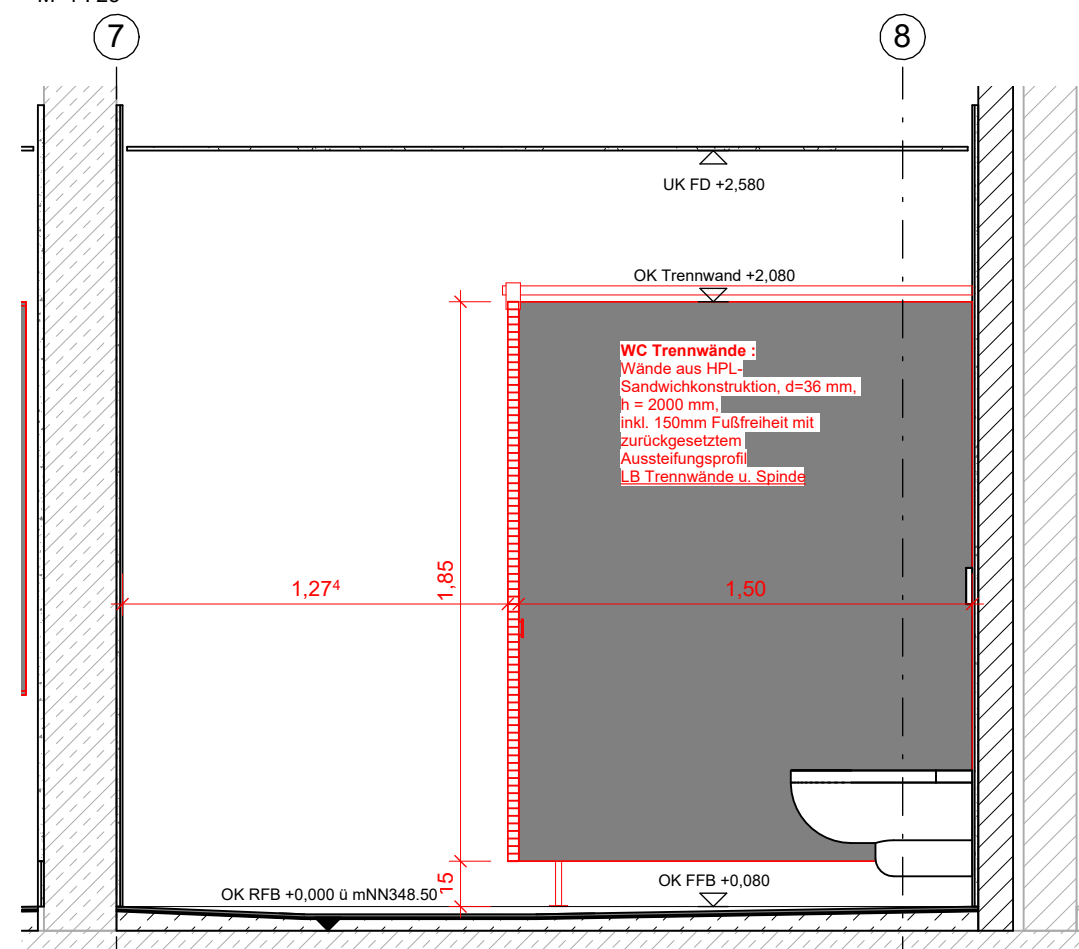


A.7.8.503\_U.04\_A1  
M 1:25

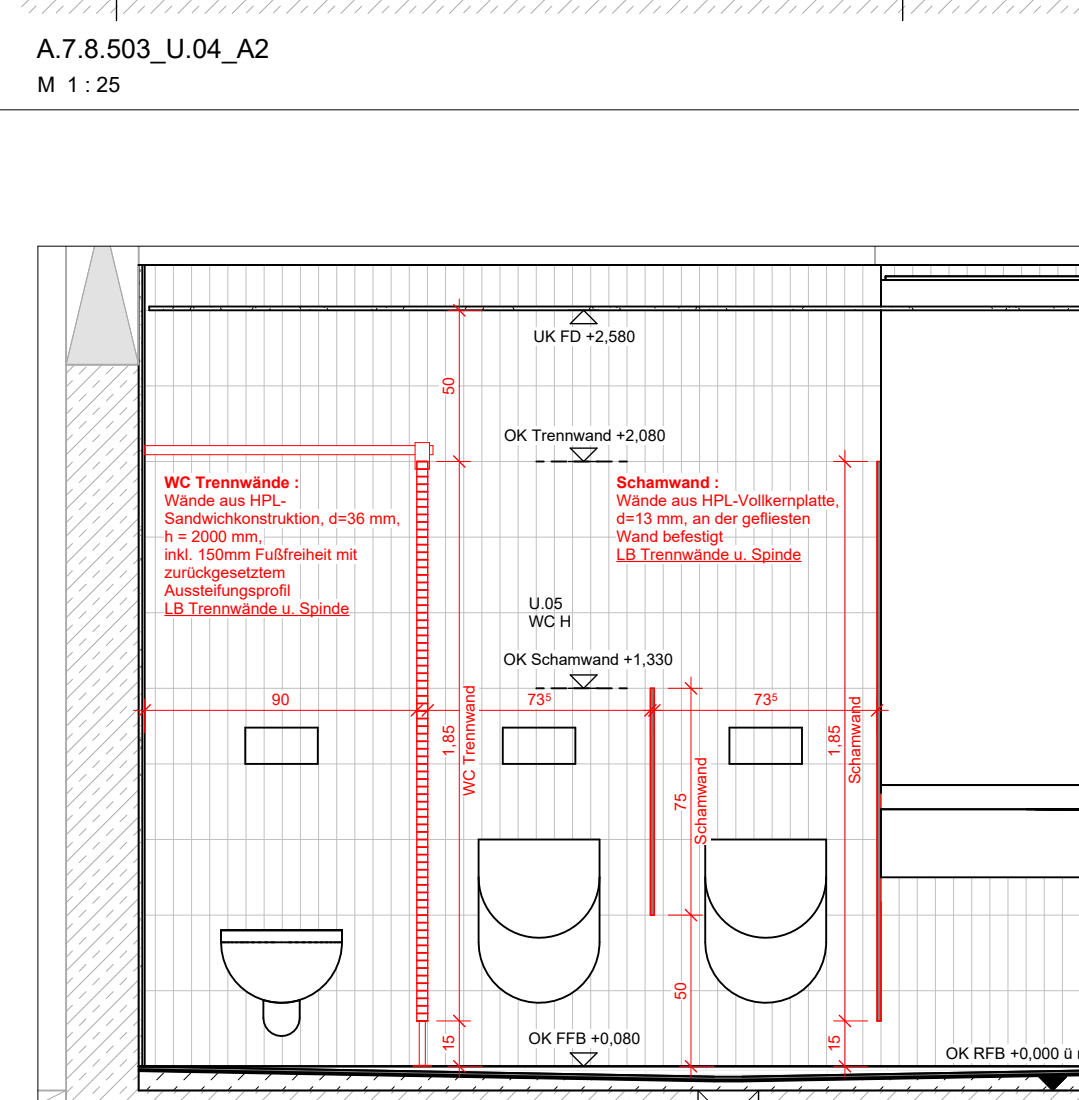


A.7.8.503\_U.05\_A  
M. 1 : 25

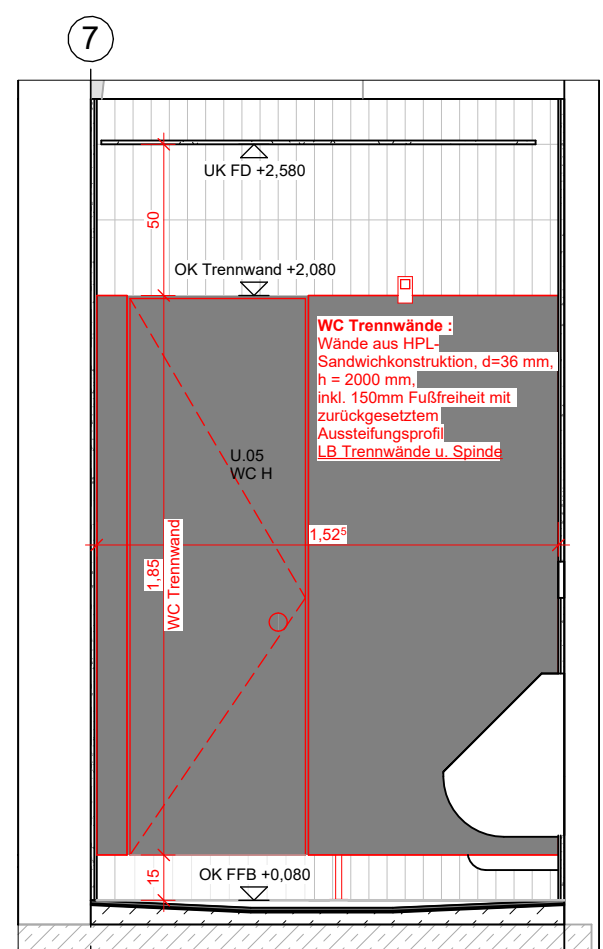

A.7.8.503\_U.05\_A2  
M. 1:25

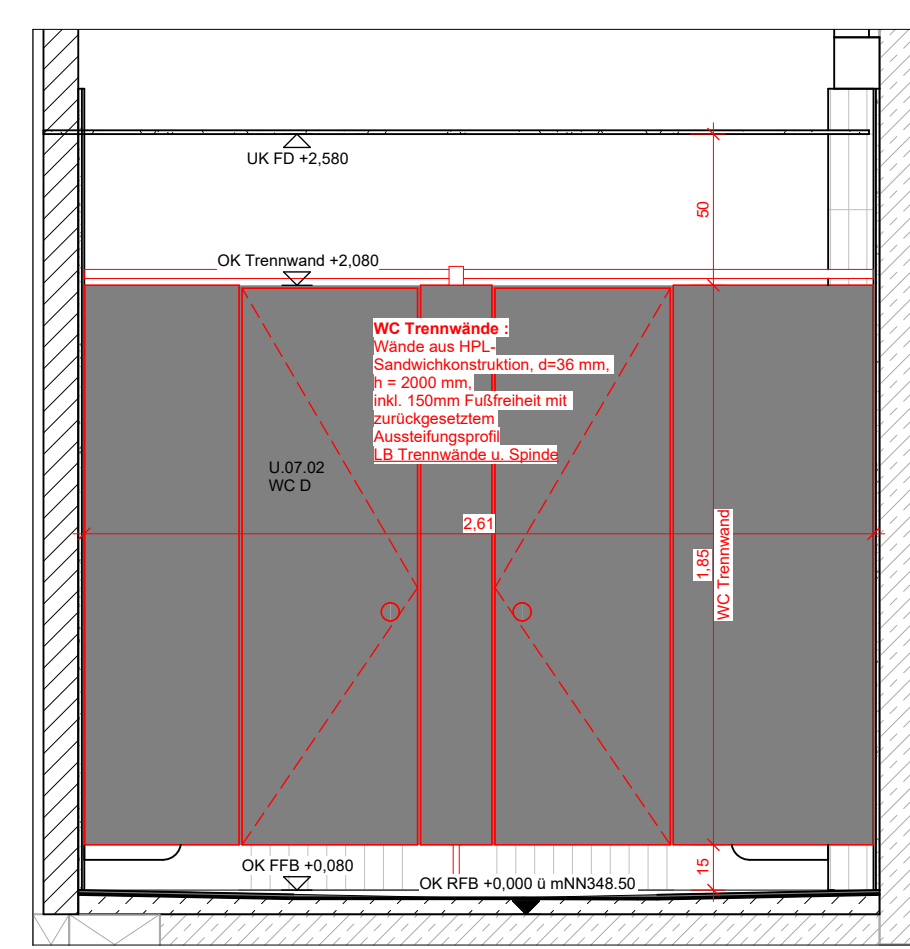

A.7.8.503\_U.07.02\_A1  
M 1:25

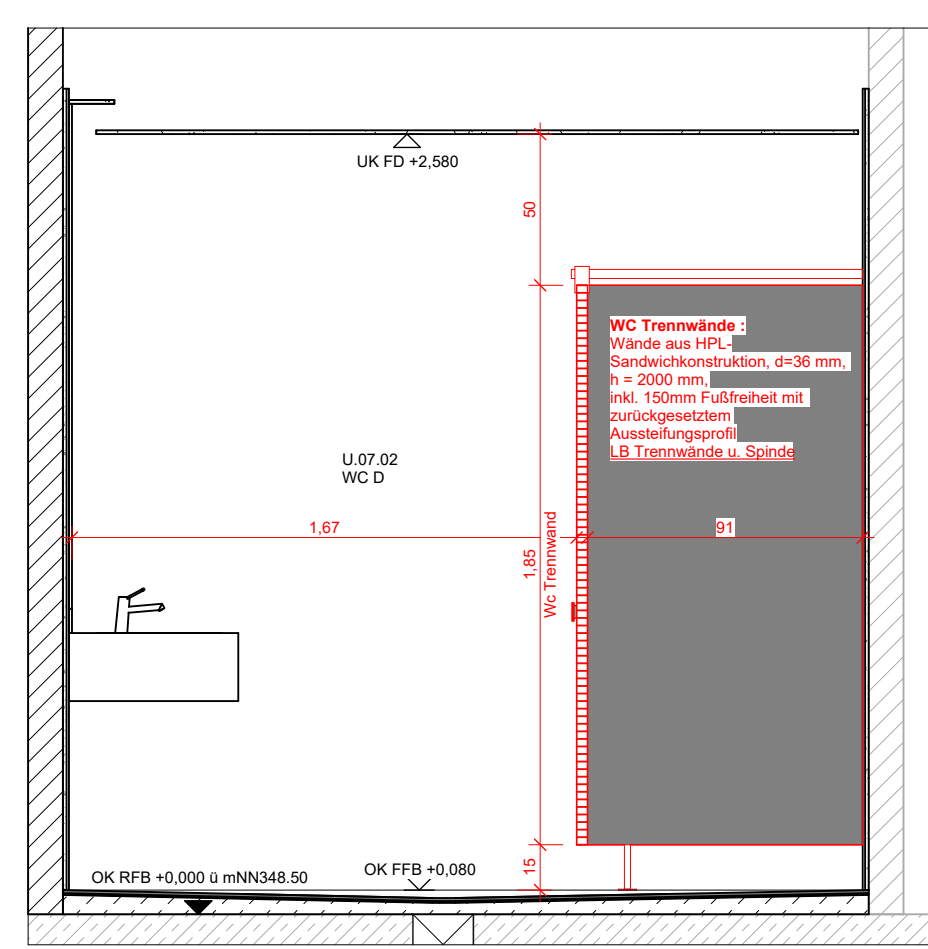


A.7.8.503\_U.07.02\_A2  
M 1:25

## U.07.02 WC D

Index	Datum	Bearb.	Änderungen / Ergänzungen
-------	-------	--------	--------------------------

ARC-DT-XX-8503-5v00-A.7.8.503 Trennwände Dusche WC Badehalle

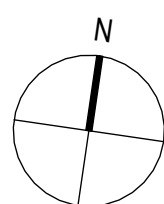

## Ausschreibung

4a